



EAST ELEVATION

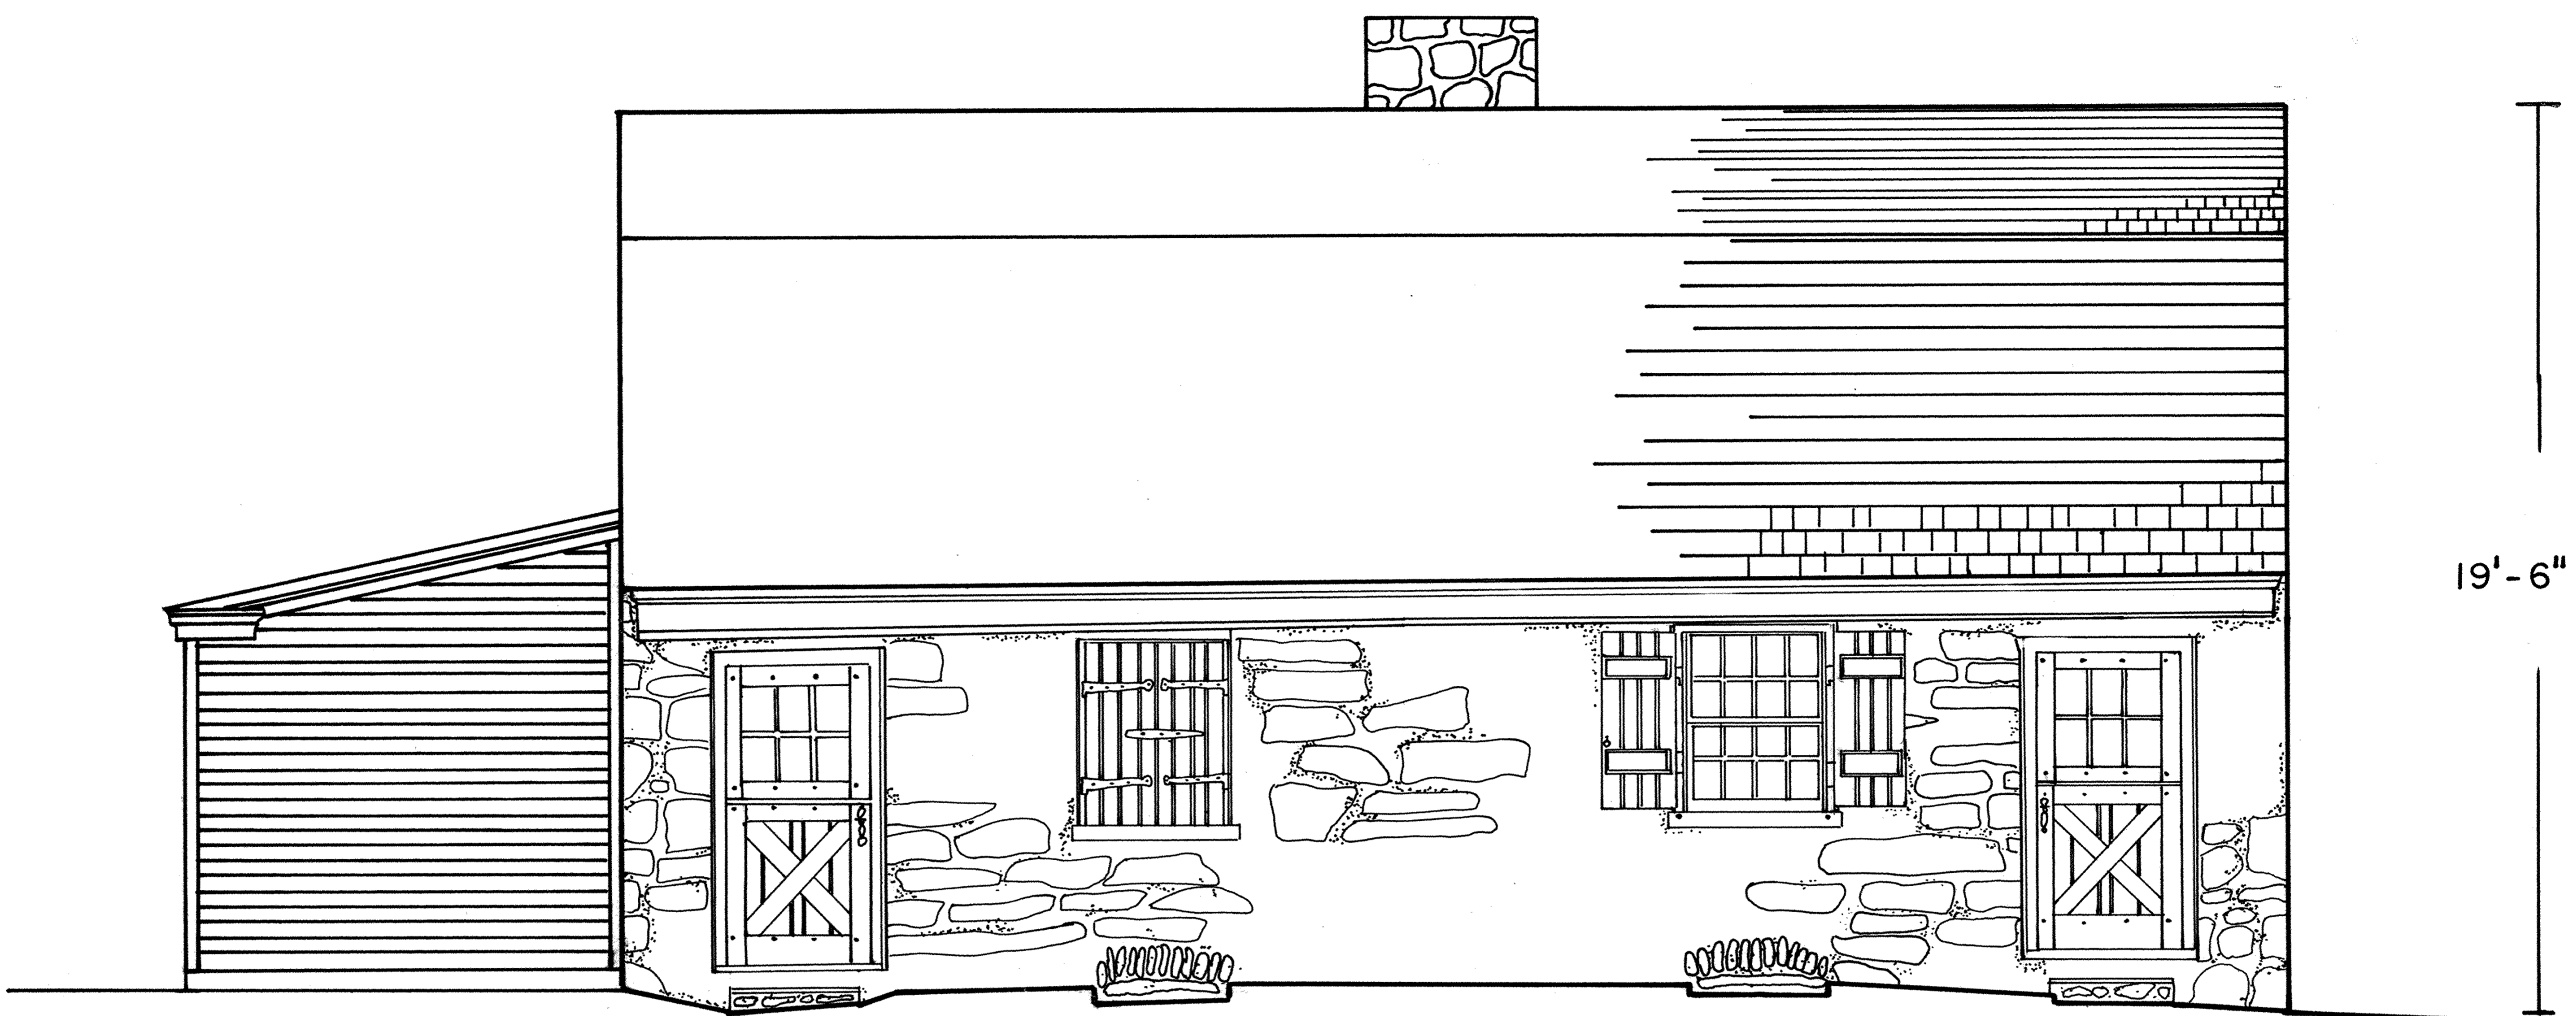

45'-6"

19'-6"

36'-11"

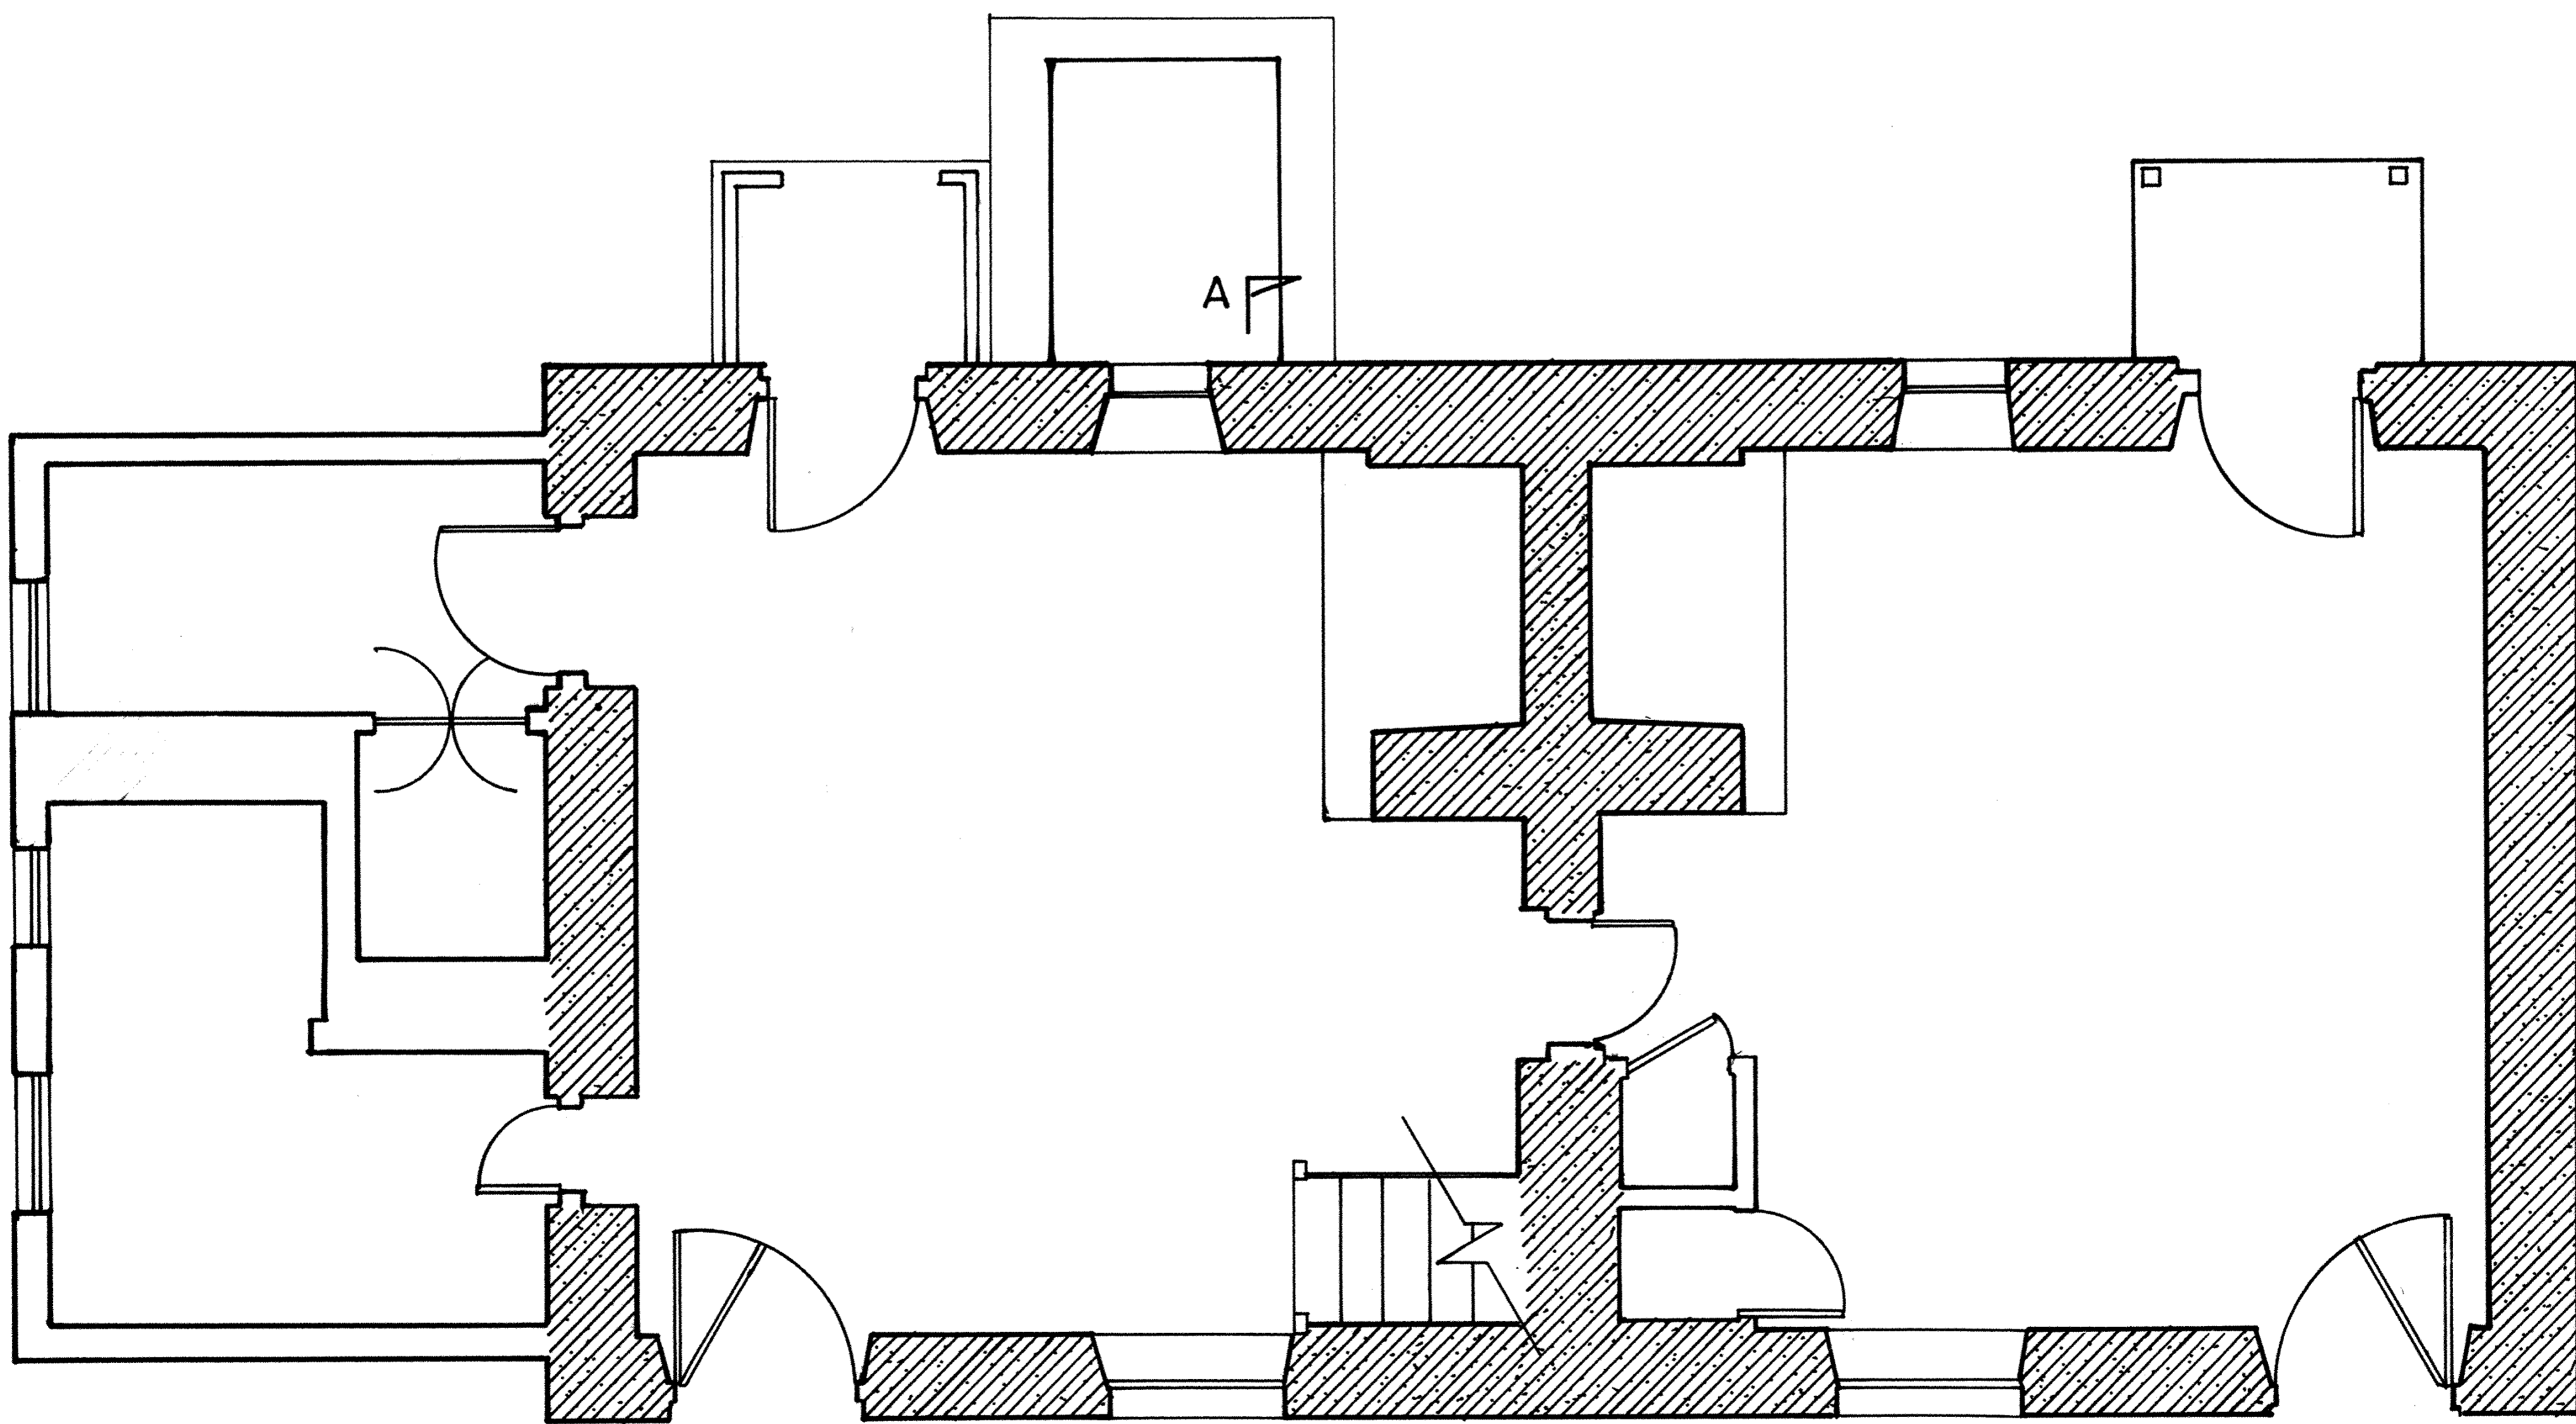


18'-7"

16'-3"

FIRST FLOOR PLAN

KEY

	STONE
	EARTH
	CONCEALED

 

SCALE: 1/4" = 1'



152378

DRAWN BY: LAUREN FARBER, 1991

C.H.A.E.
UNIVERSITY OF DELAWARE
NATIONAL PARK SERVICE
UNITED STATES DEPARTMENT OF THE INTERIOR

NAME AND LOCATION OF STRUCTURE
BOEISEN COTTAGE
FAIRMOUNT PARK, PHILADELPHIA, PENNSYLVANIA

IF REPRODUCED, PLEASE CREDIT: HISTORIC AMERICAN BUILDINGS SURVEY, NATIONAL PARK SERVICE, NAME OF DELINEATOR, DATE OF THE DRAWING

SURVEY NO.
PA-
5929

HISTORIC AMERICAN
BUILDINGS SURVEY
SHEET 1 OF 3 SHEETS

UNIVERSITY OF DELAWARE
NATIONAL PARK SERVICE

TRIM LINE

TRIM LINE


DRAWN BY: LAUREN FARBER, 1991
C.H.A.E.
UNIVERSITY OF DELAWARE
NATIONAL PARK SERVICE
UNITED STATES DEPARTMENT OF THE INTERIOR

NAME AND LOCATION OF STRUCTURE
BOELSEN COTTAGE
FAIRMOUNT PARK, PHILADELPHIA, PENNSYLVANIA

SURVEY NO.
PA-5929

HISTORIC AMERICAN BUILDINGS SURVEY
SHEET 2 OF 3 SHEETS


IF REPRODUCED, PLEASE CREDIT: HISTORIC AMERICAN BUILDINGS SURVEY, NATIONAL PARK SERVICE, NAME OF DELINEATOR, DATE OF THE DRAWING

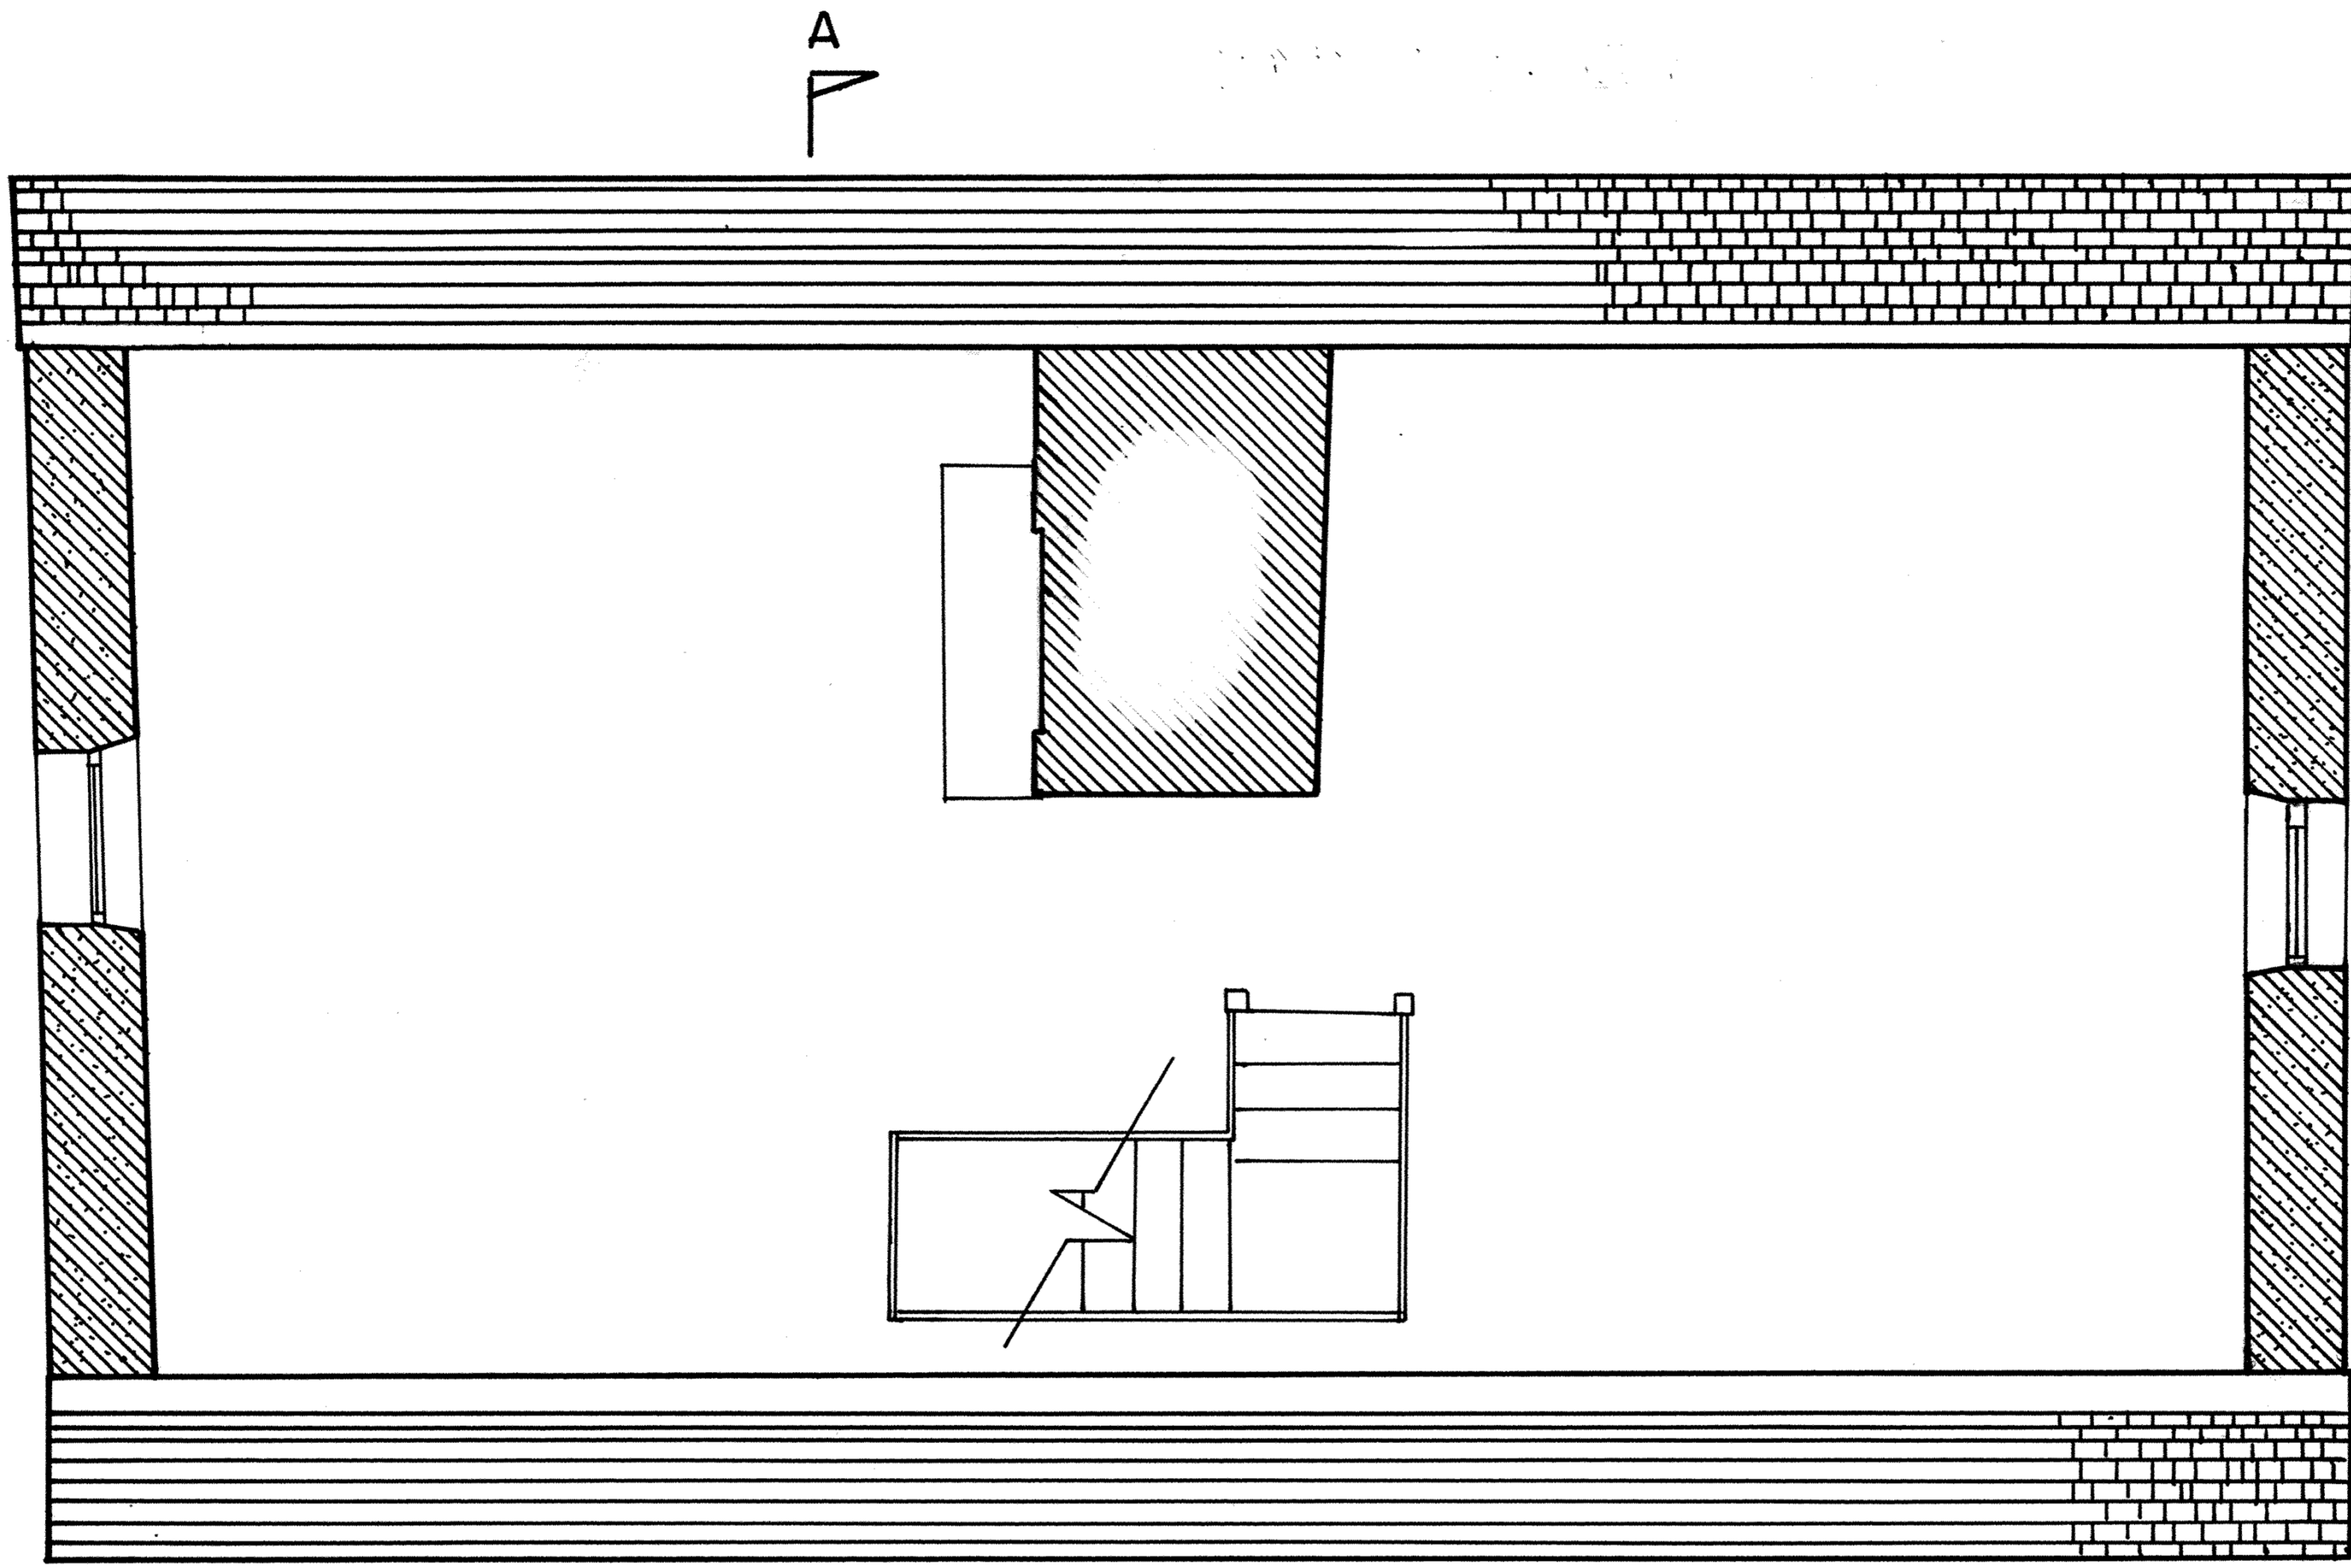

SECOND FLOOR PLAN

22'-0"

36'-9"

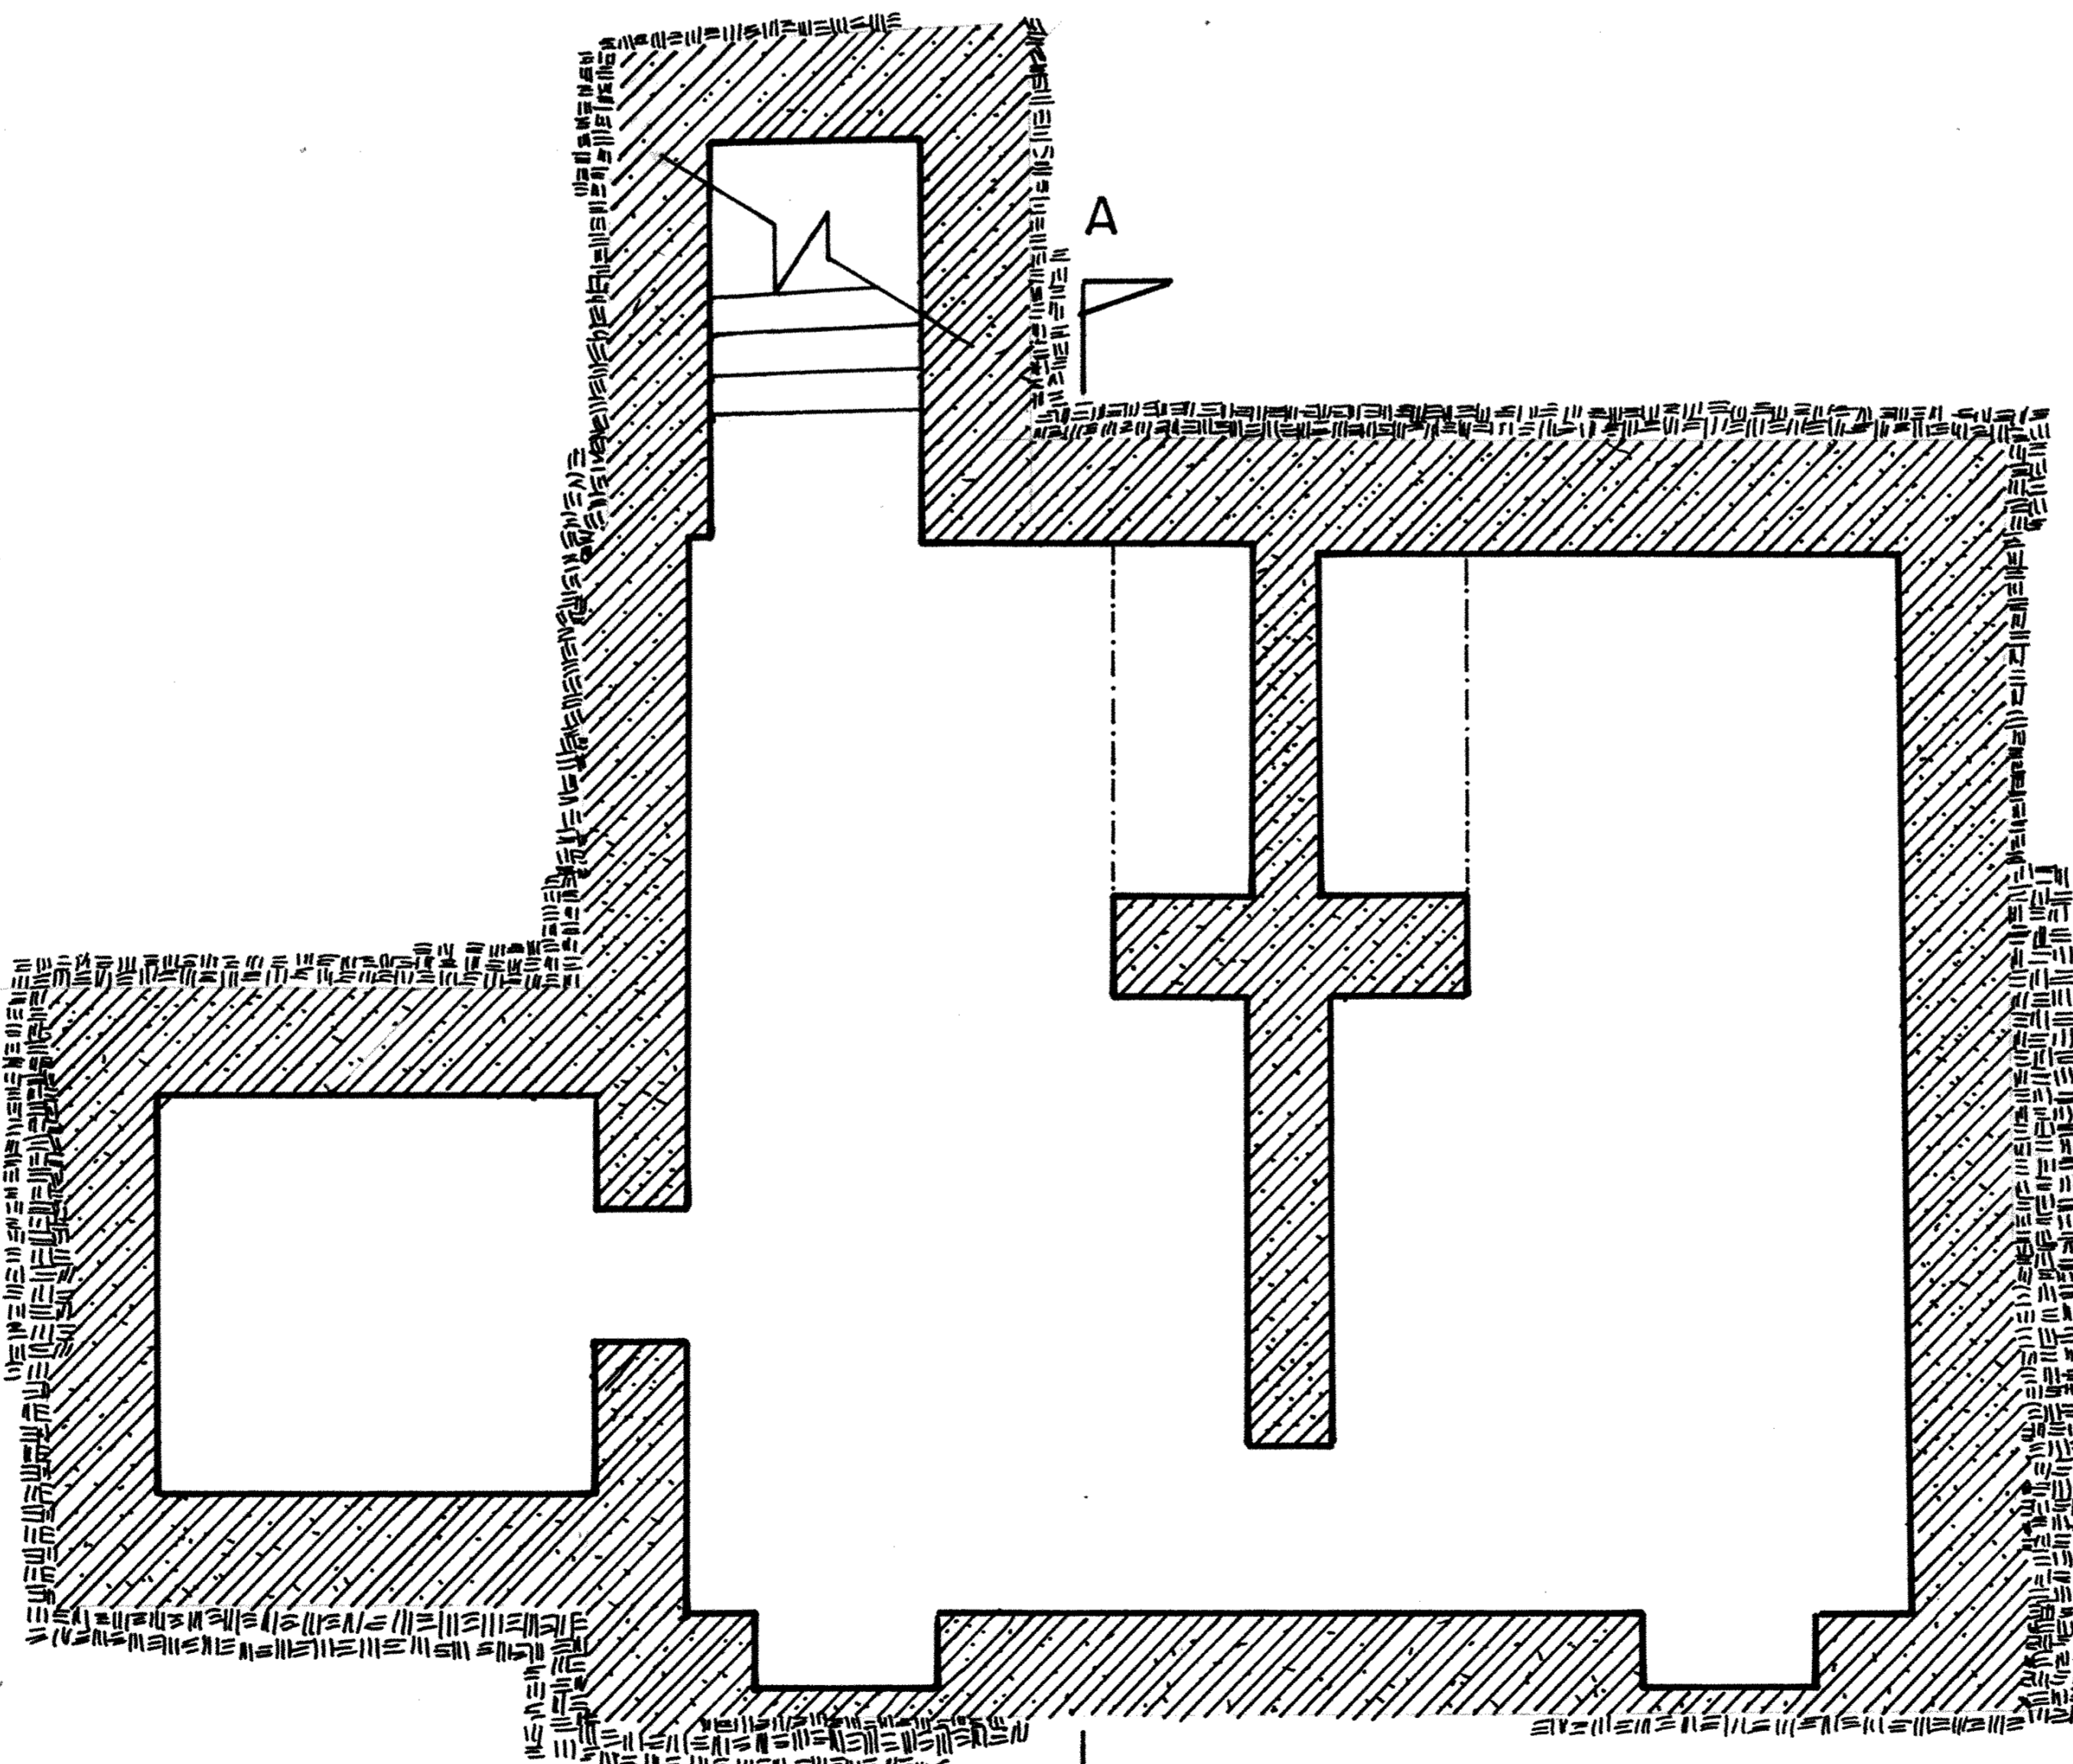


CELLAR PLAN

5'-11"

15'-6"

7'-10"

17'-11"

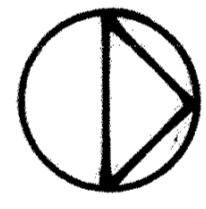

0 1 2 3 4 5 10
SCALE 1/4" = 1'


KEY

	STONE
	EARTH
	CONCEALED
	OVERHEAD


DRAWN BY: LAUREN FARBER, 1991
C.H.A.E.
UNIVERSITY OF DELAWARE
NATIONAL PARK SERVICE
UNITED STATES DEPARTMENT OF THE INTERIOR

NAME AND LOCATION OF STRUCTURE
BOELSEN COTTAGE
FAIRMOUNT PARK, PHILADELPHIA, PENNSYLVANIA


IF REPRODUCED, PLEASE CREDIT: HISTORIC AMERICAN BUILDINGS SURVEY, NATIONAL PARK SERVICE, NAME OF DELINEATOR, DATE OF THE DRAWING

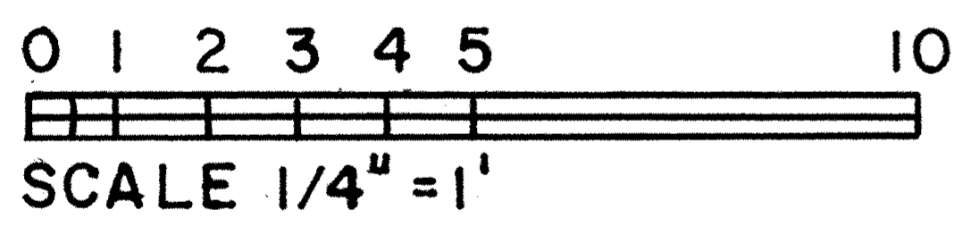


KEY	
	STONE
	EARTH
	CONCEALED

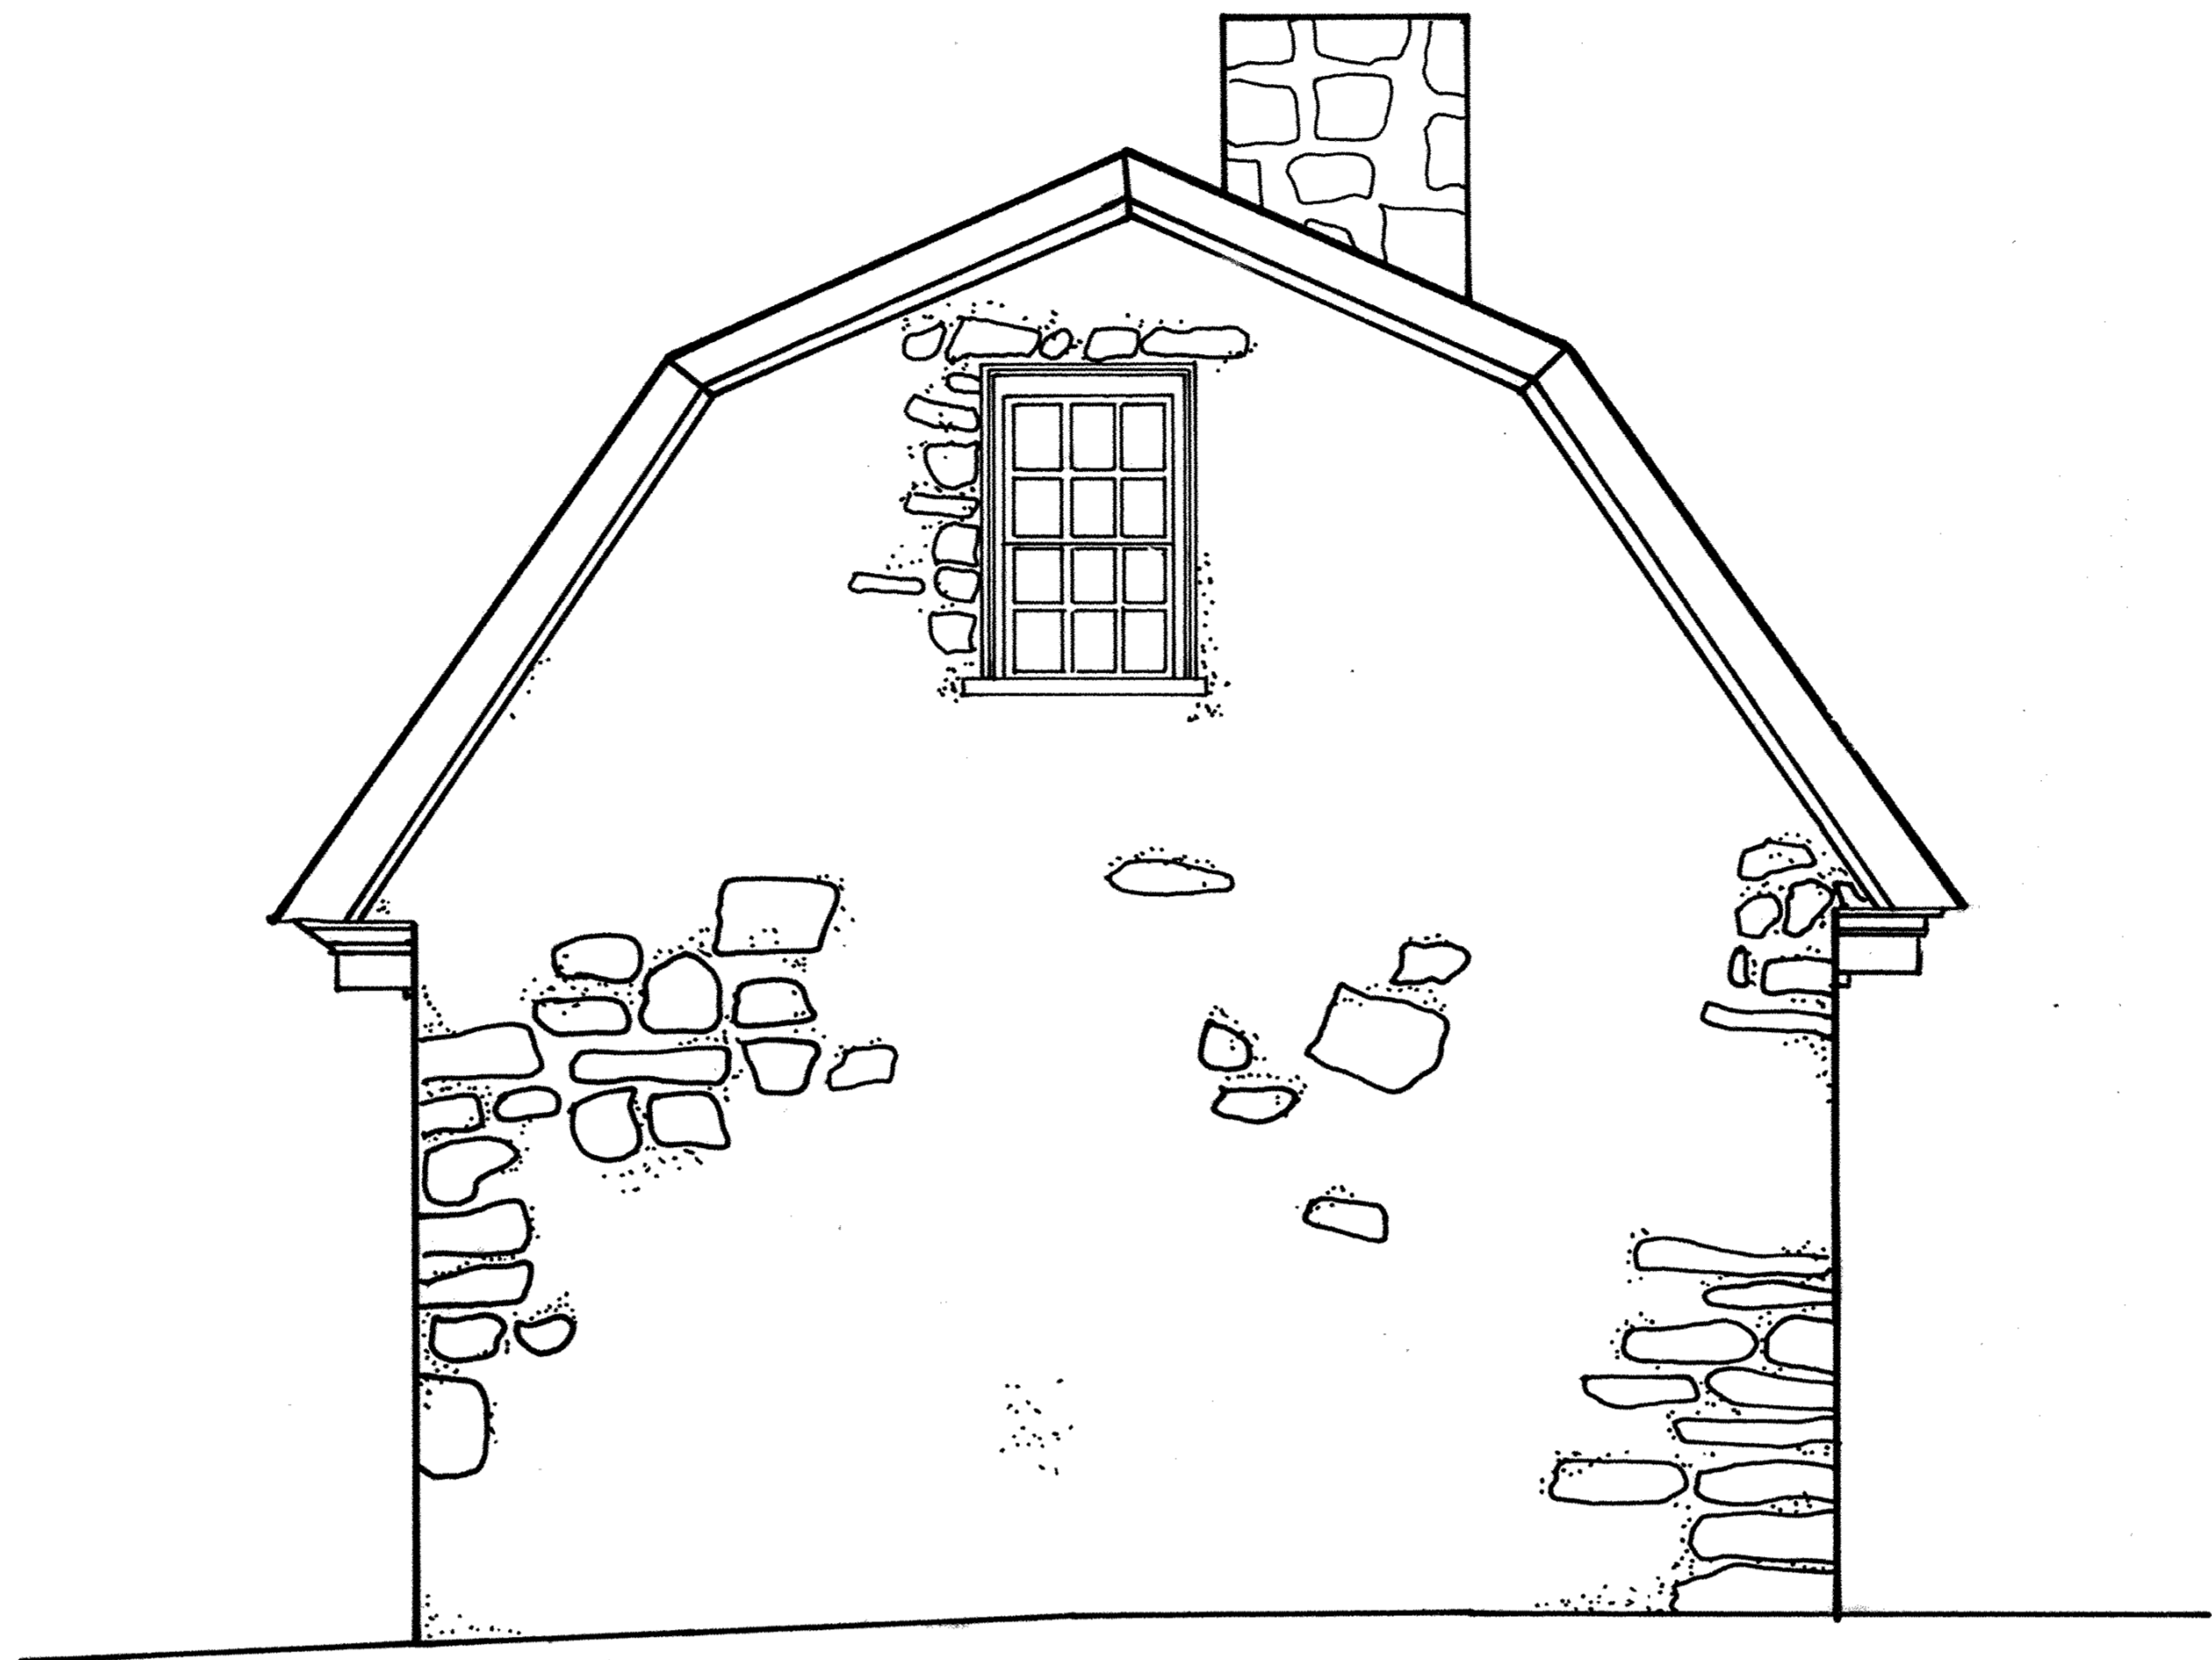

NORTH ELEVATION

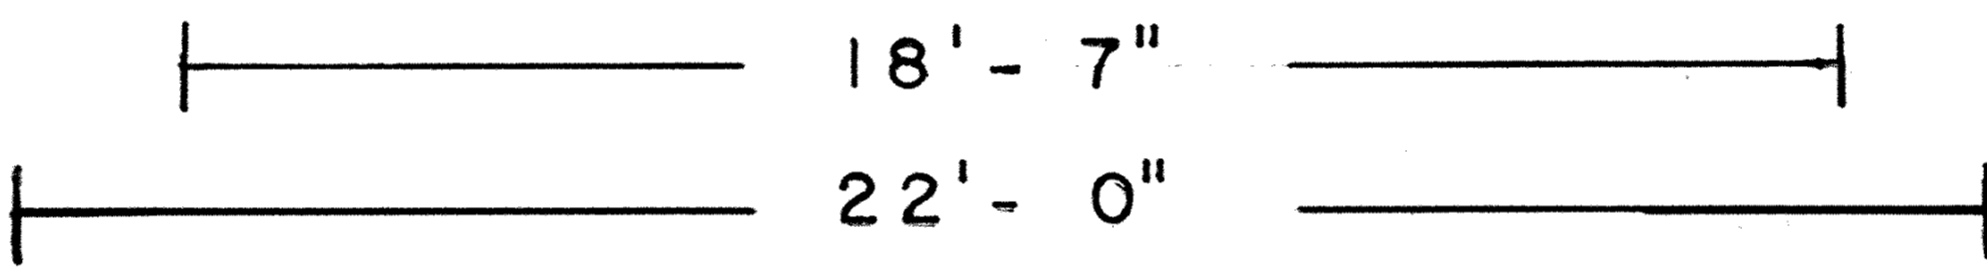

24'-4"

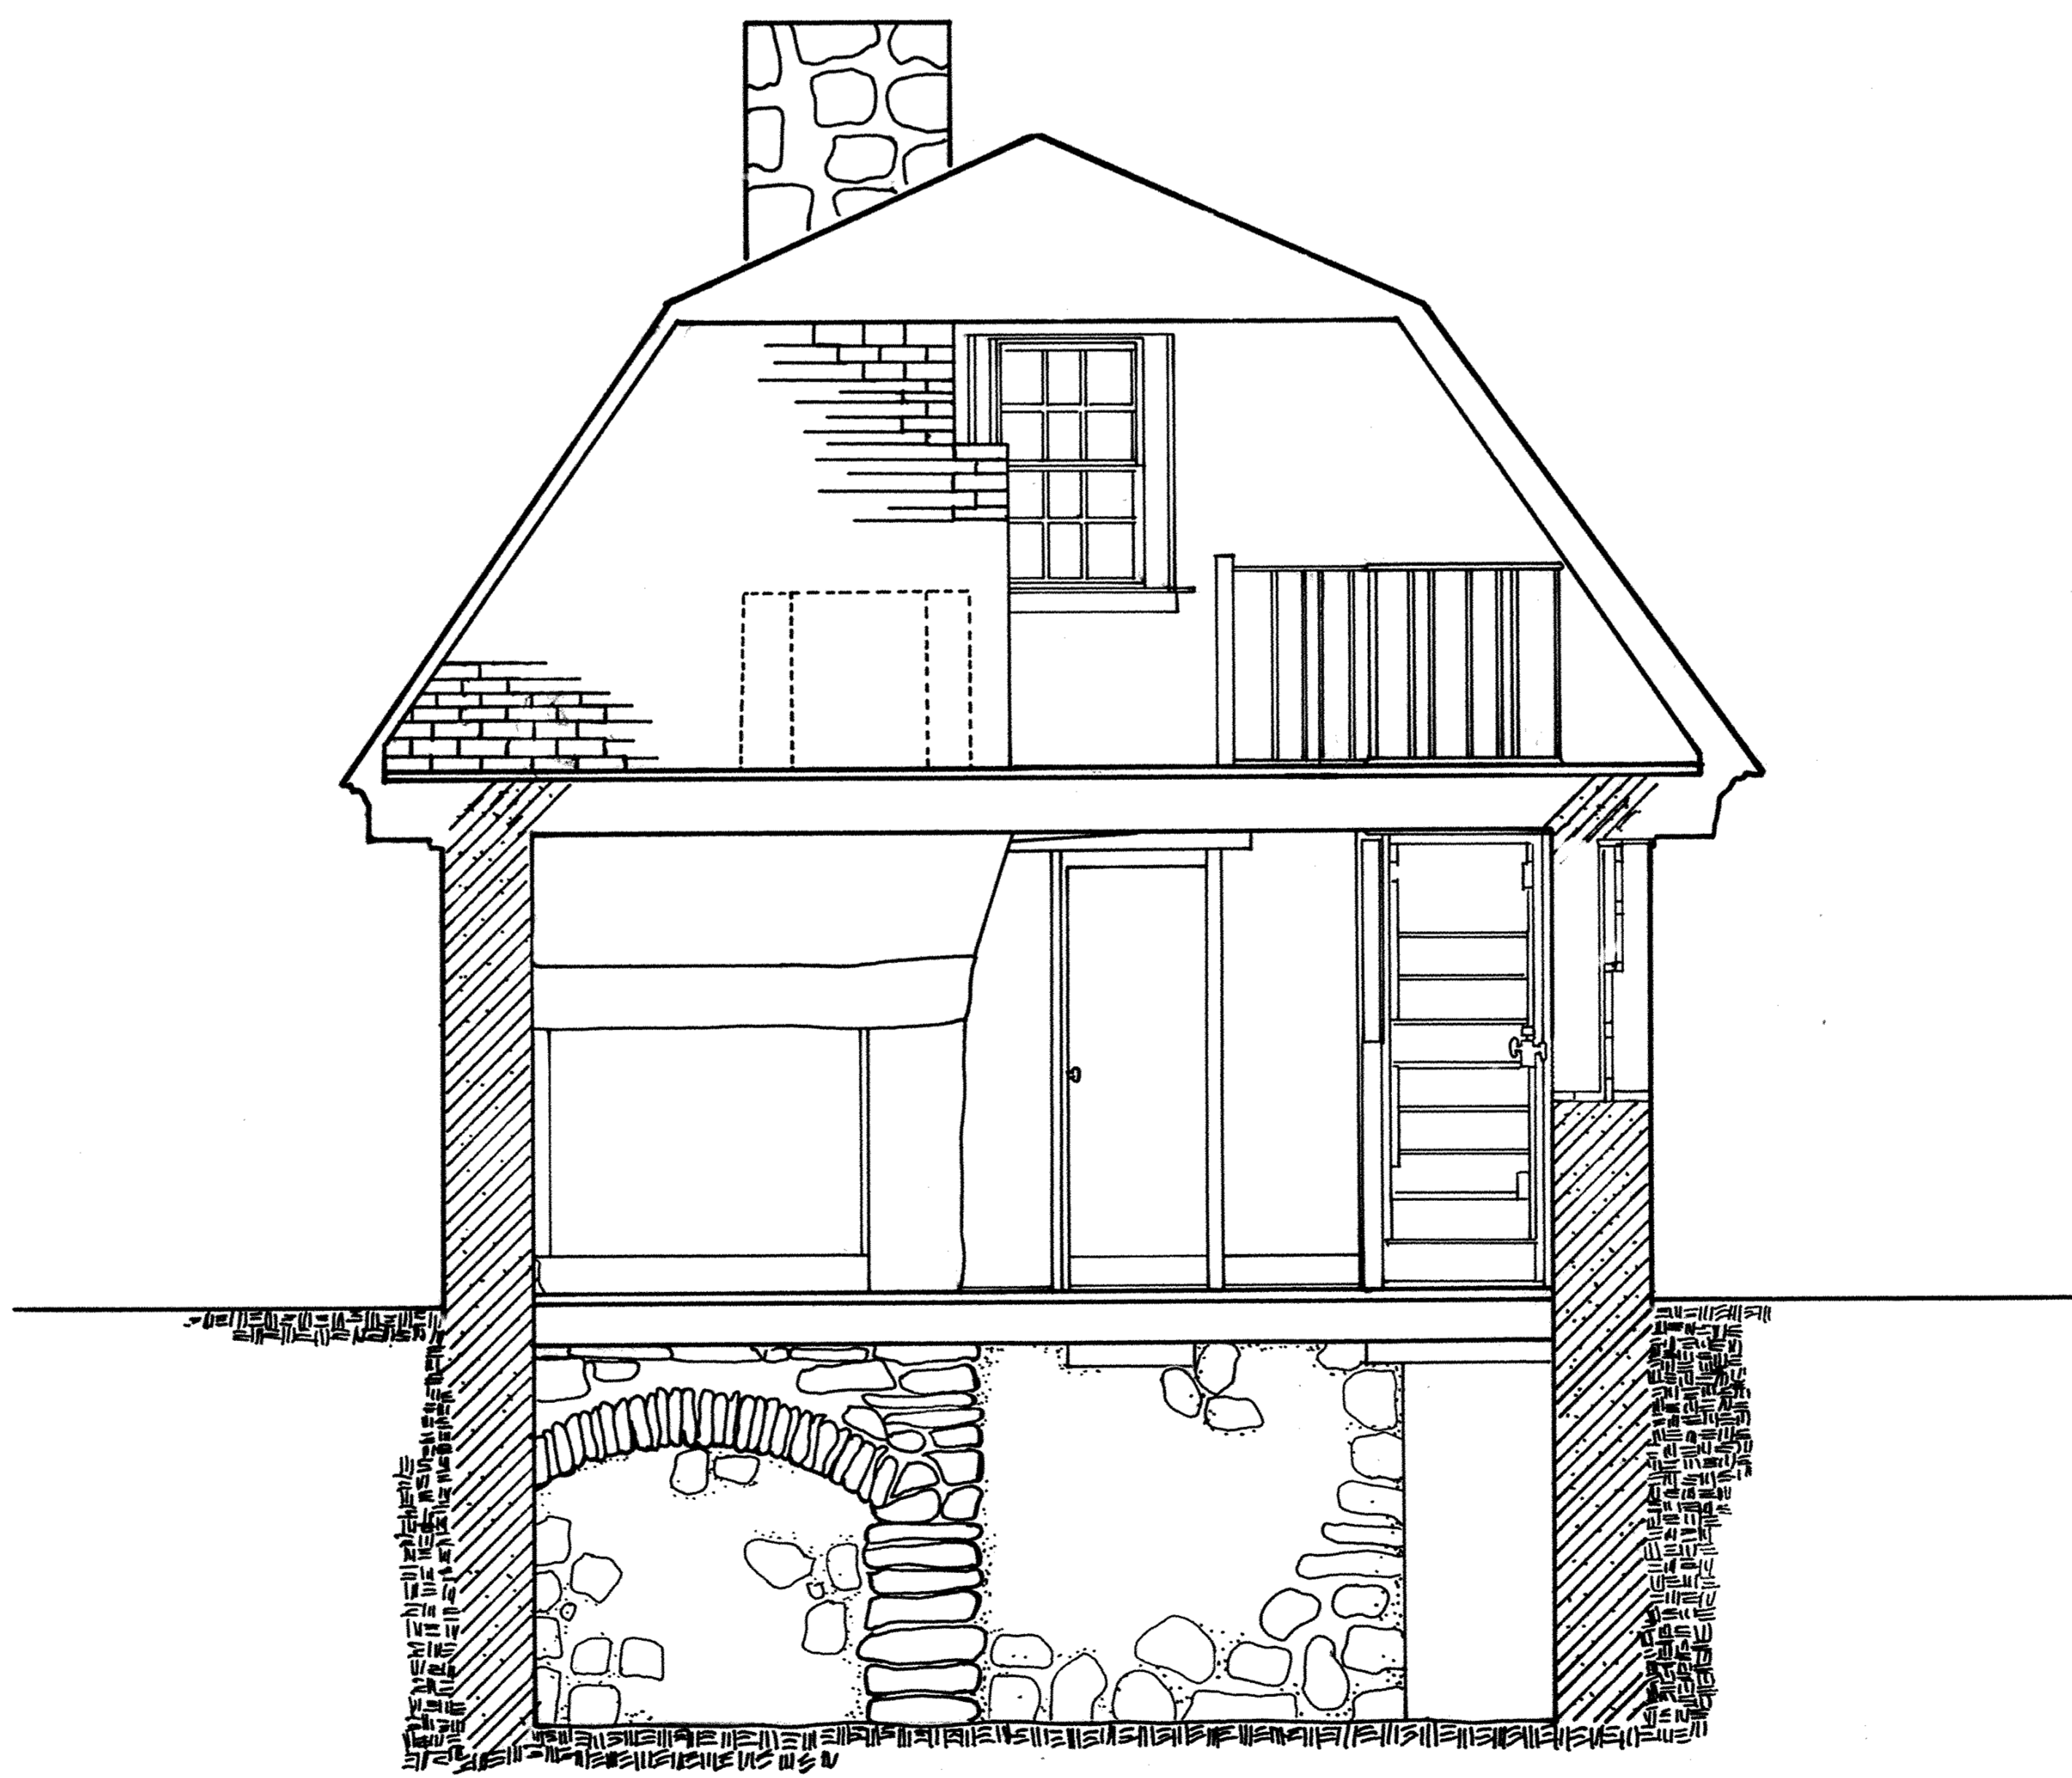

SECTION A-A'

