


JACOB ZABRISKIE FARM GROUP

SOUTH PARAMUS ROAD

BORO OF PARAMUS - NEW JERSEY

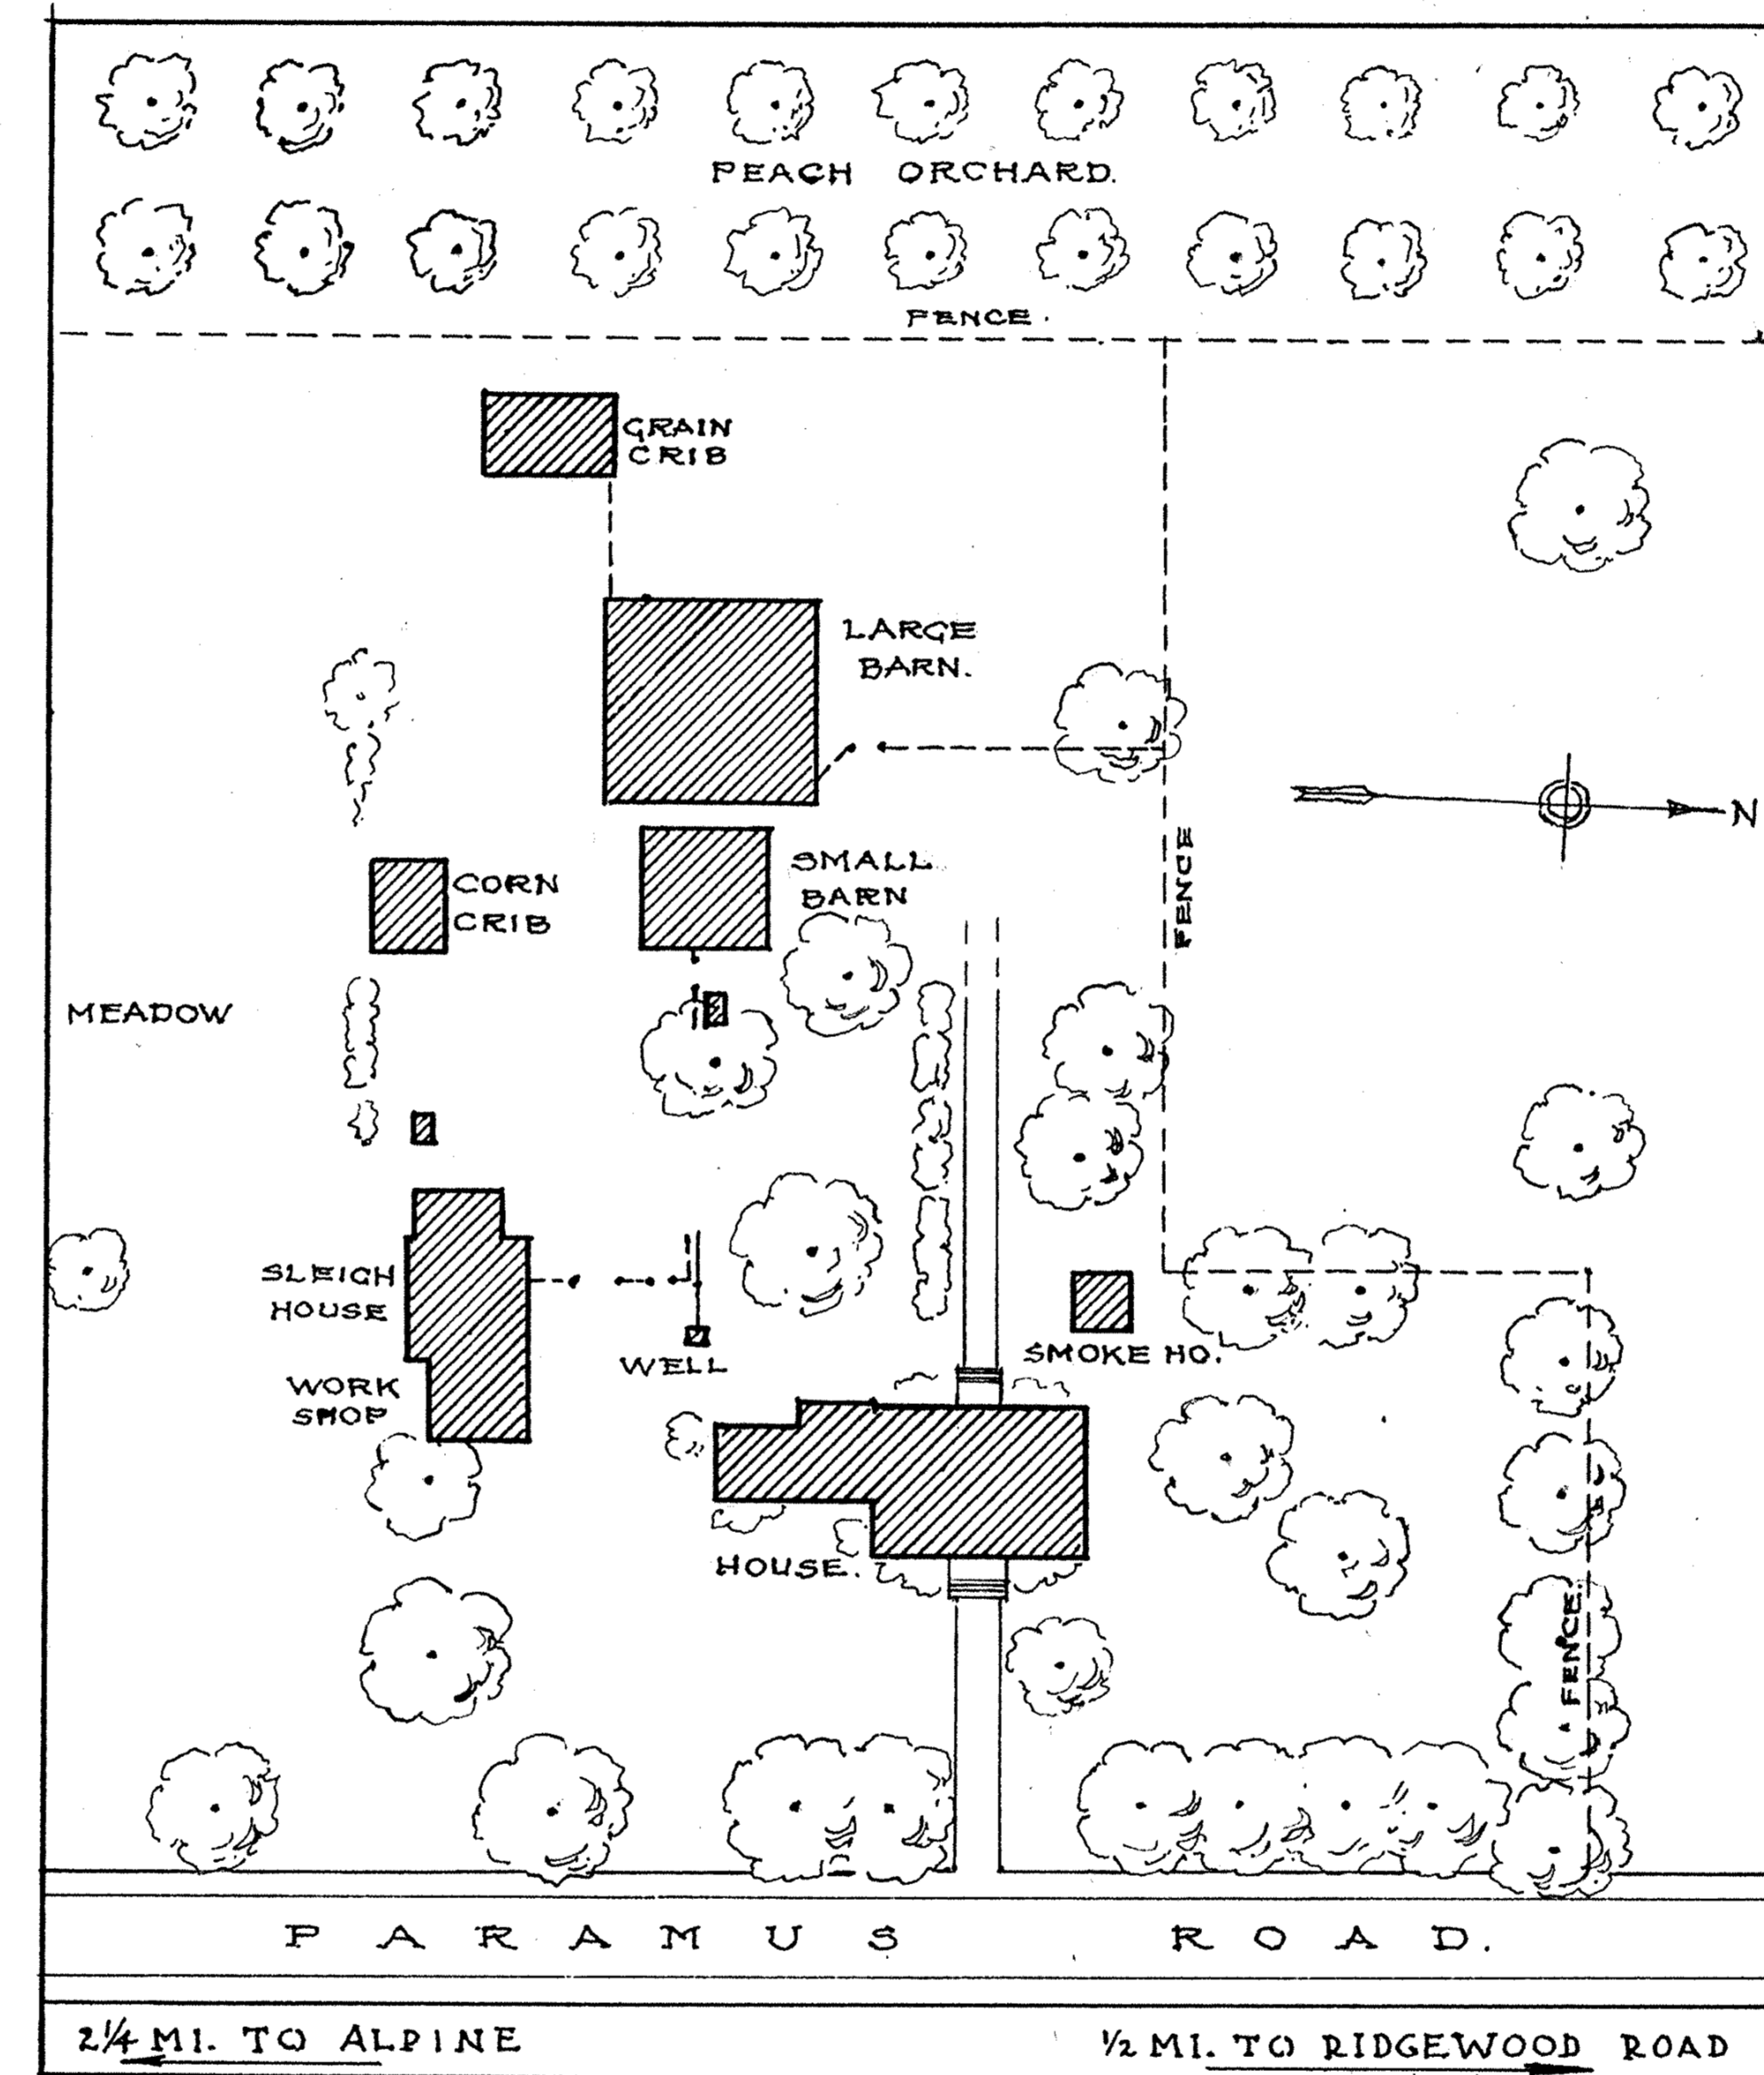

PLOT PLAN.
SCALE - 1" = 60'

ERECTED
BY
JACOB ZABRISKIE
1826

DISTRICT No 6 - STATE OF NEW JERSEY
SEYMOUR WILLIAMS - A.I.A. - DISTRICT OFFICER.

HISTORIC AMERICAN BUILDINGS SURVEY
U.S. DEPARTMENT OF THE INTERIOR
NATIONAL PARK SERVICE
BRANCH OF PLANS AND DESIGN

MEASURED: FEB. 13TH 1935 TO MARCH 6TH 1935
DRAWN: FEB. 21ST 1935 TO MARCH 20TH 1935
MEASUREMENTS CHECKED:



DRAWINGS APPROVED:

DRAWINGS APPROVED:

ACCEPTED FOR LIBRARY OF CONGRESS:

Seymour Williams
Leo A. Vent.

DISTRICT OFFICER.

CHIEF ARCHITECT.


OSCAR J. ARNEMANN - SUPVR.
BERGEN COUNTY.
FIELD PARTY.

O. BRANDENBERGER | F.W. SCHUMANN
FREDERIC LANSING | C.A. DE SANTO JR.
GEO. F. BIAL. | C.P. JOHNSON

SURVEY NO.
6-157

SHEETS: 1-13

INDEX NO.
N.J.
2-PARA
2-

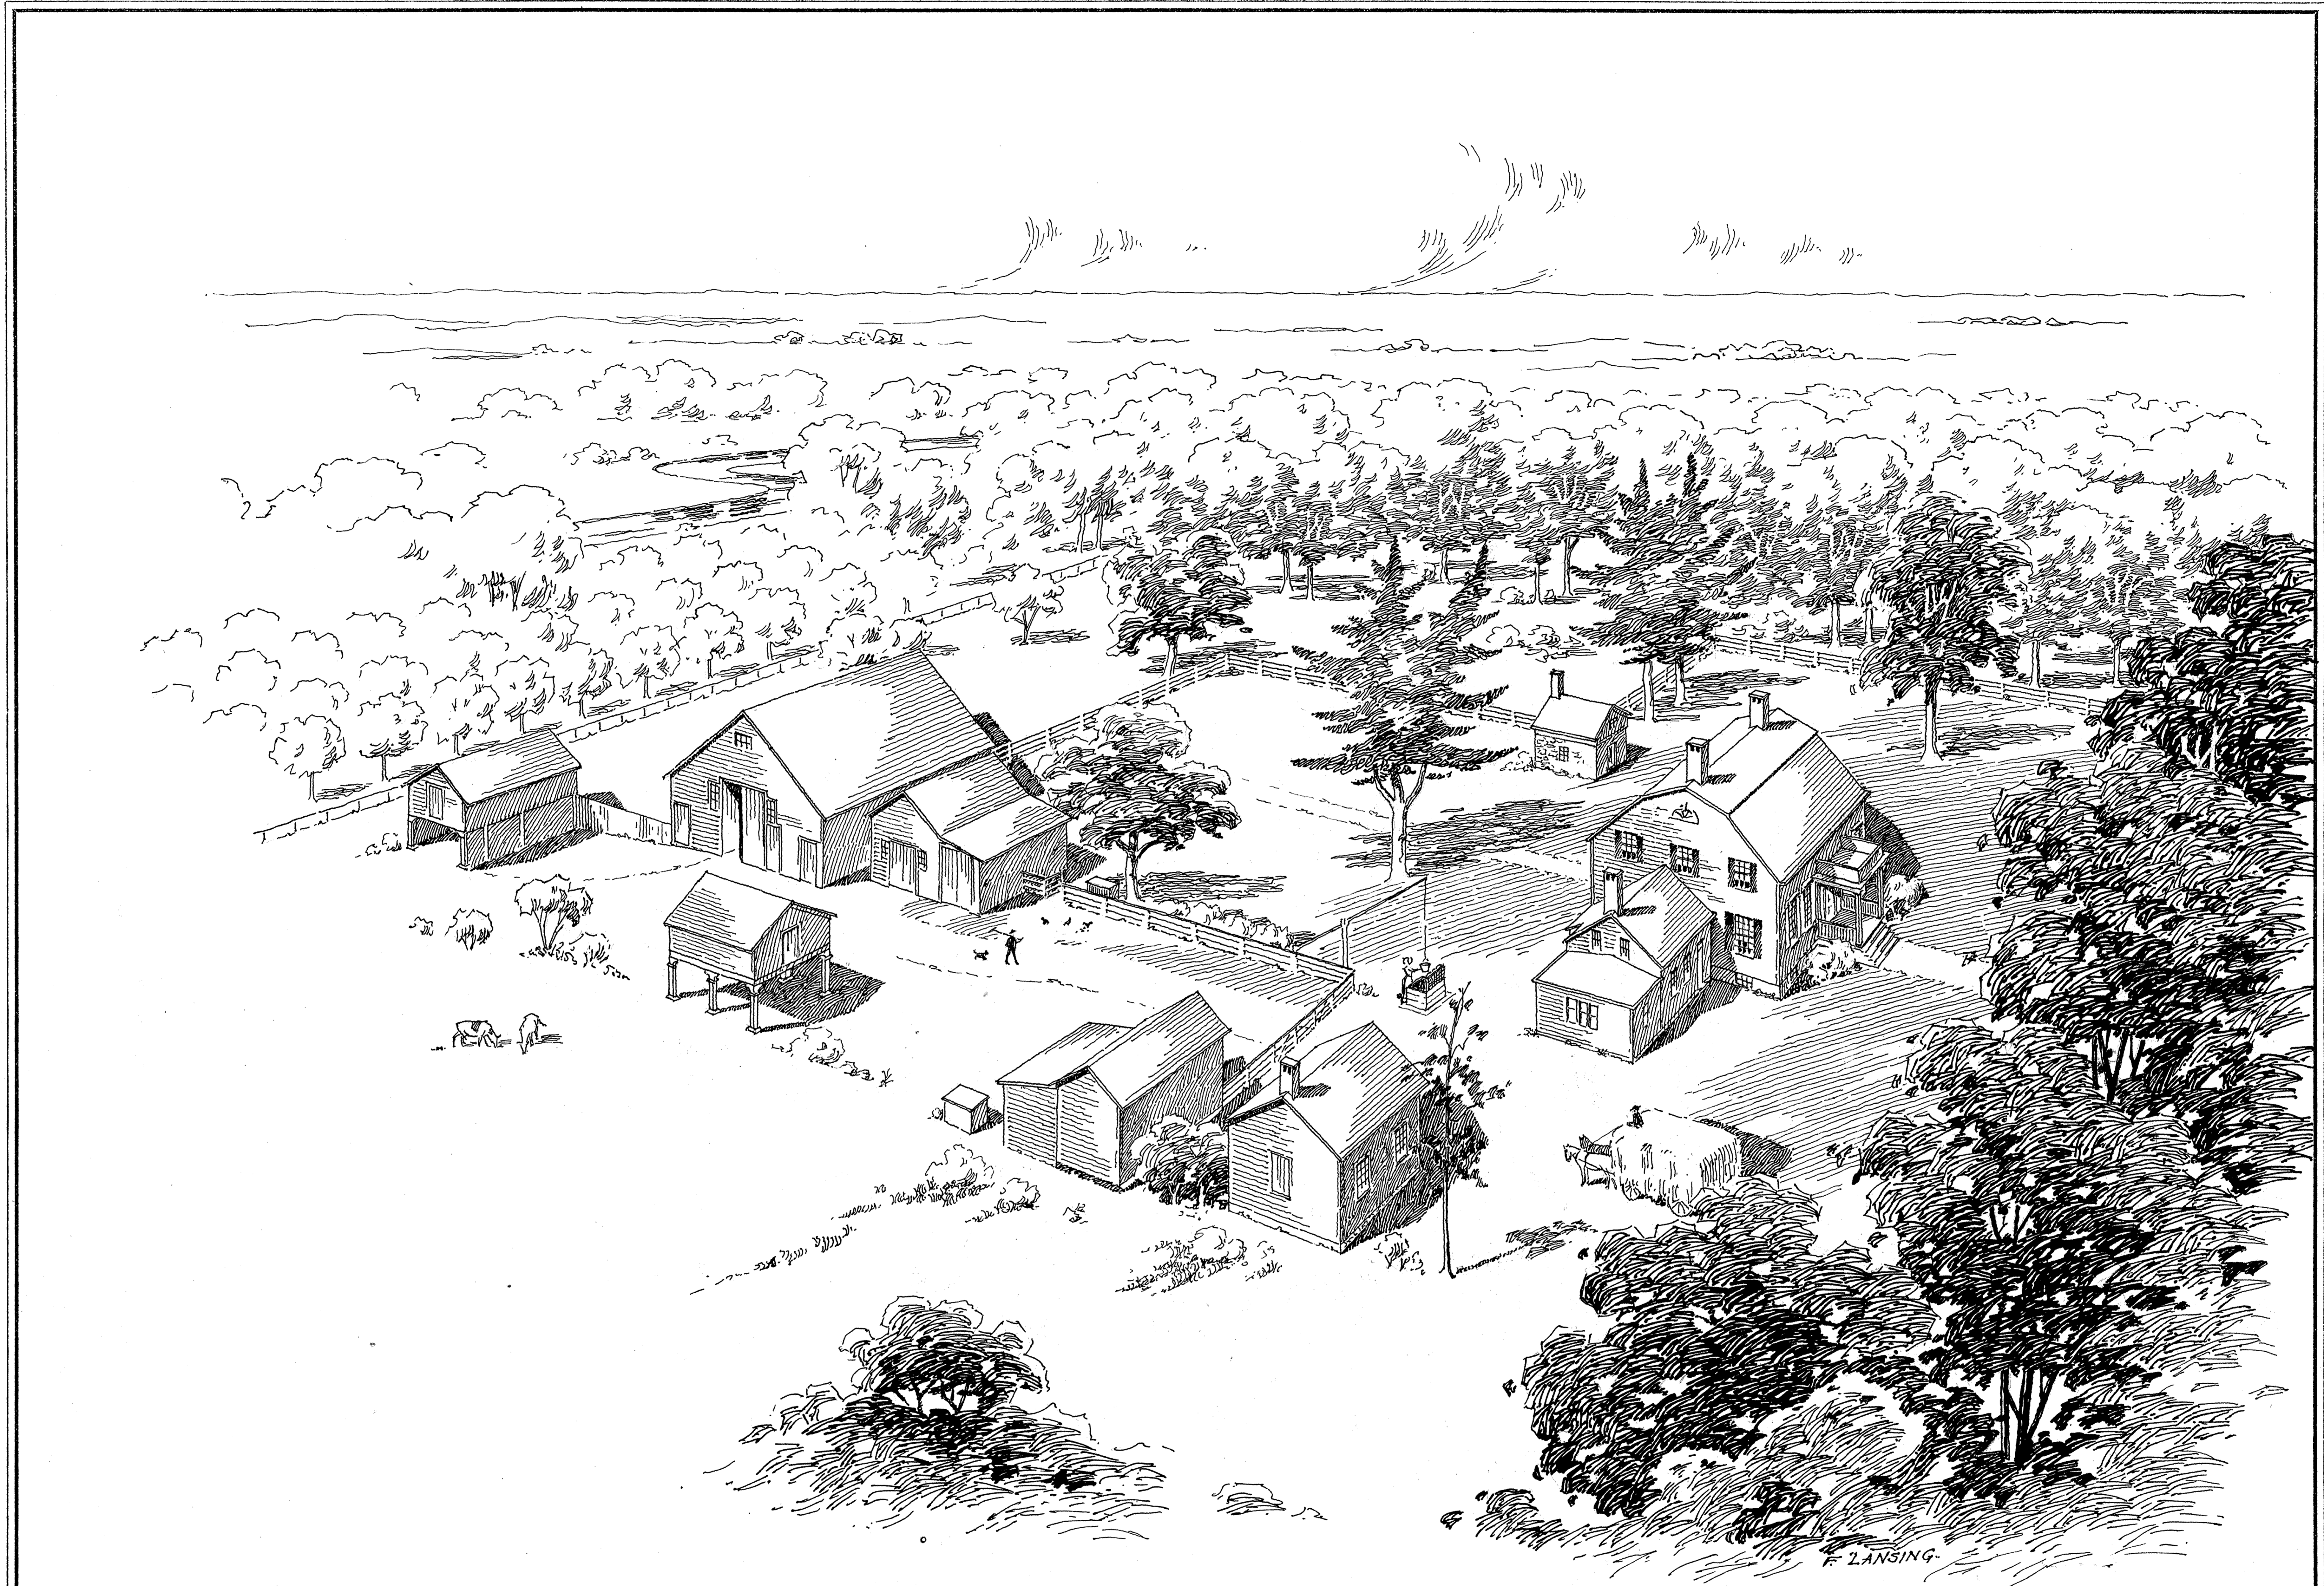

• BIRD'S EYE VIEW OF FARM GROUP •

FREDERIC LANSING - DEL.

U.S. DEPARTMENT OF THE INTERIOR
OFFICE OF NATIONAL PARKS, BUILDINGS, AND RESERVATIONS
BRANCH OF PLANS AND DESIGN

NAME OF STRUCTURE
• THE JACOB ZABRISKIE FARM GROUP •
• SOUTH PARAMUS ROAD • BOROUGH OF PARAMUS • NEW JERSEY •



SURVEY NO.
6-157

HISTORIC AMERICAN
BUILDINGS SURVEY
SHEET 1 OF 13 SHEETS

INDEX NO.




• SOUTH • ELEVATION •



• EAST • ELEVATION •
ELEVATIONS OF MAIN HOUSE

G. V. HARVEY - DEL.

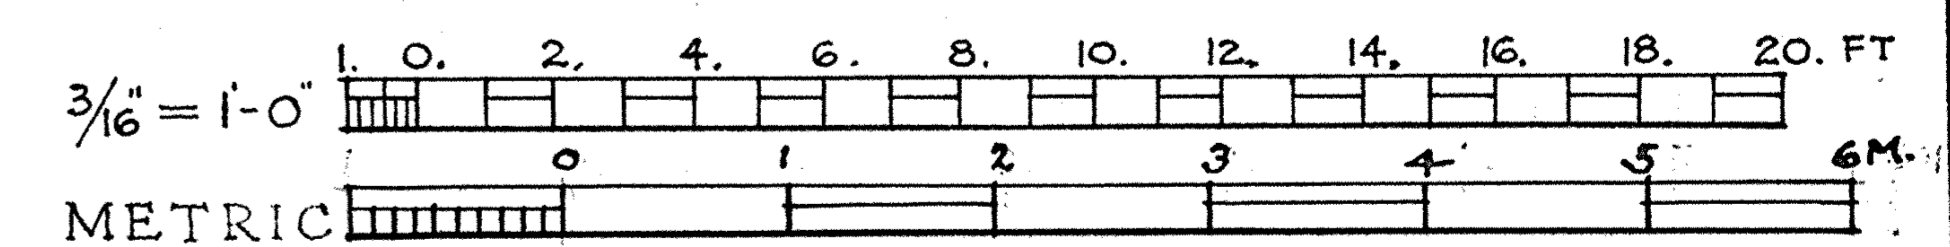

U.S. DEPARTMENT OF THE INTERIOR
OFFICE OF NATIONAL PARKS, BUILDINGS, AND RESERVATIONS
BRANCH OF PLANS AND DESIGN


NAME OF STRUCTURE
• THE • JACOB • ZABRISKIE • FARM • GROUP •
• SOUTH • PARAMUS • ROAD • BOROUGH • OF • PARAMUS • NEW JERSEY •



SURVEY NO.
6-157

HISTORIC AMERICAN
BUILDINGS SURVEY
SHEET 2 OF 13 SHEETS

INDEX NO.

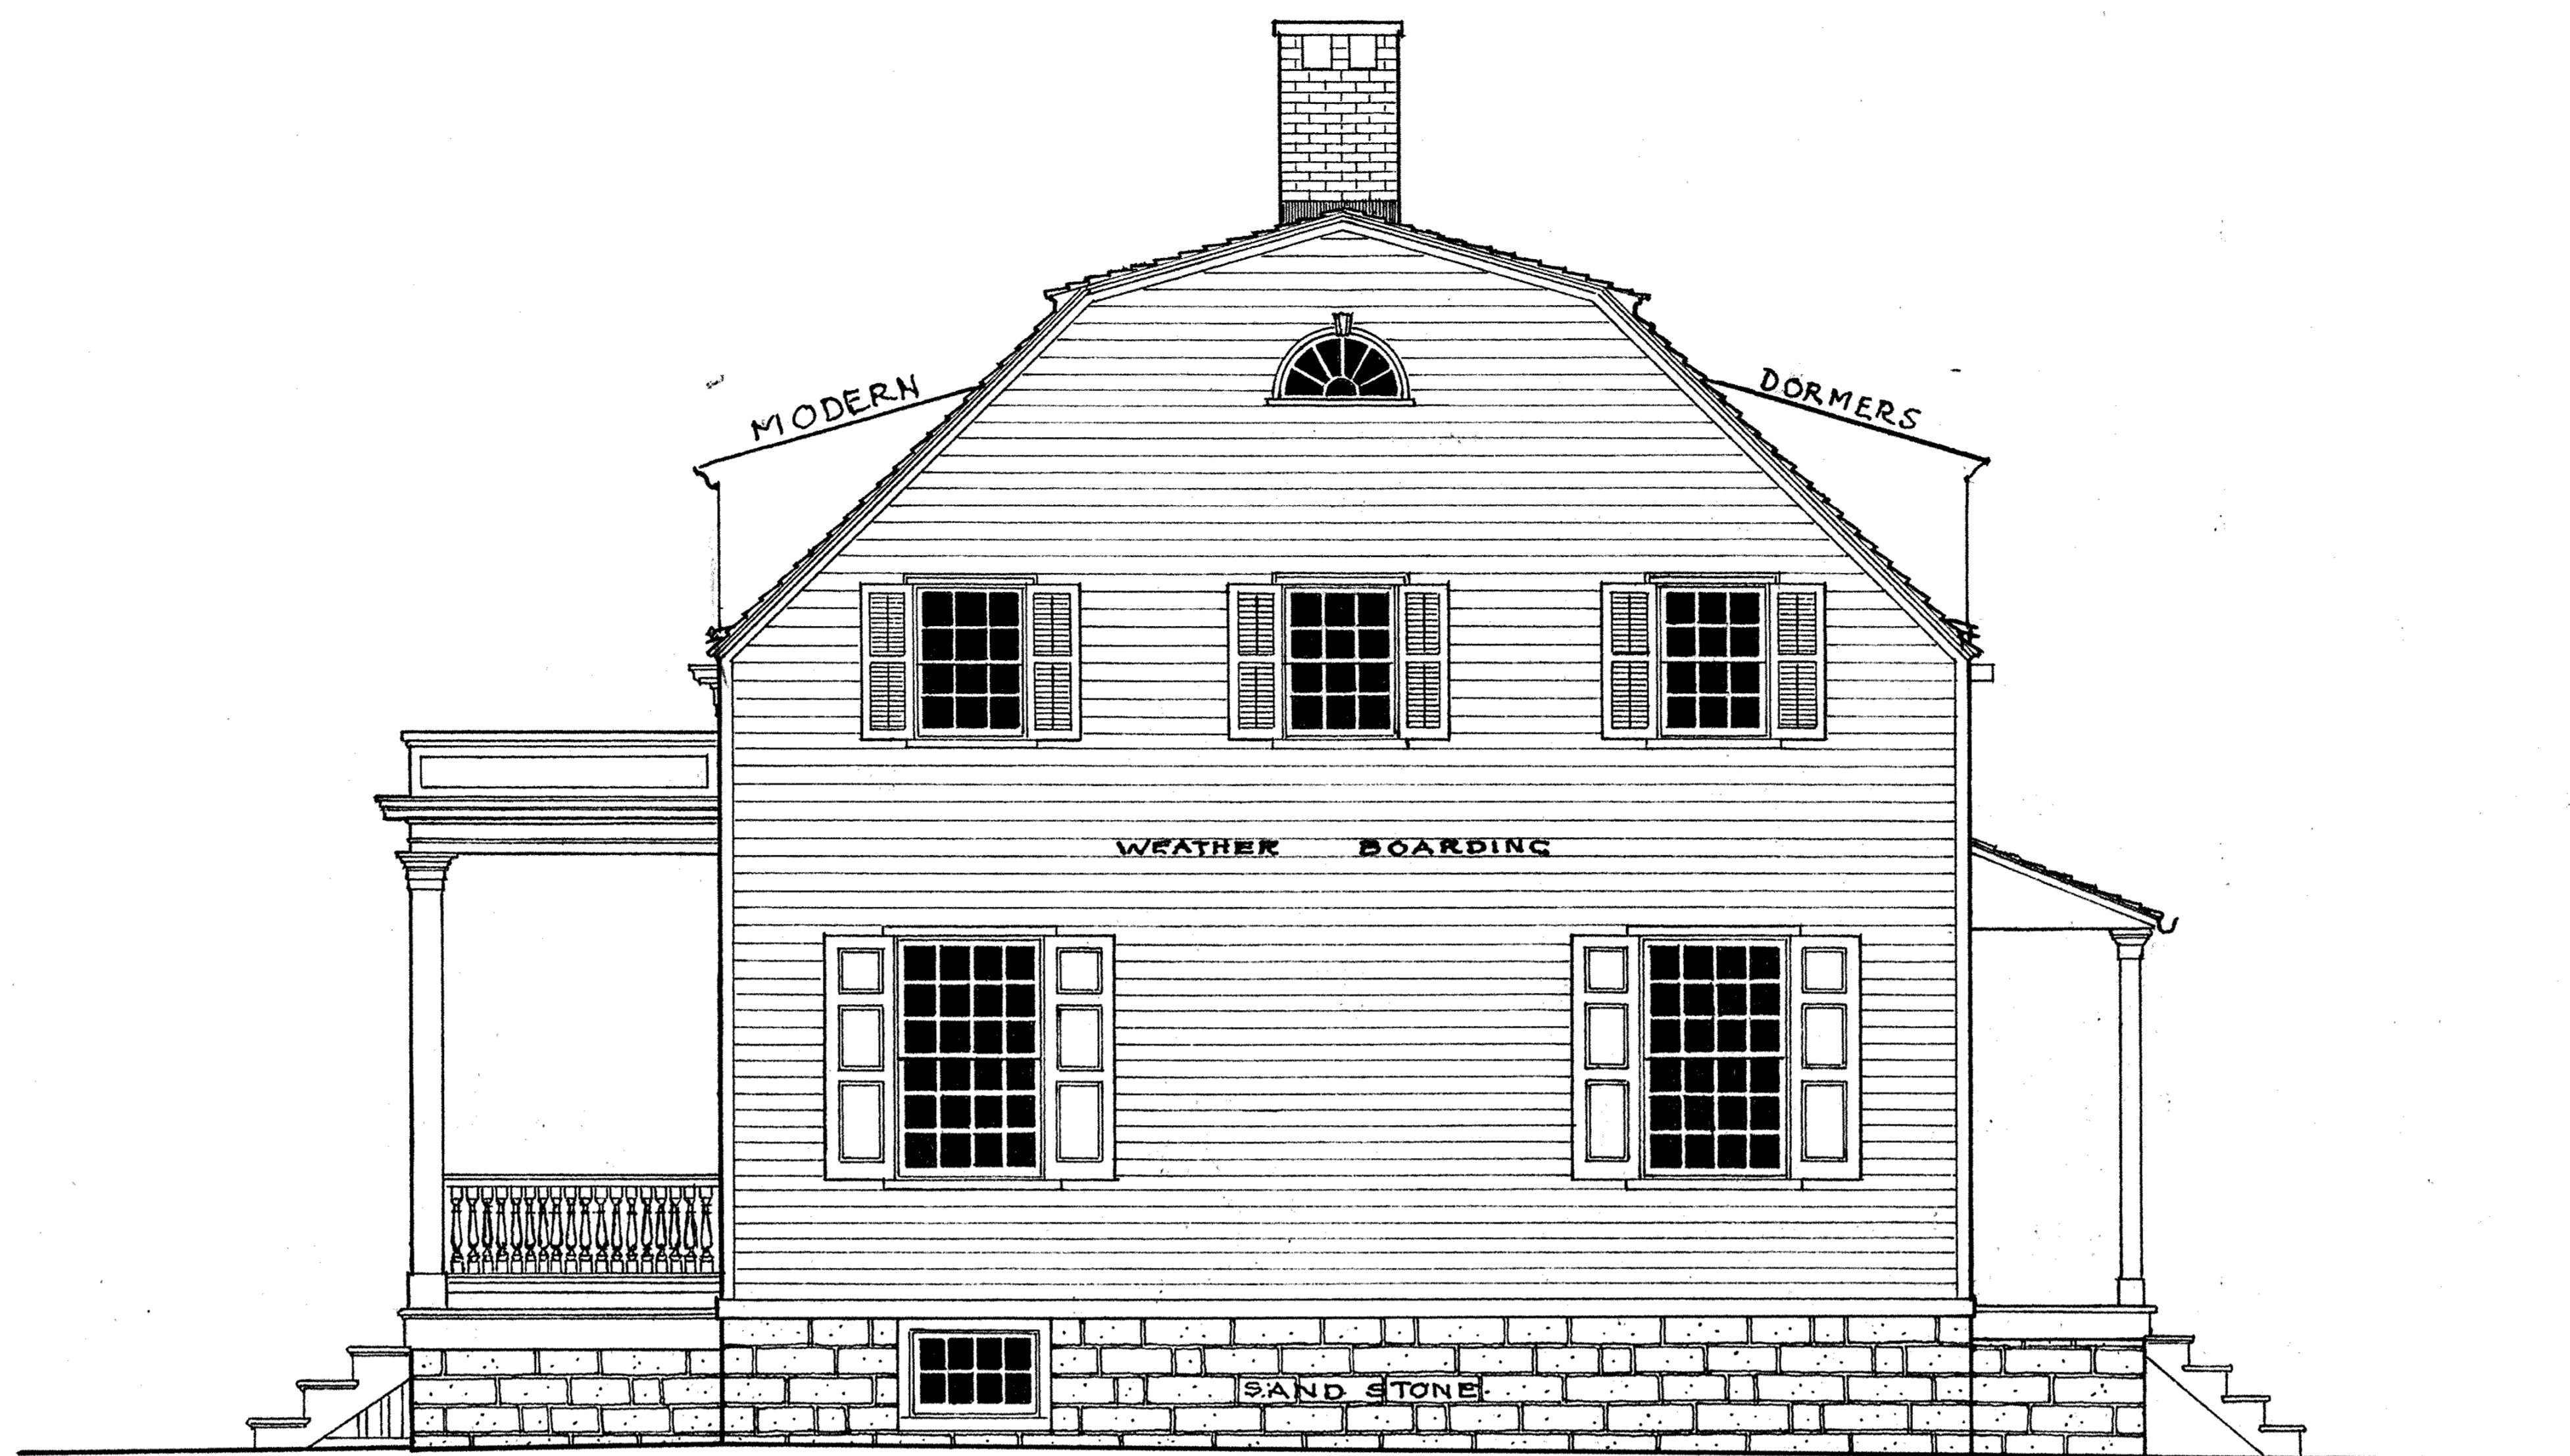


◀ NORTH ELEVATION ▶




◀ WEST ELEVATION ▶

◀ ELEVATIONS OF MAIN HOUSE ▶


G. E. HAZEN - DEL.

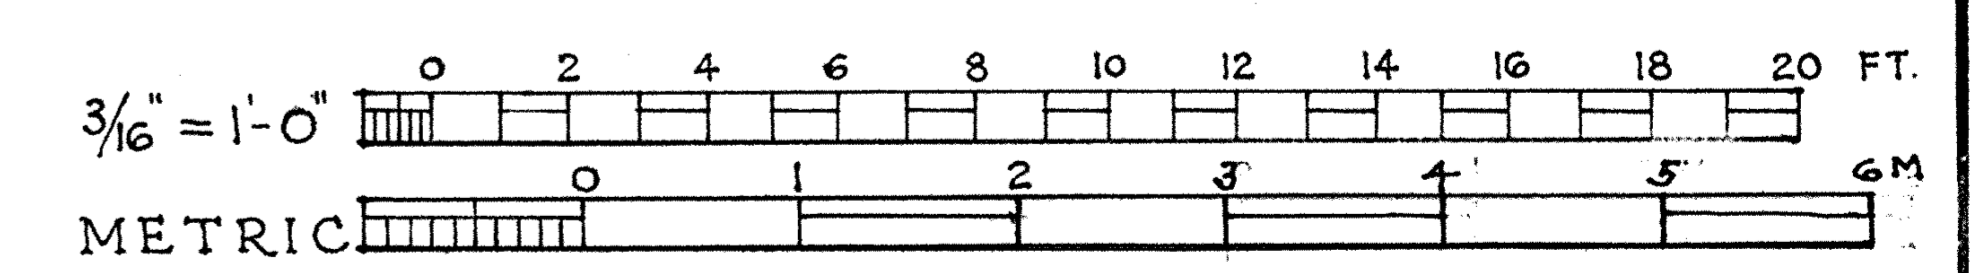


U.S. DEPARTMENT OF THE INTERIOR OFFICE OF NATIONAL PARKS, BUILDINGS, AND RESERVATIONS BRANCH OF PLANS AND DESIGN	NAME OF STRUCTURE ◀ THE JACOB ZABRISKIE FARM GROUP ▶ ◀ SOUTH PARAMUS ROAD, BOROUGH OF PARAMUS, NEW JERSEY. ▶	SURVEY NO. 6-157	HISTORIC AMERICAN BUILDINGS SURVEY SHEET 3 OF 13 SHEETS	INDEX NO.
--	---	----------------------------	---	-----------

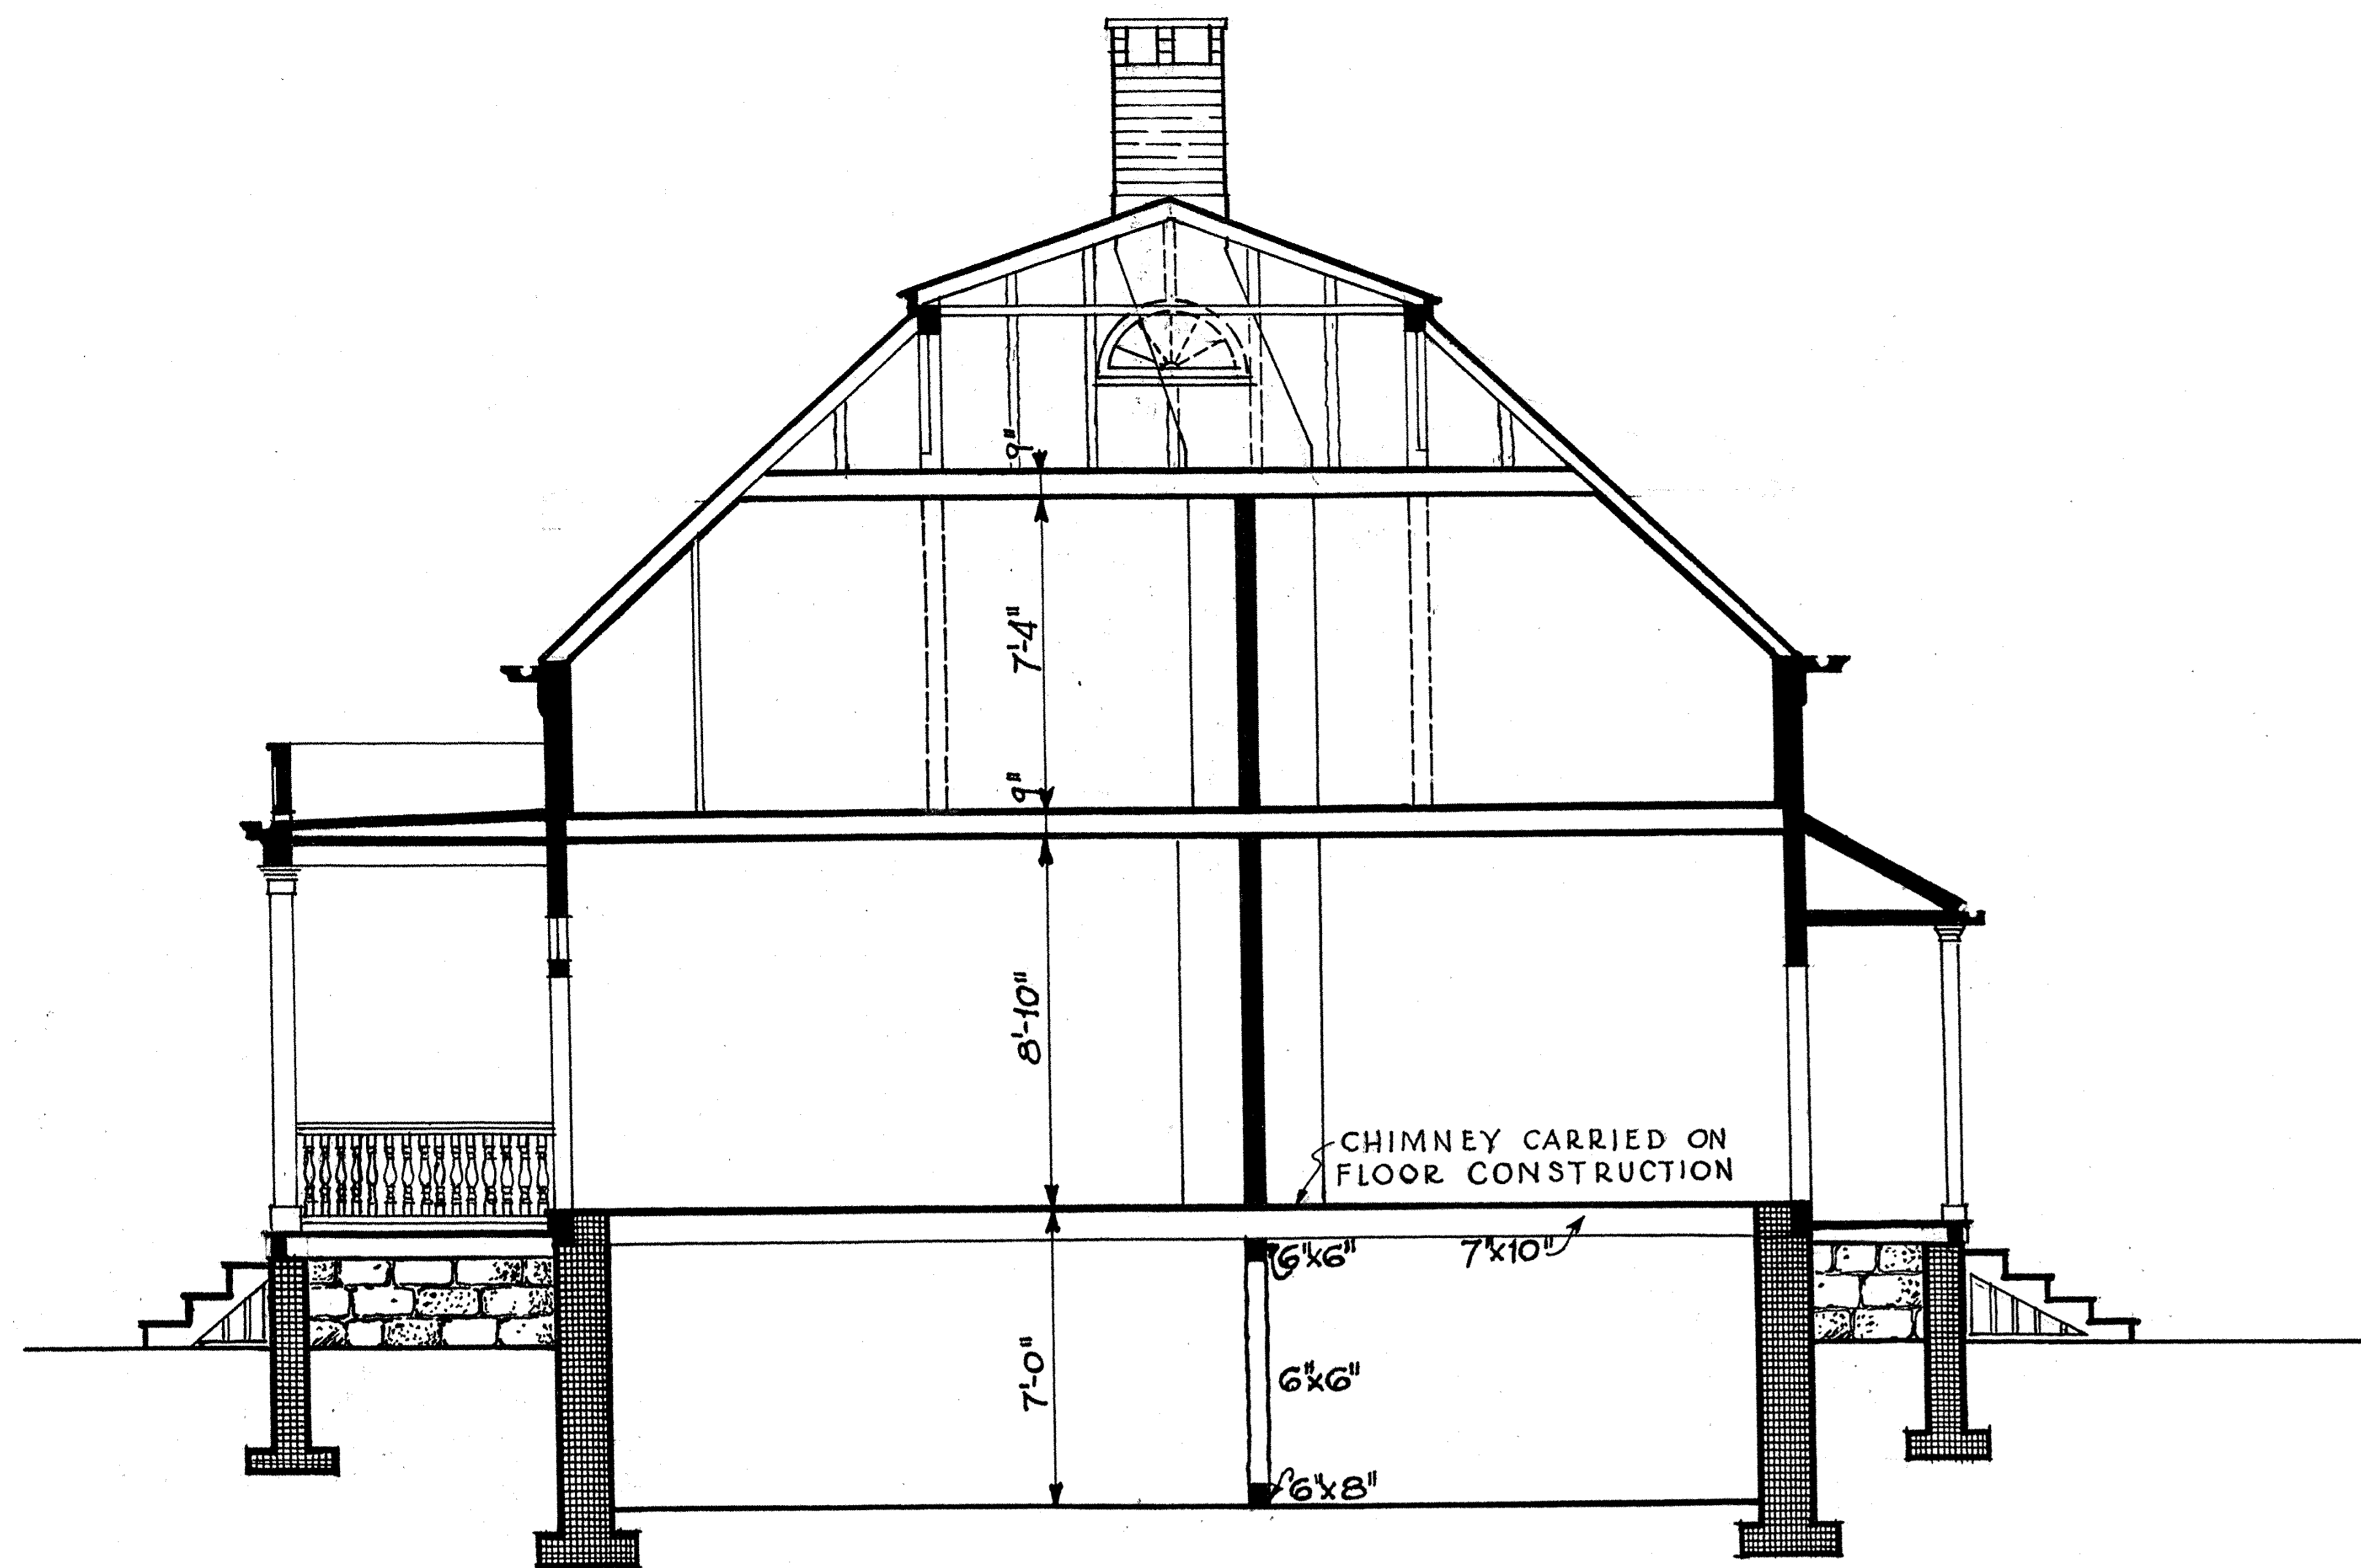

· CROSS · SECTION ·
SCALE 3/16"=1'-0"

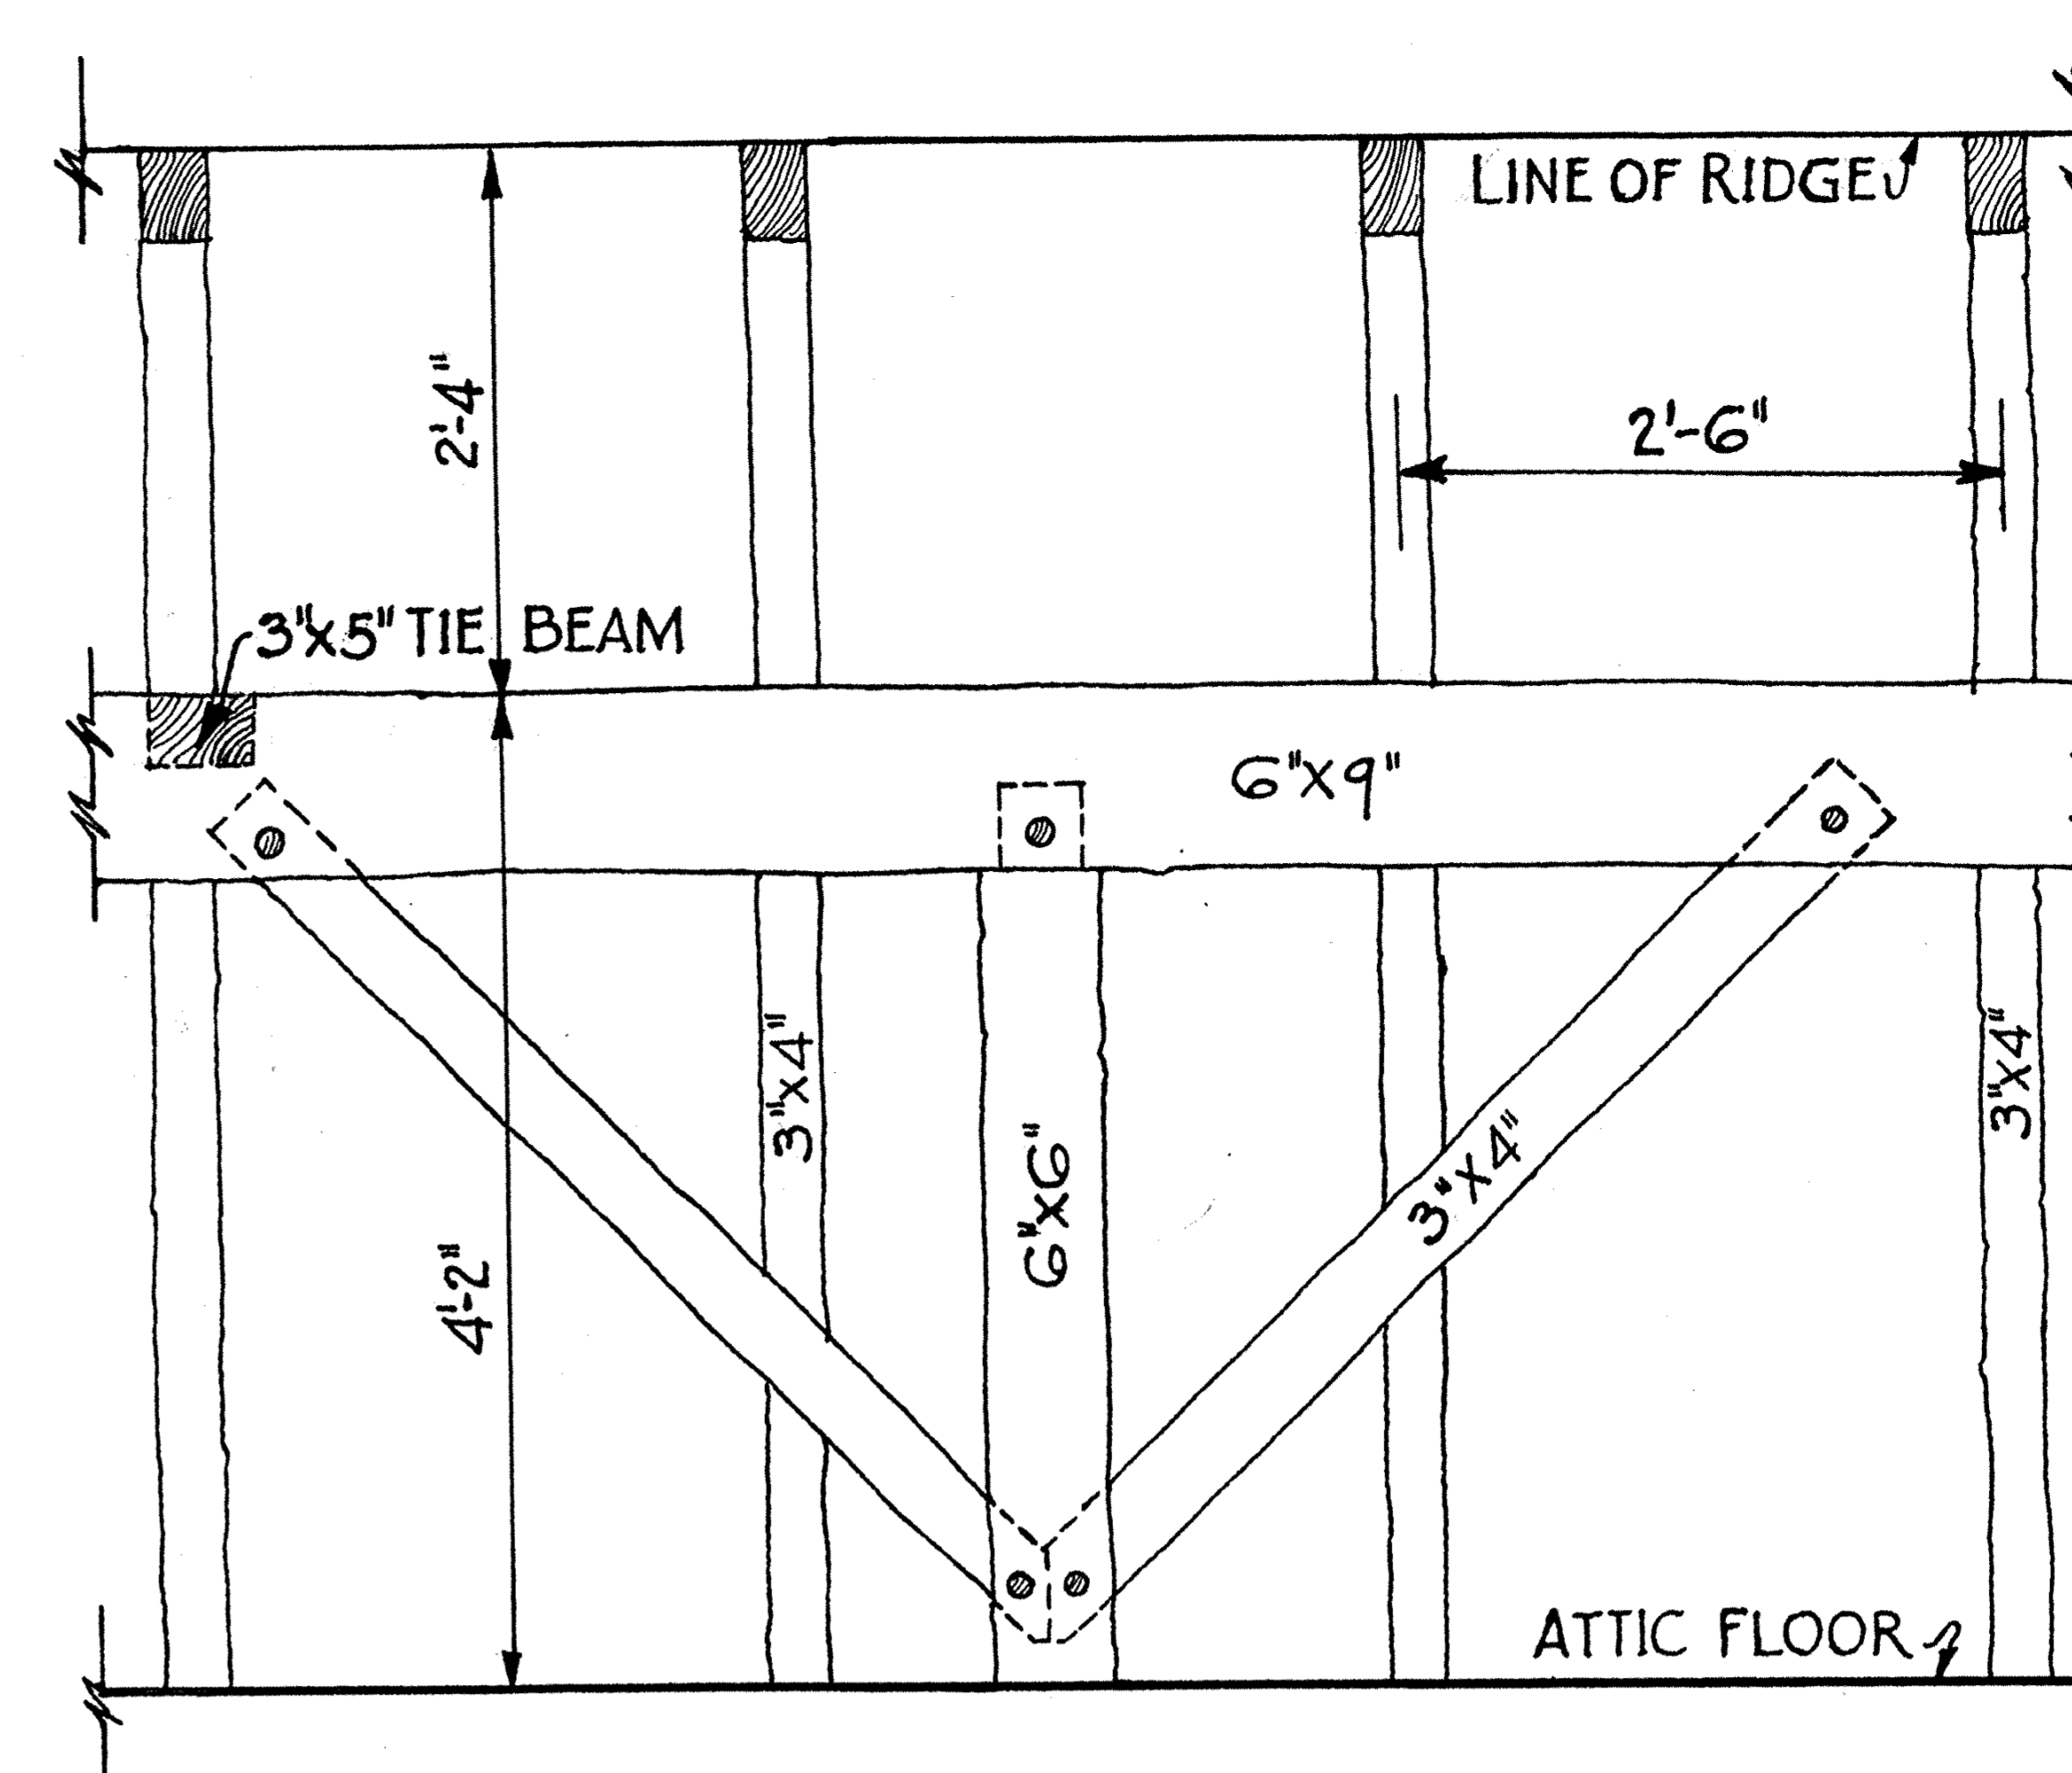


3/4" SCALE · DETAIL · POSTS · AND · BRACES ·

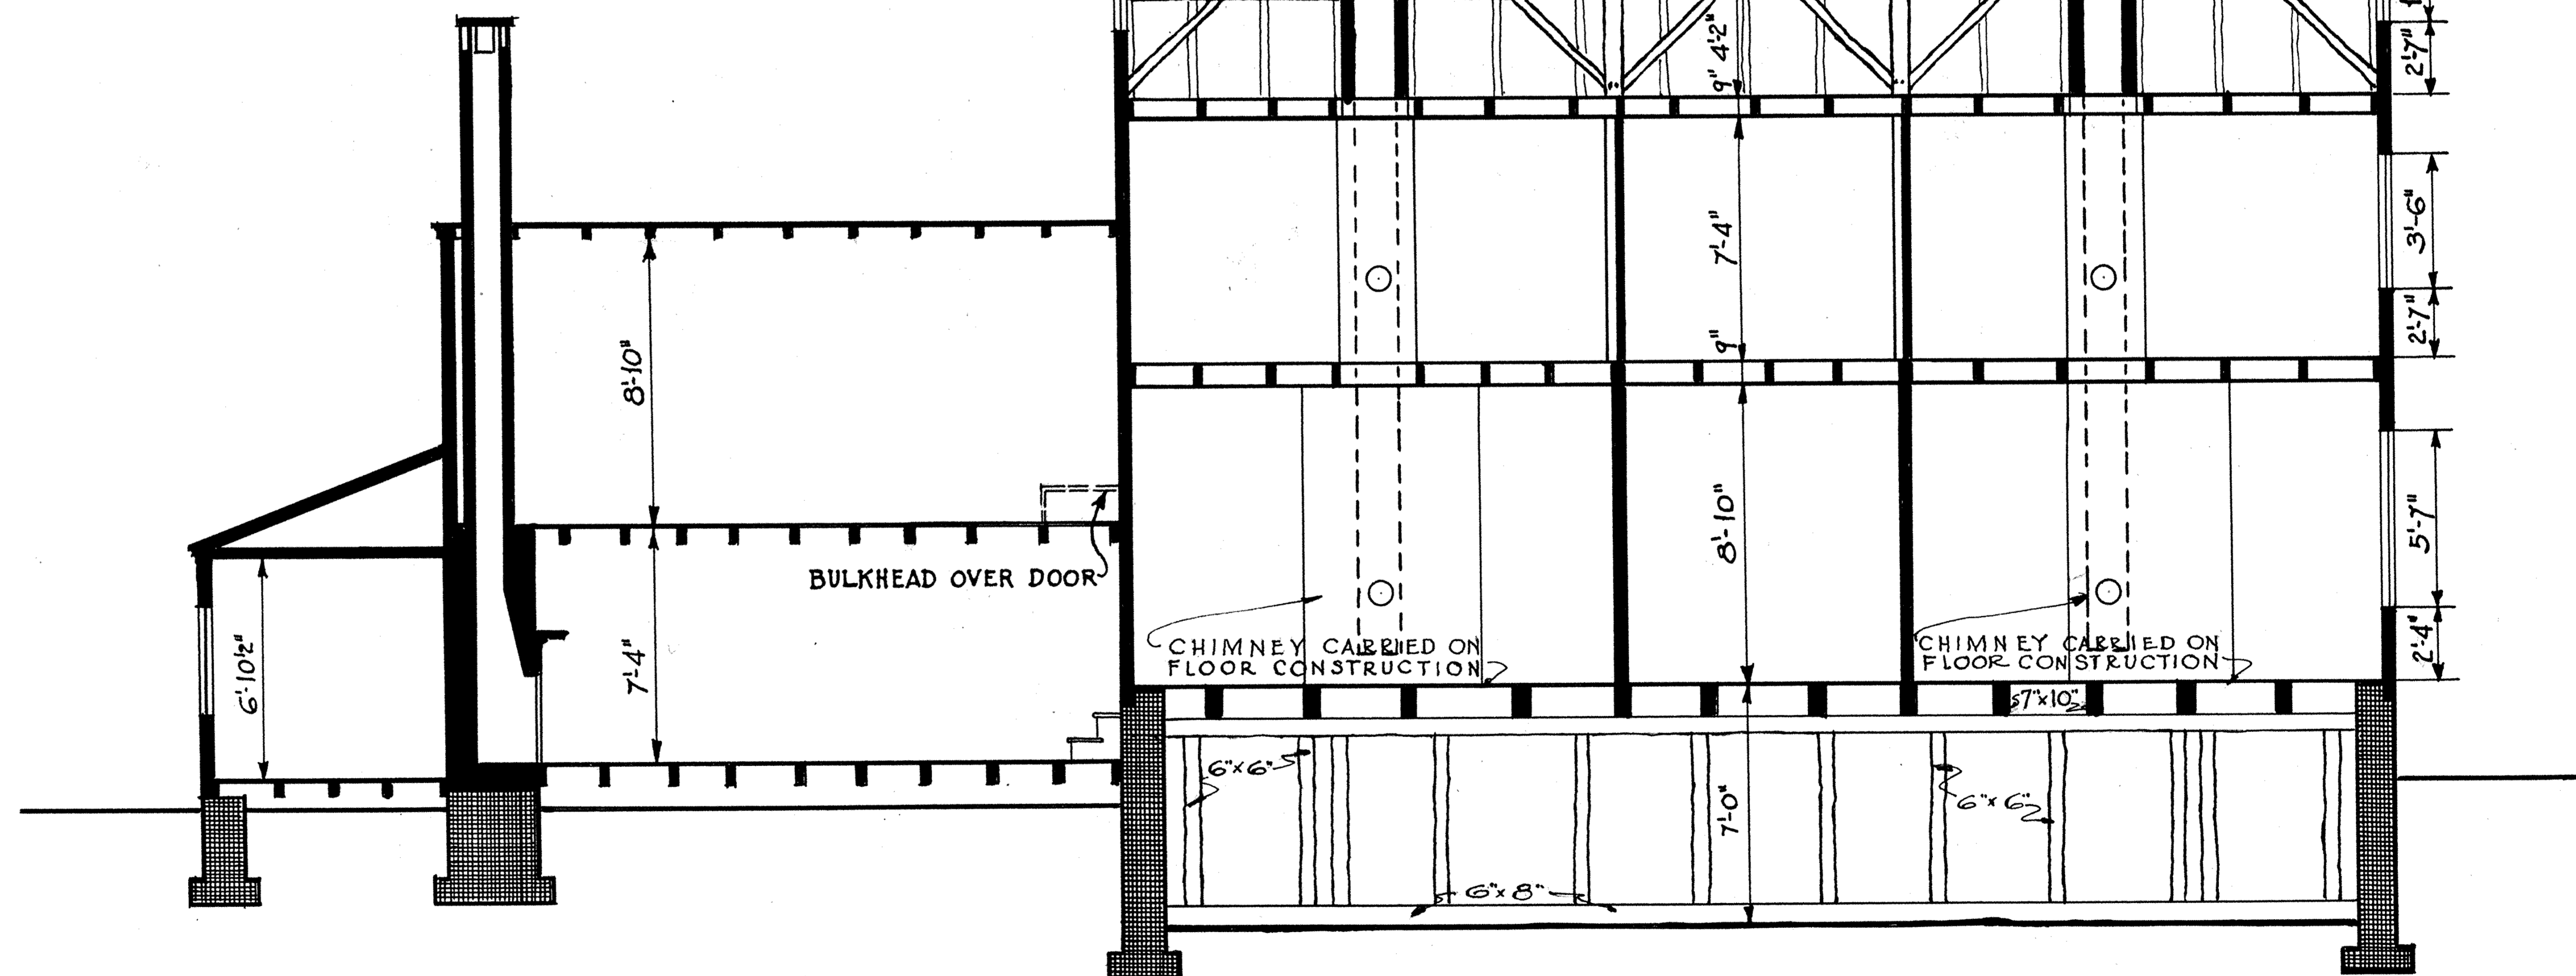

· LONGITUDINAL · SECTION ·
SCALE 3/16"=1'-0"

THEODORE S. HOLMES DEL.

MAIN HOUSE

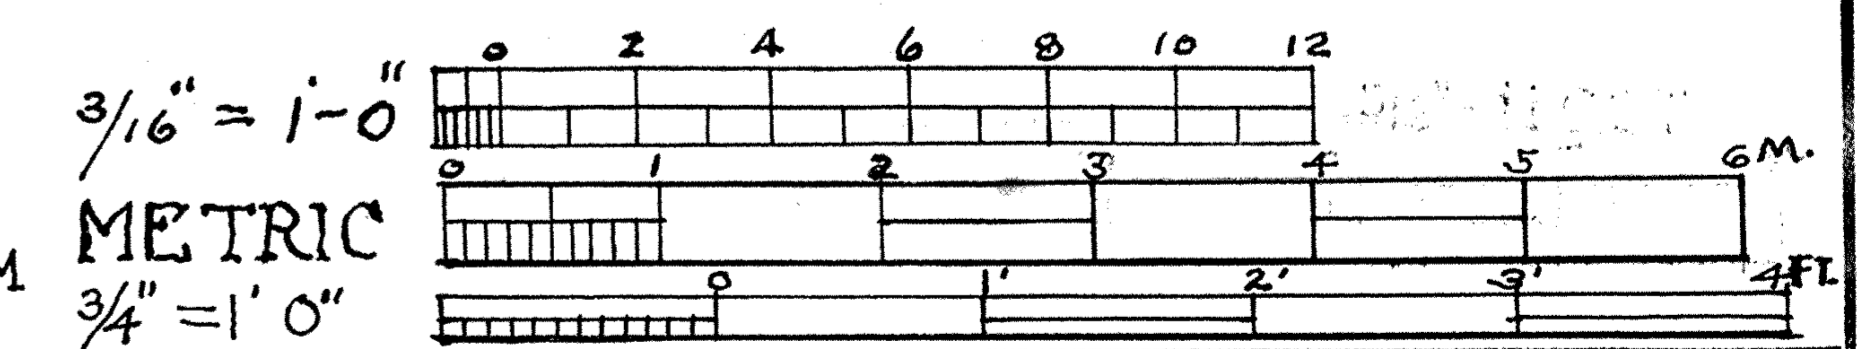

U.S. DEPARTMENT OF THE INTERIOR
OFFICE OF NATIONAL PARKS, BUILDINGS, AND RESERVATIONS
BRANCH OF PLANS AND DESIGN


NAME OF STRUCTURE
· THE · JACOB · ZABRISKIE · FARM · GROUP ·
· SOUTH · PARAMUS · ROAD · BOROUGH · OF · PARAMUS · NEW · JERSEY ·



SURVEY NO.
6-157

HISTORIC AMERICAN
BUILDINGS SURVEY
SHEET 4 OF 13 SHEETS


INDEX NO.

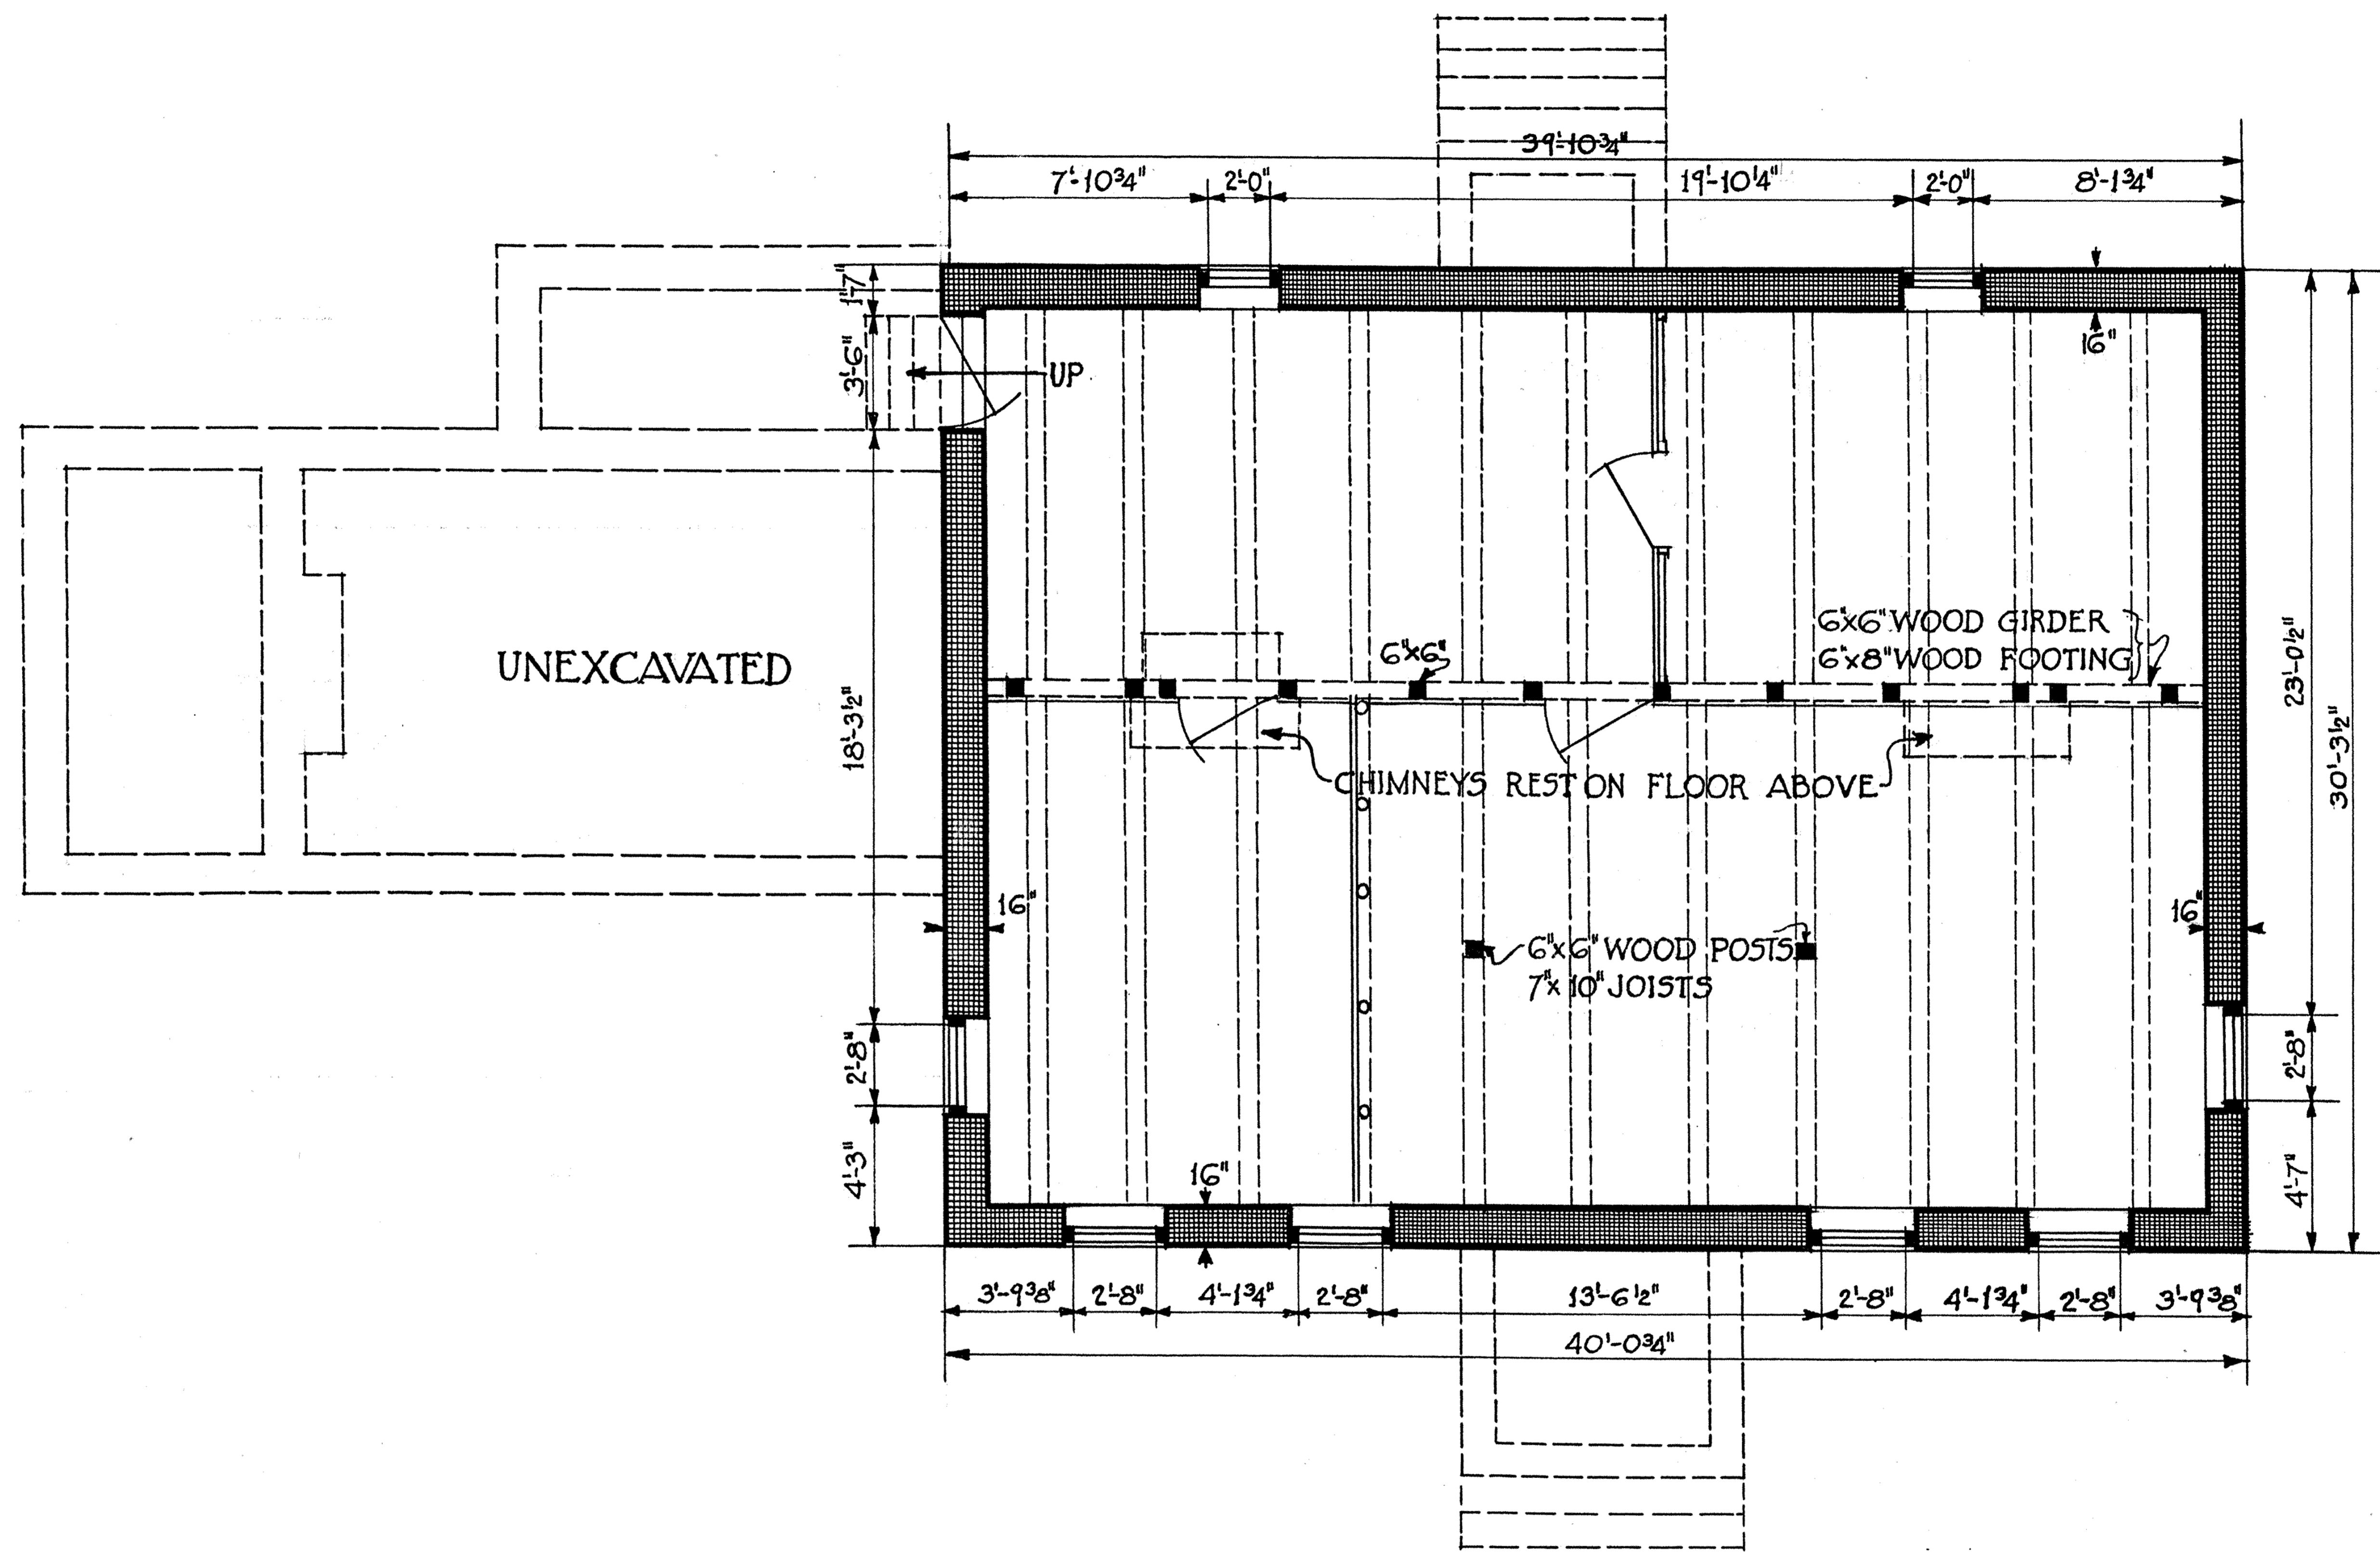

· CELLAR · PLAN ·
SCALE 3/16" = 1'-0"


· PLANS · OF · MAIN · HOUSE ·

ROBERT S. VAIL DEL.

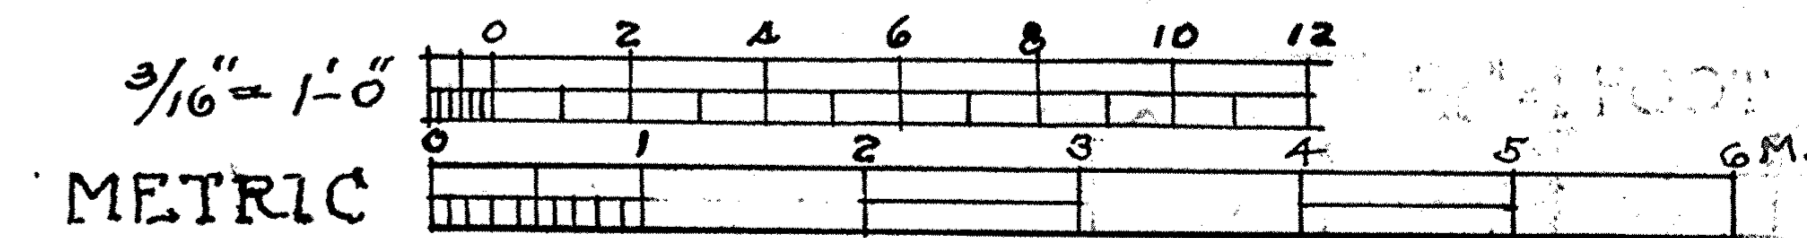

U.S. DEPARTMENT OF THE INTERIOR
OFFICE OF NATIONAL PARKS, BUILDINGS, AND RESERVATIONS
BRANCH OF PLANS AND DESIGN


NAME OF STRUCTURE
· THE · JACOB · ZABRISKIE · FARM · GROUP ·
· SOUTH · PARAMUS · ROAD · BOROUGH · OF · PARAMUS · NEW · JERSEY ·

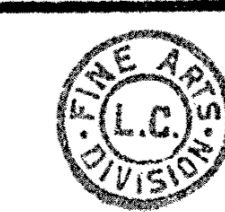

SURVEY NO.
6-157

HISTORIC AMERICAN
BUILDINGS SURVEY
SHEET 5 OF 13 SHEETS


INDEX NO.

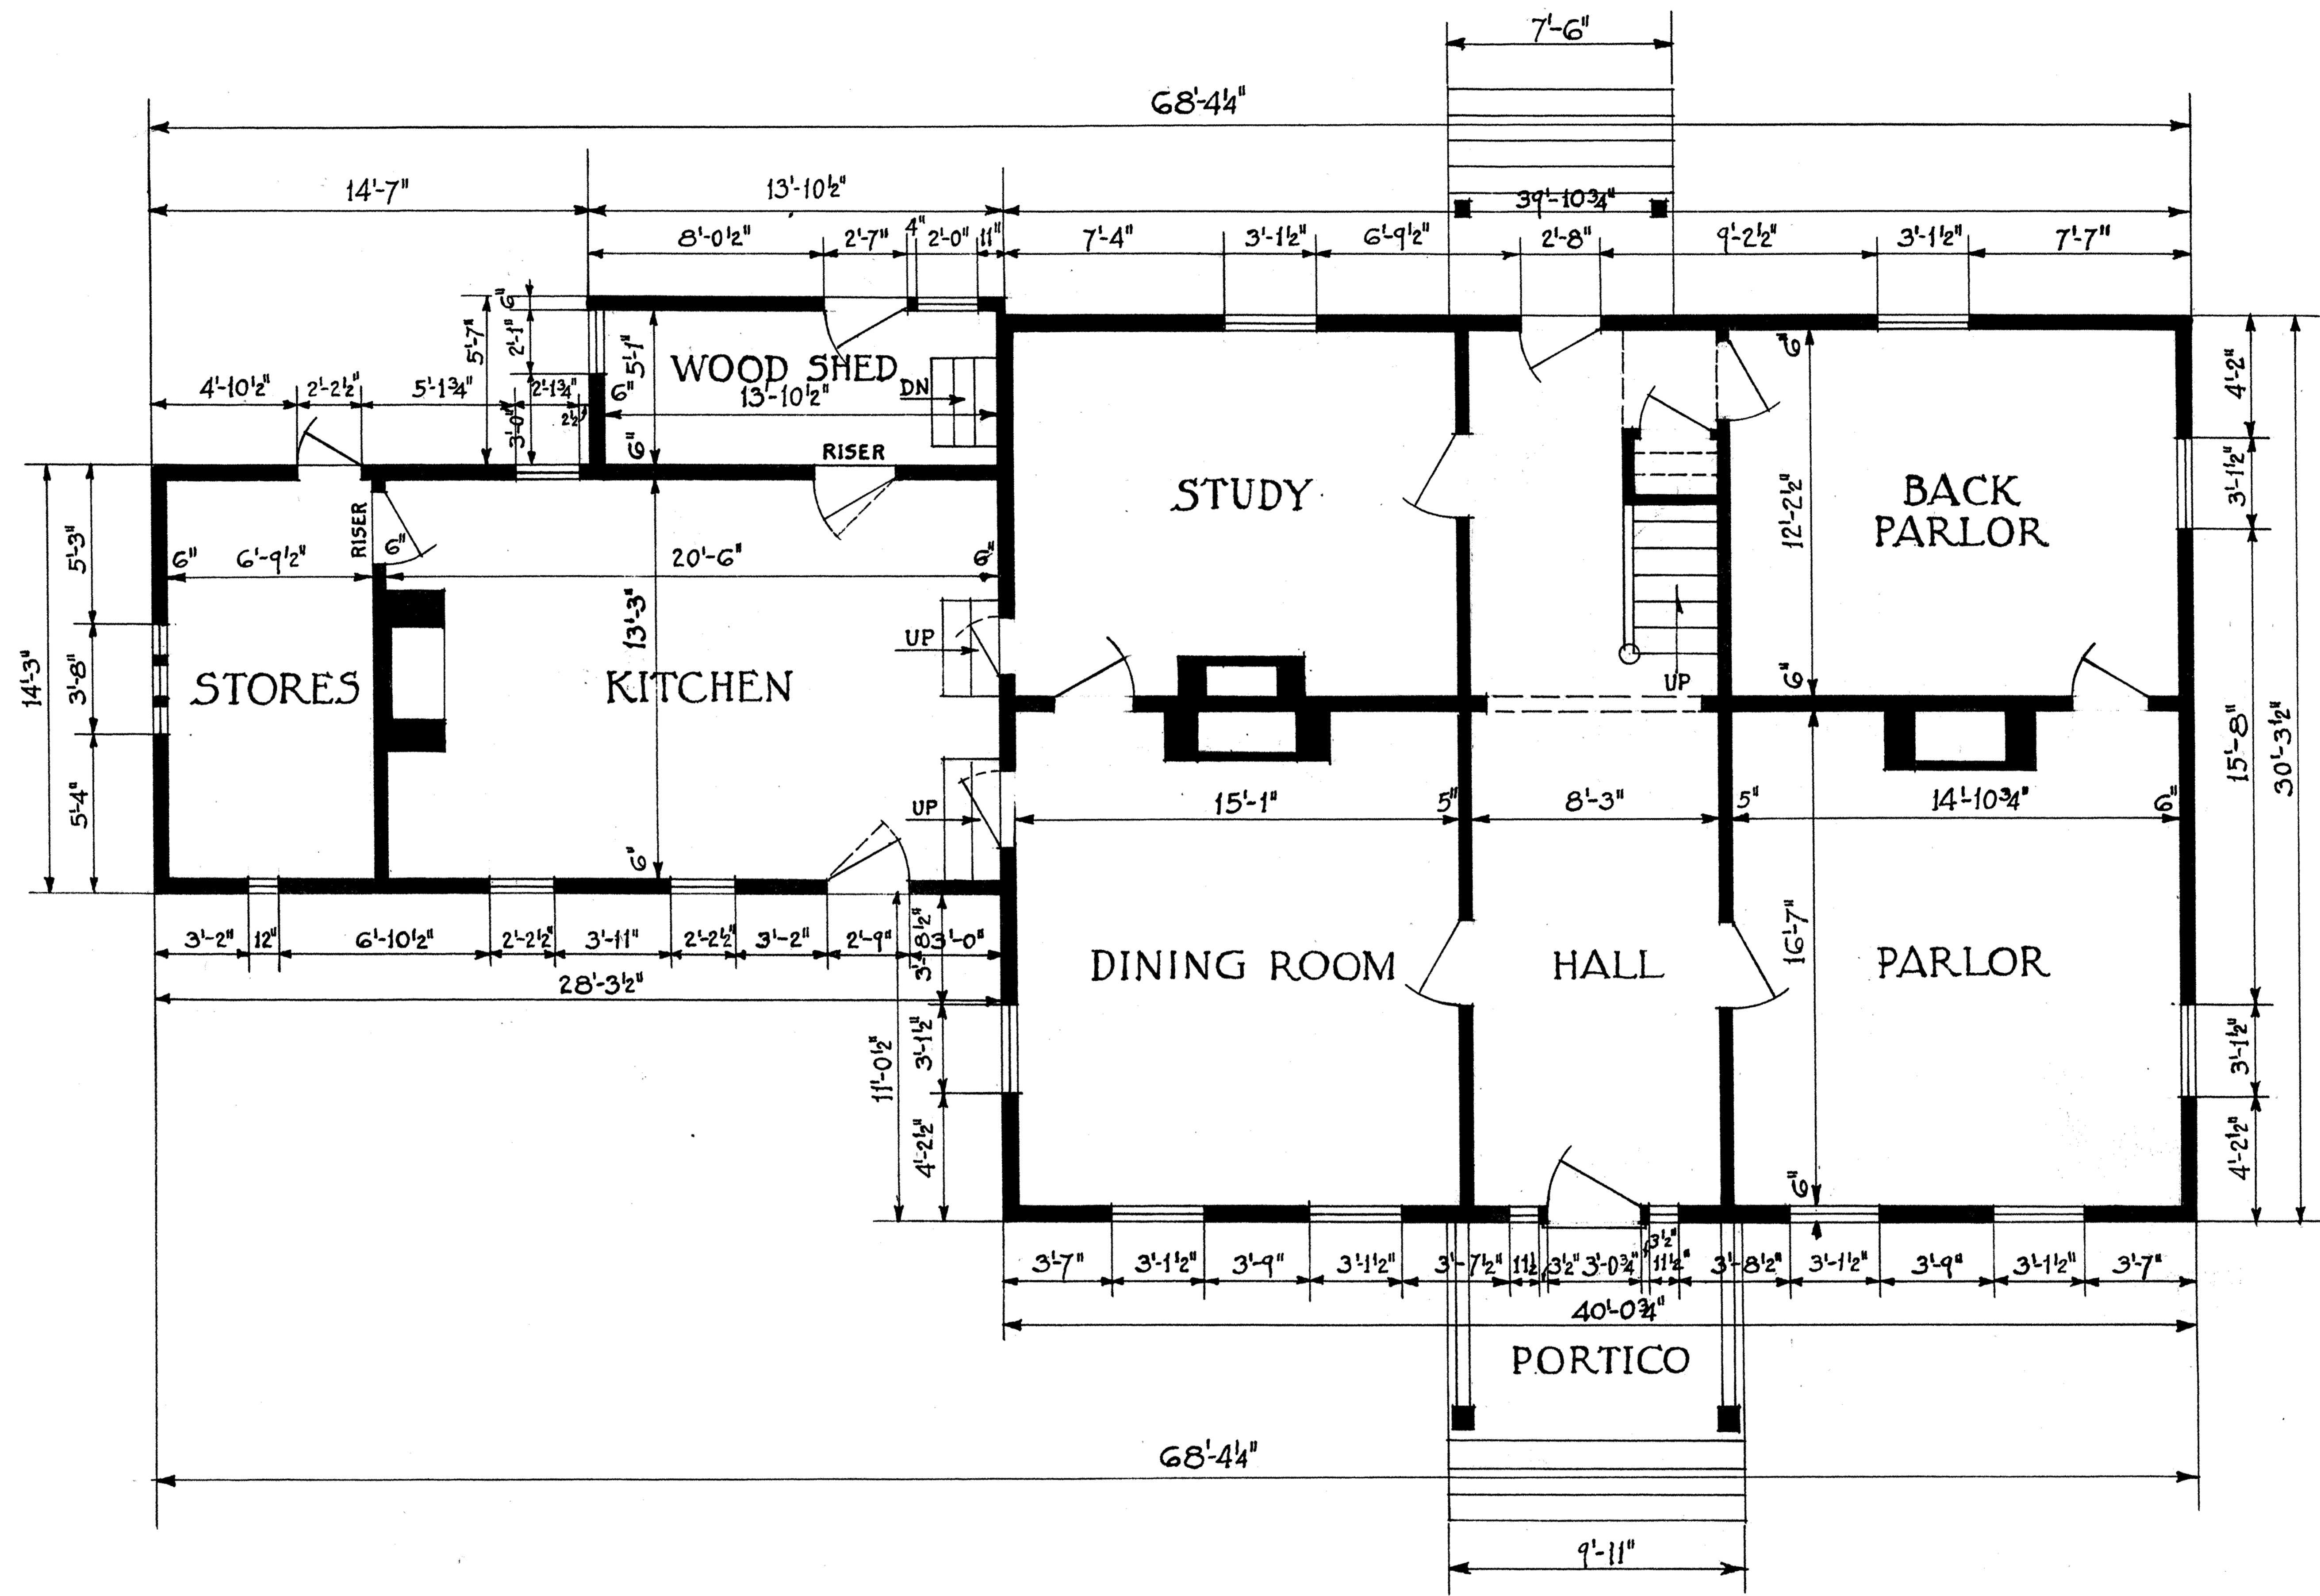

• FIRST • FLOOR • PLAN •
SCALE 3/16" = 1'-0"


PLANS OF MAIN HOUSE

ROBERT S. VAIL DEL.

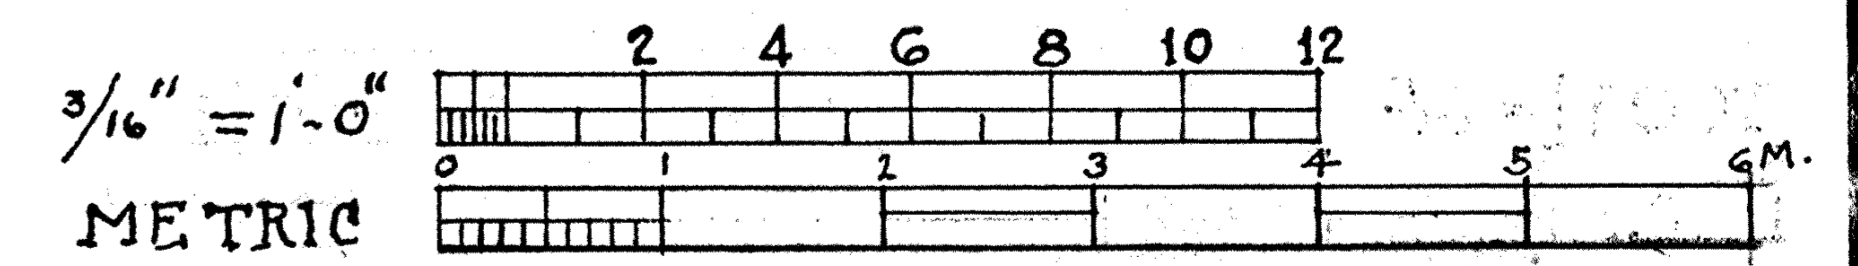

U.S. DEPARTMENT OF THE INTERIOR
OFFICE OF NATIONAL PARKS, BUILDINGS, AND RESERVATIONS
BRANCH OF PLANS AND DESIGN


NAME OF STRUCTURE
• THE • JACOB • ZABRISKIE • FARM • GROUP •
• SOUTH • PARAMUS • ROAD • BOROUGH • OF • PARAMUS • NEW • JERSEY •

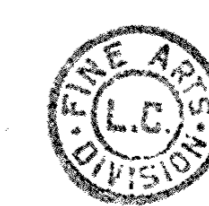

SURVEY NO.
6-157

HISTORIC AMERICAN
BUILDINGS SURVEY
SHEET 6 OF 13 SHEETS


INDEX NO.

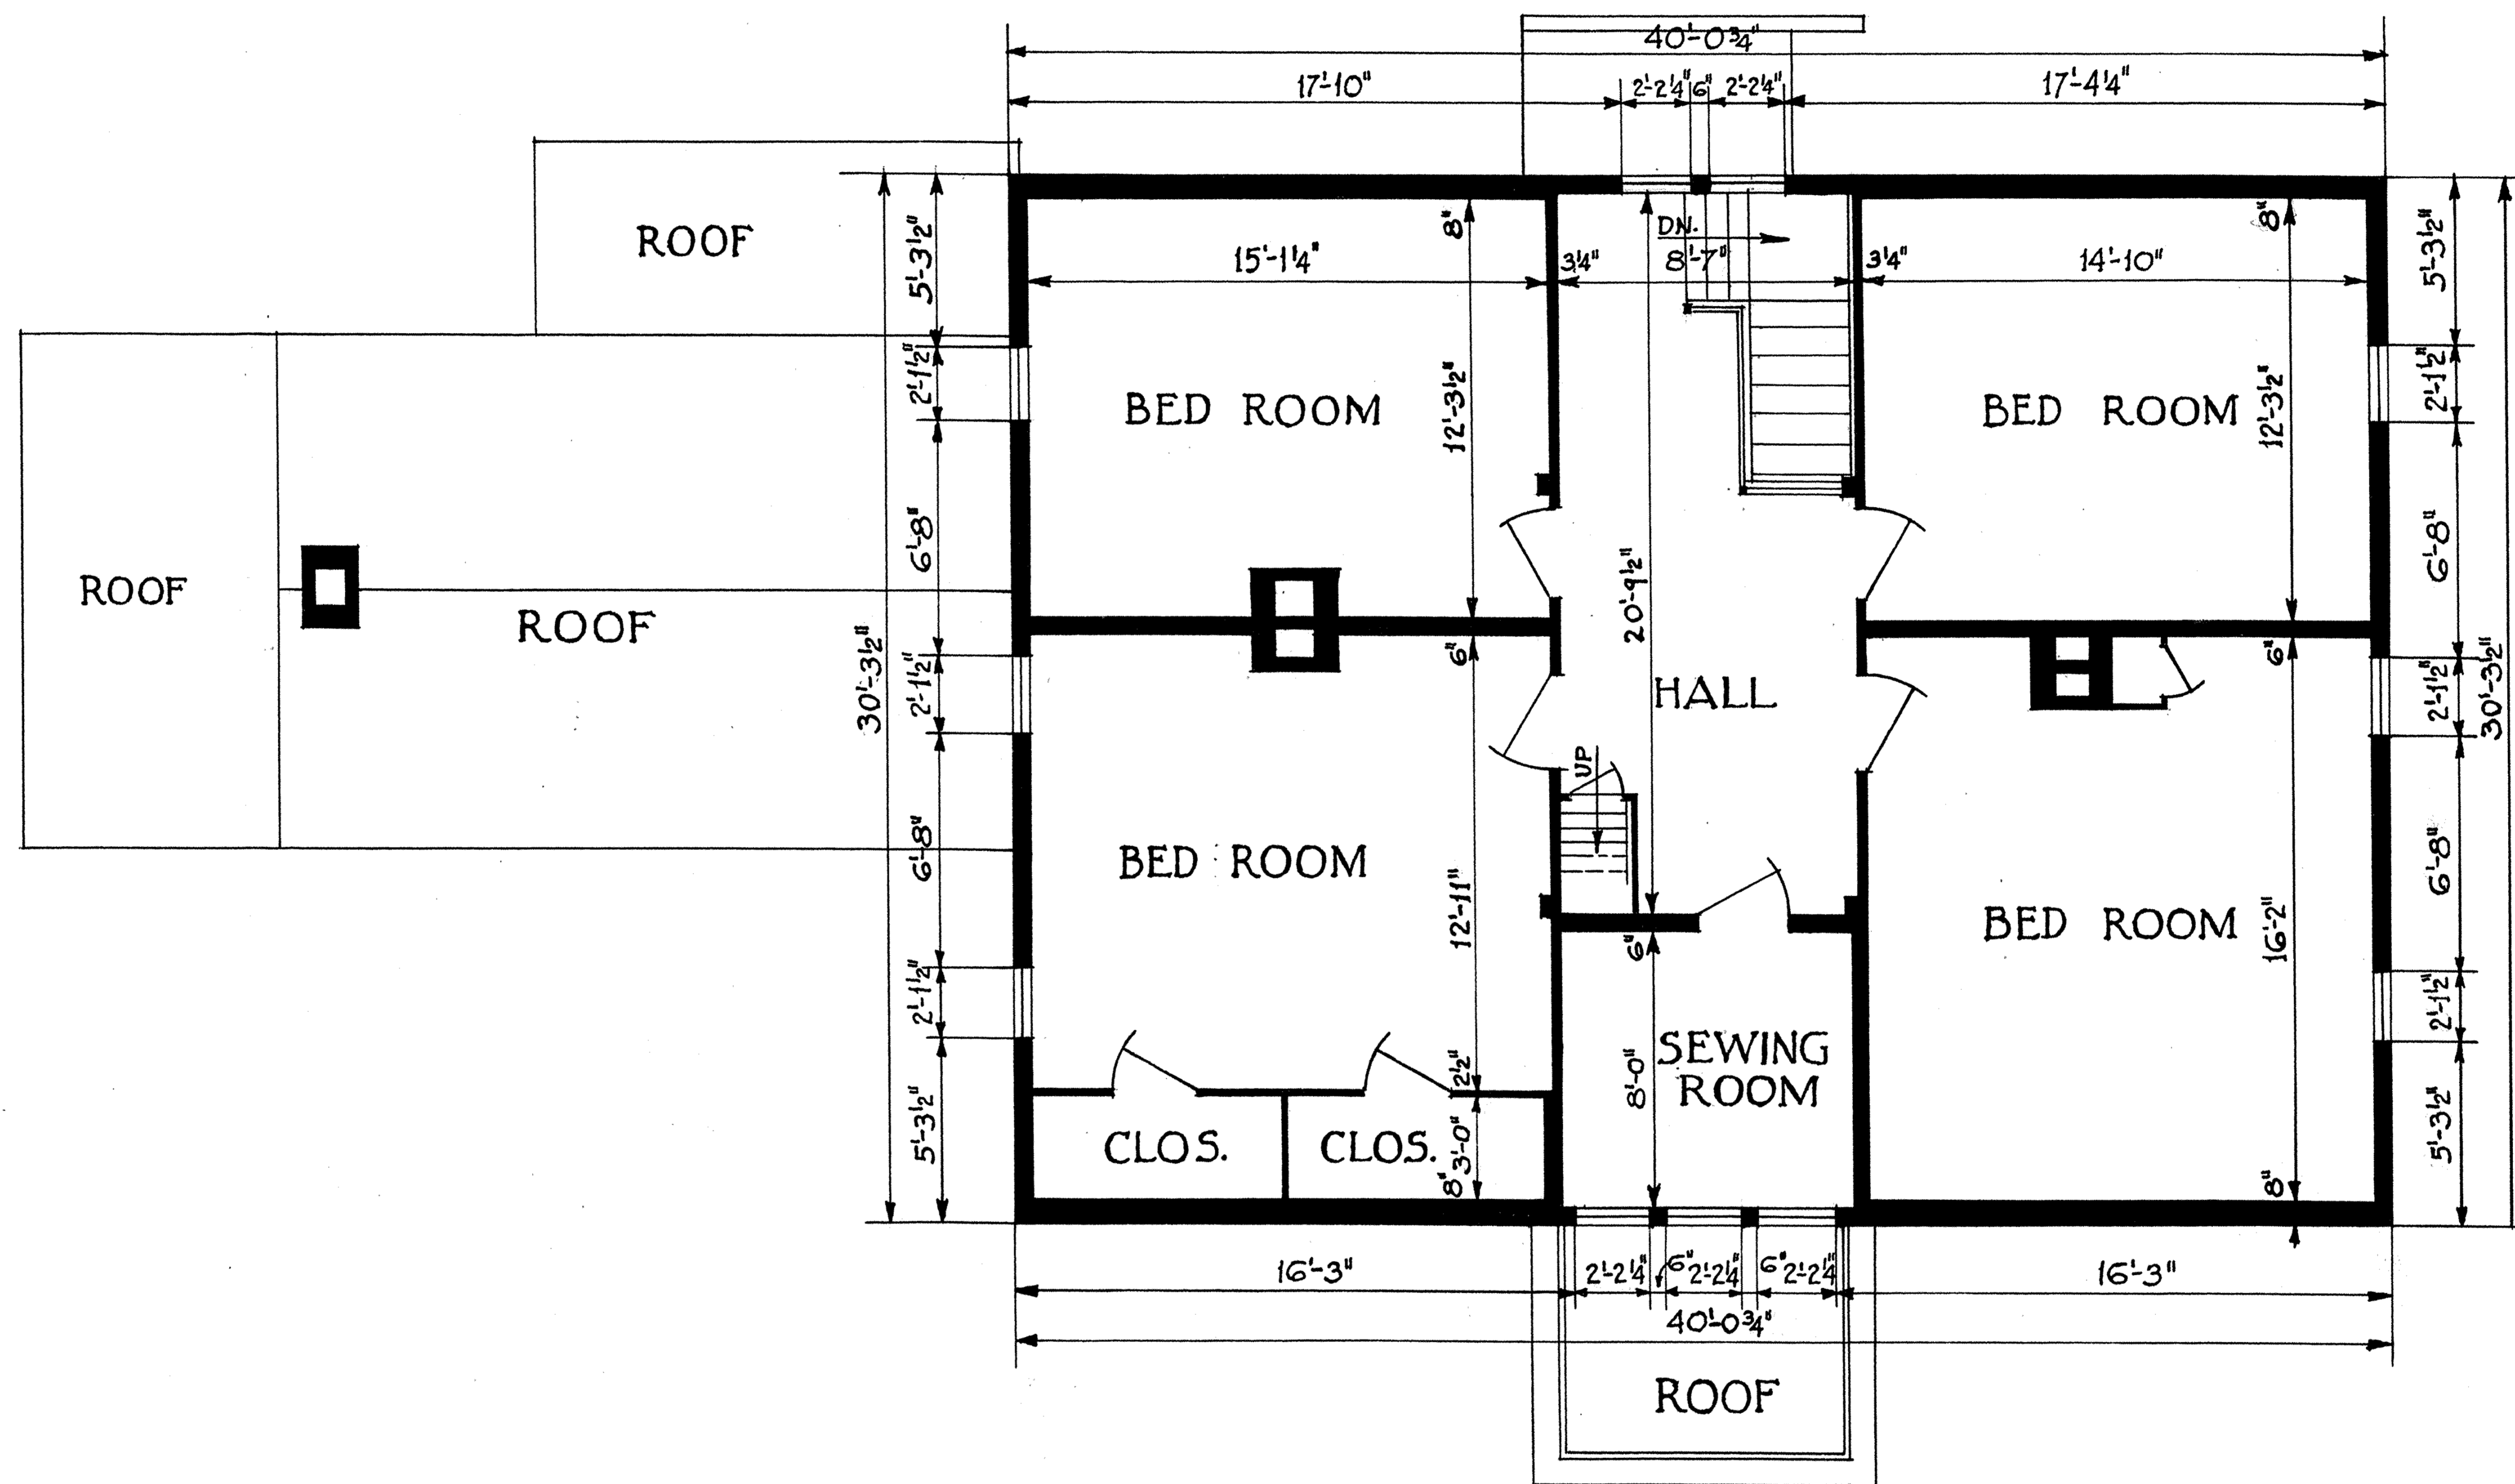

· SECOND FLOOR PLAN ·
SCALE 3/16" = 1'-0"


· PLANS OF MAIN HOUSE ·

ROBERT S. VAIL DEL.

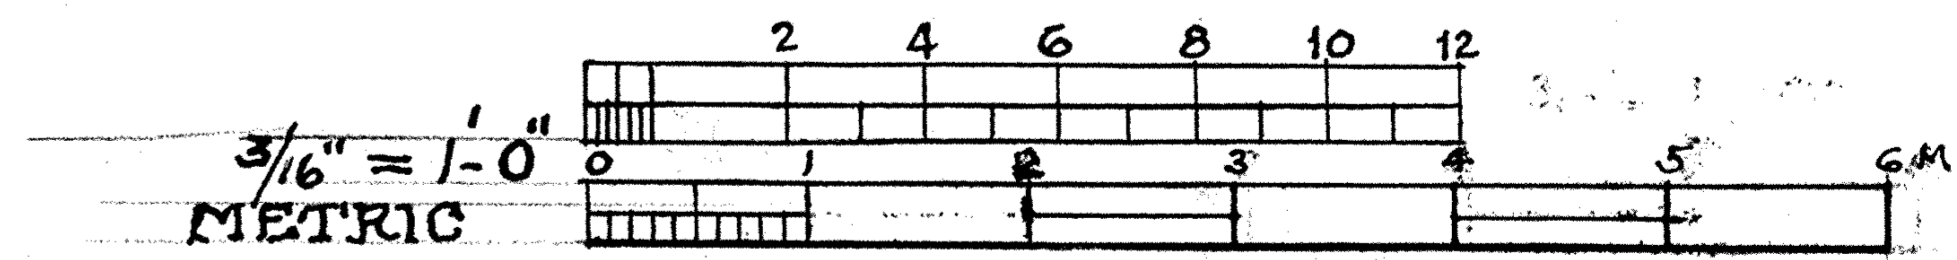

U.S. DEPARTMENT OF THE INTERIOR
OFFICE OF NATIONAL PARKS, BUILDINGS, AND RESERVATIONS
BRANCH OF PLANS AND DESIGN


NAME OF STRUCTURE
· THE · JACOB · ZABRISKIE · FARM · GROUP ·
· SOUTH · PARAMUS · ROAD · BOROUGH · OF · PARAMUS · NEW · JERSEY ·

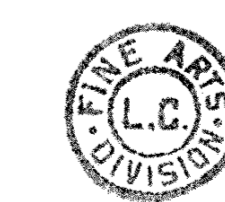


SURVEY NO.
6-157

HISTORIC AMERICAN
BUILDINGS SURVEY
SHEET 7 OF 13 SHEETS


INDEX NO.

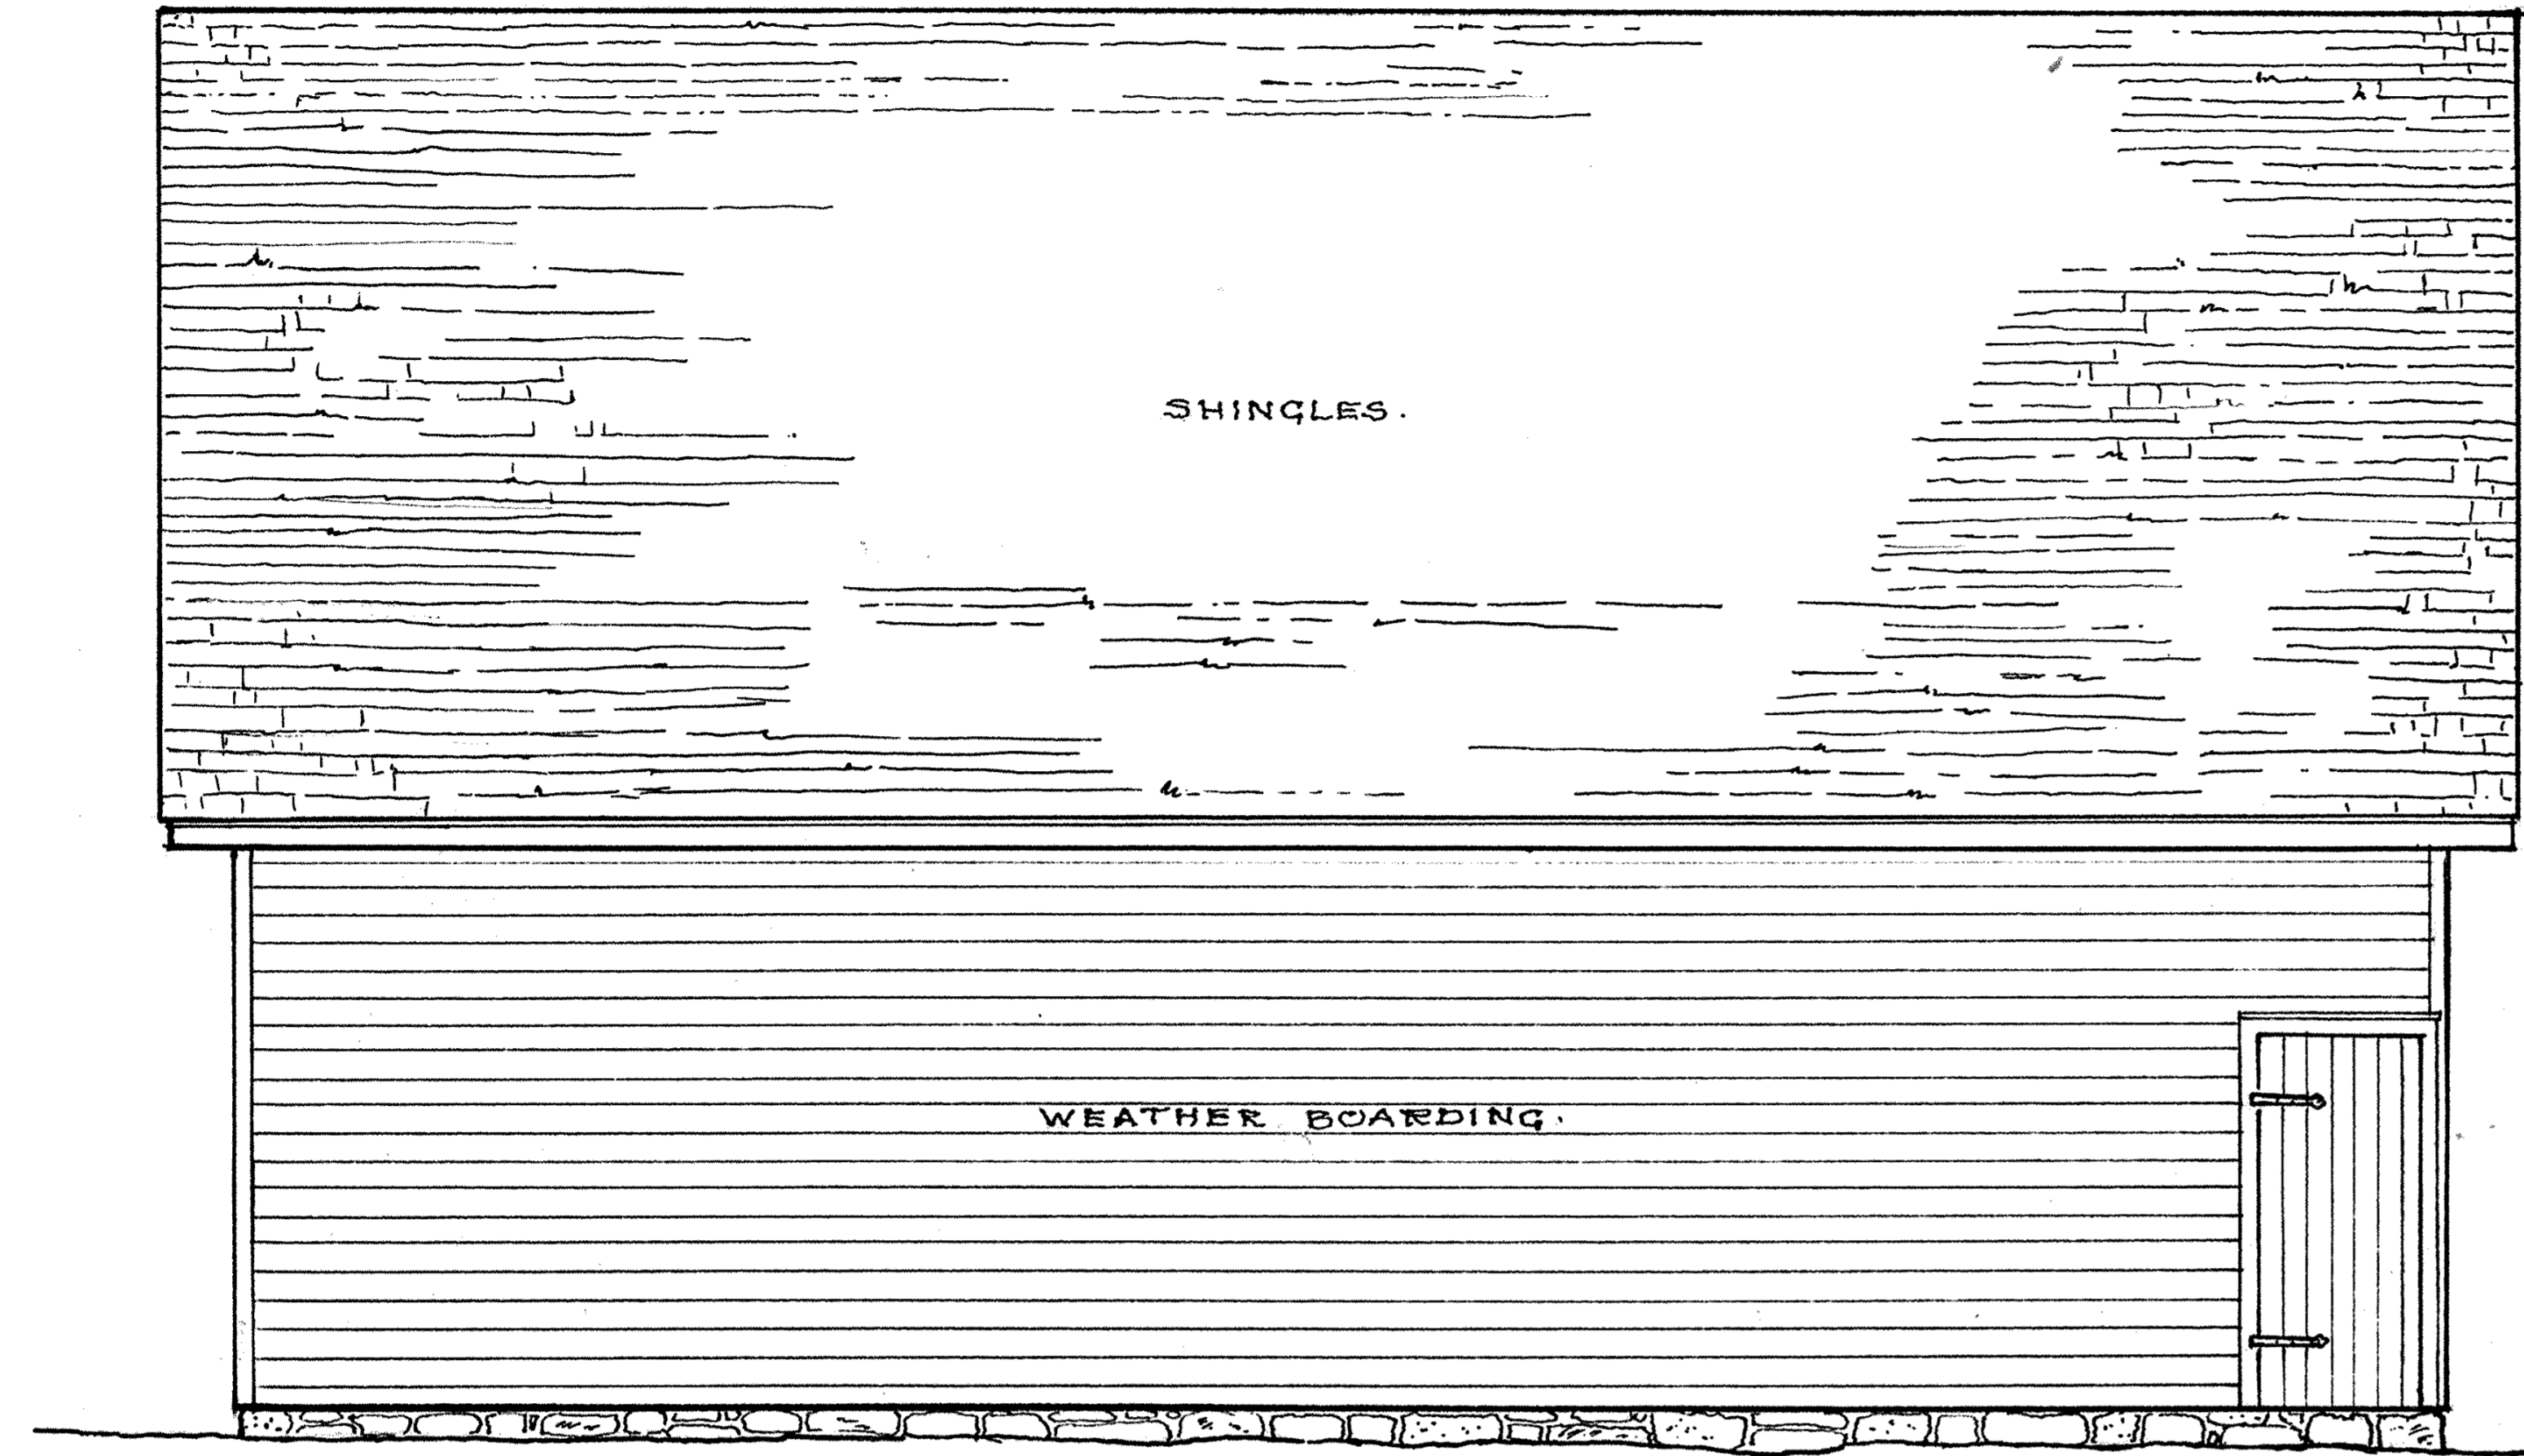


EAST ELEVATION

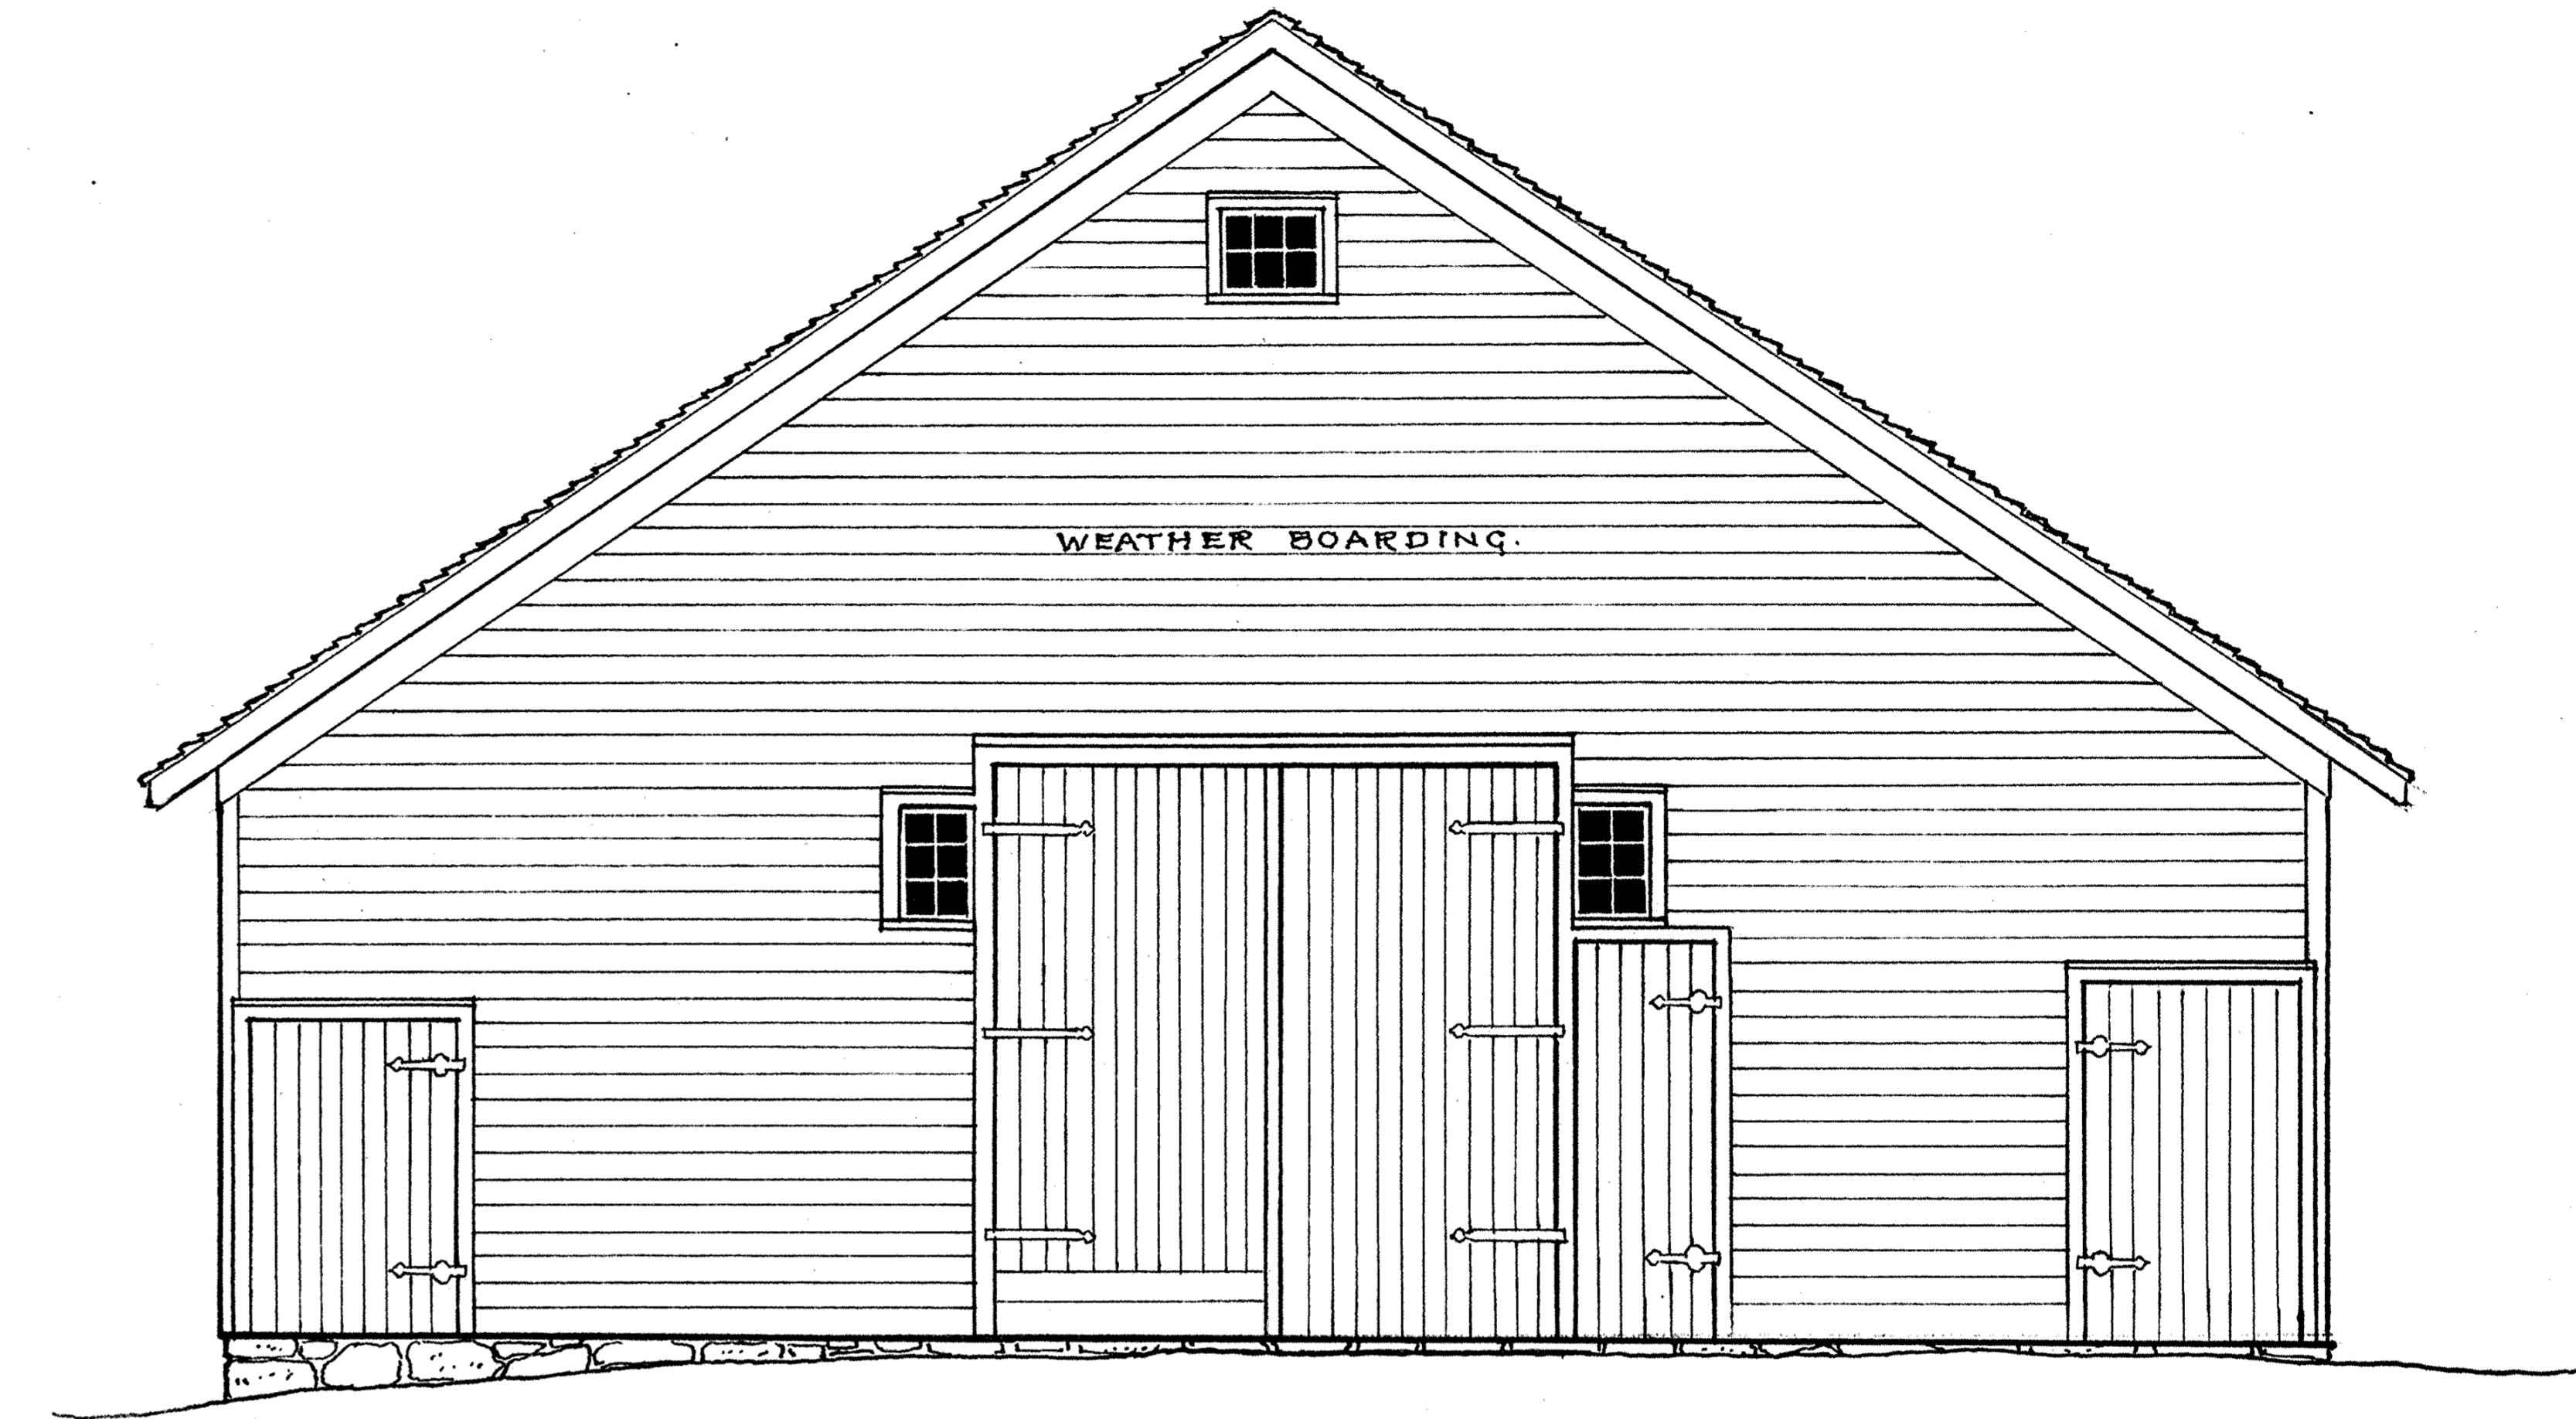

SOUTH ELEVATION

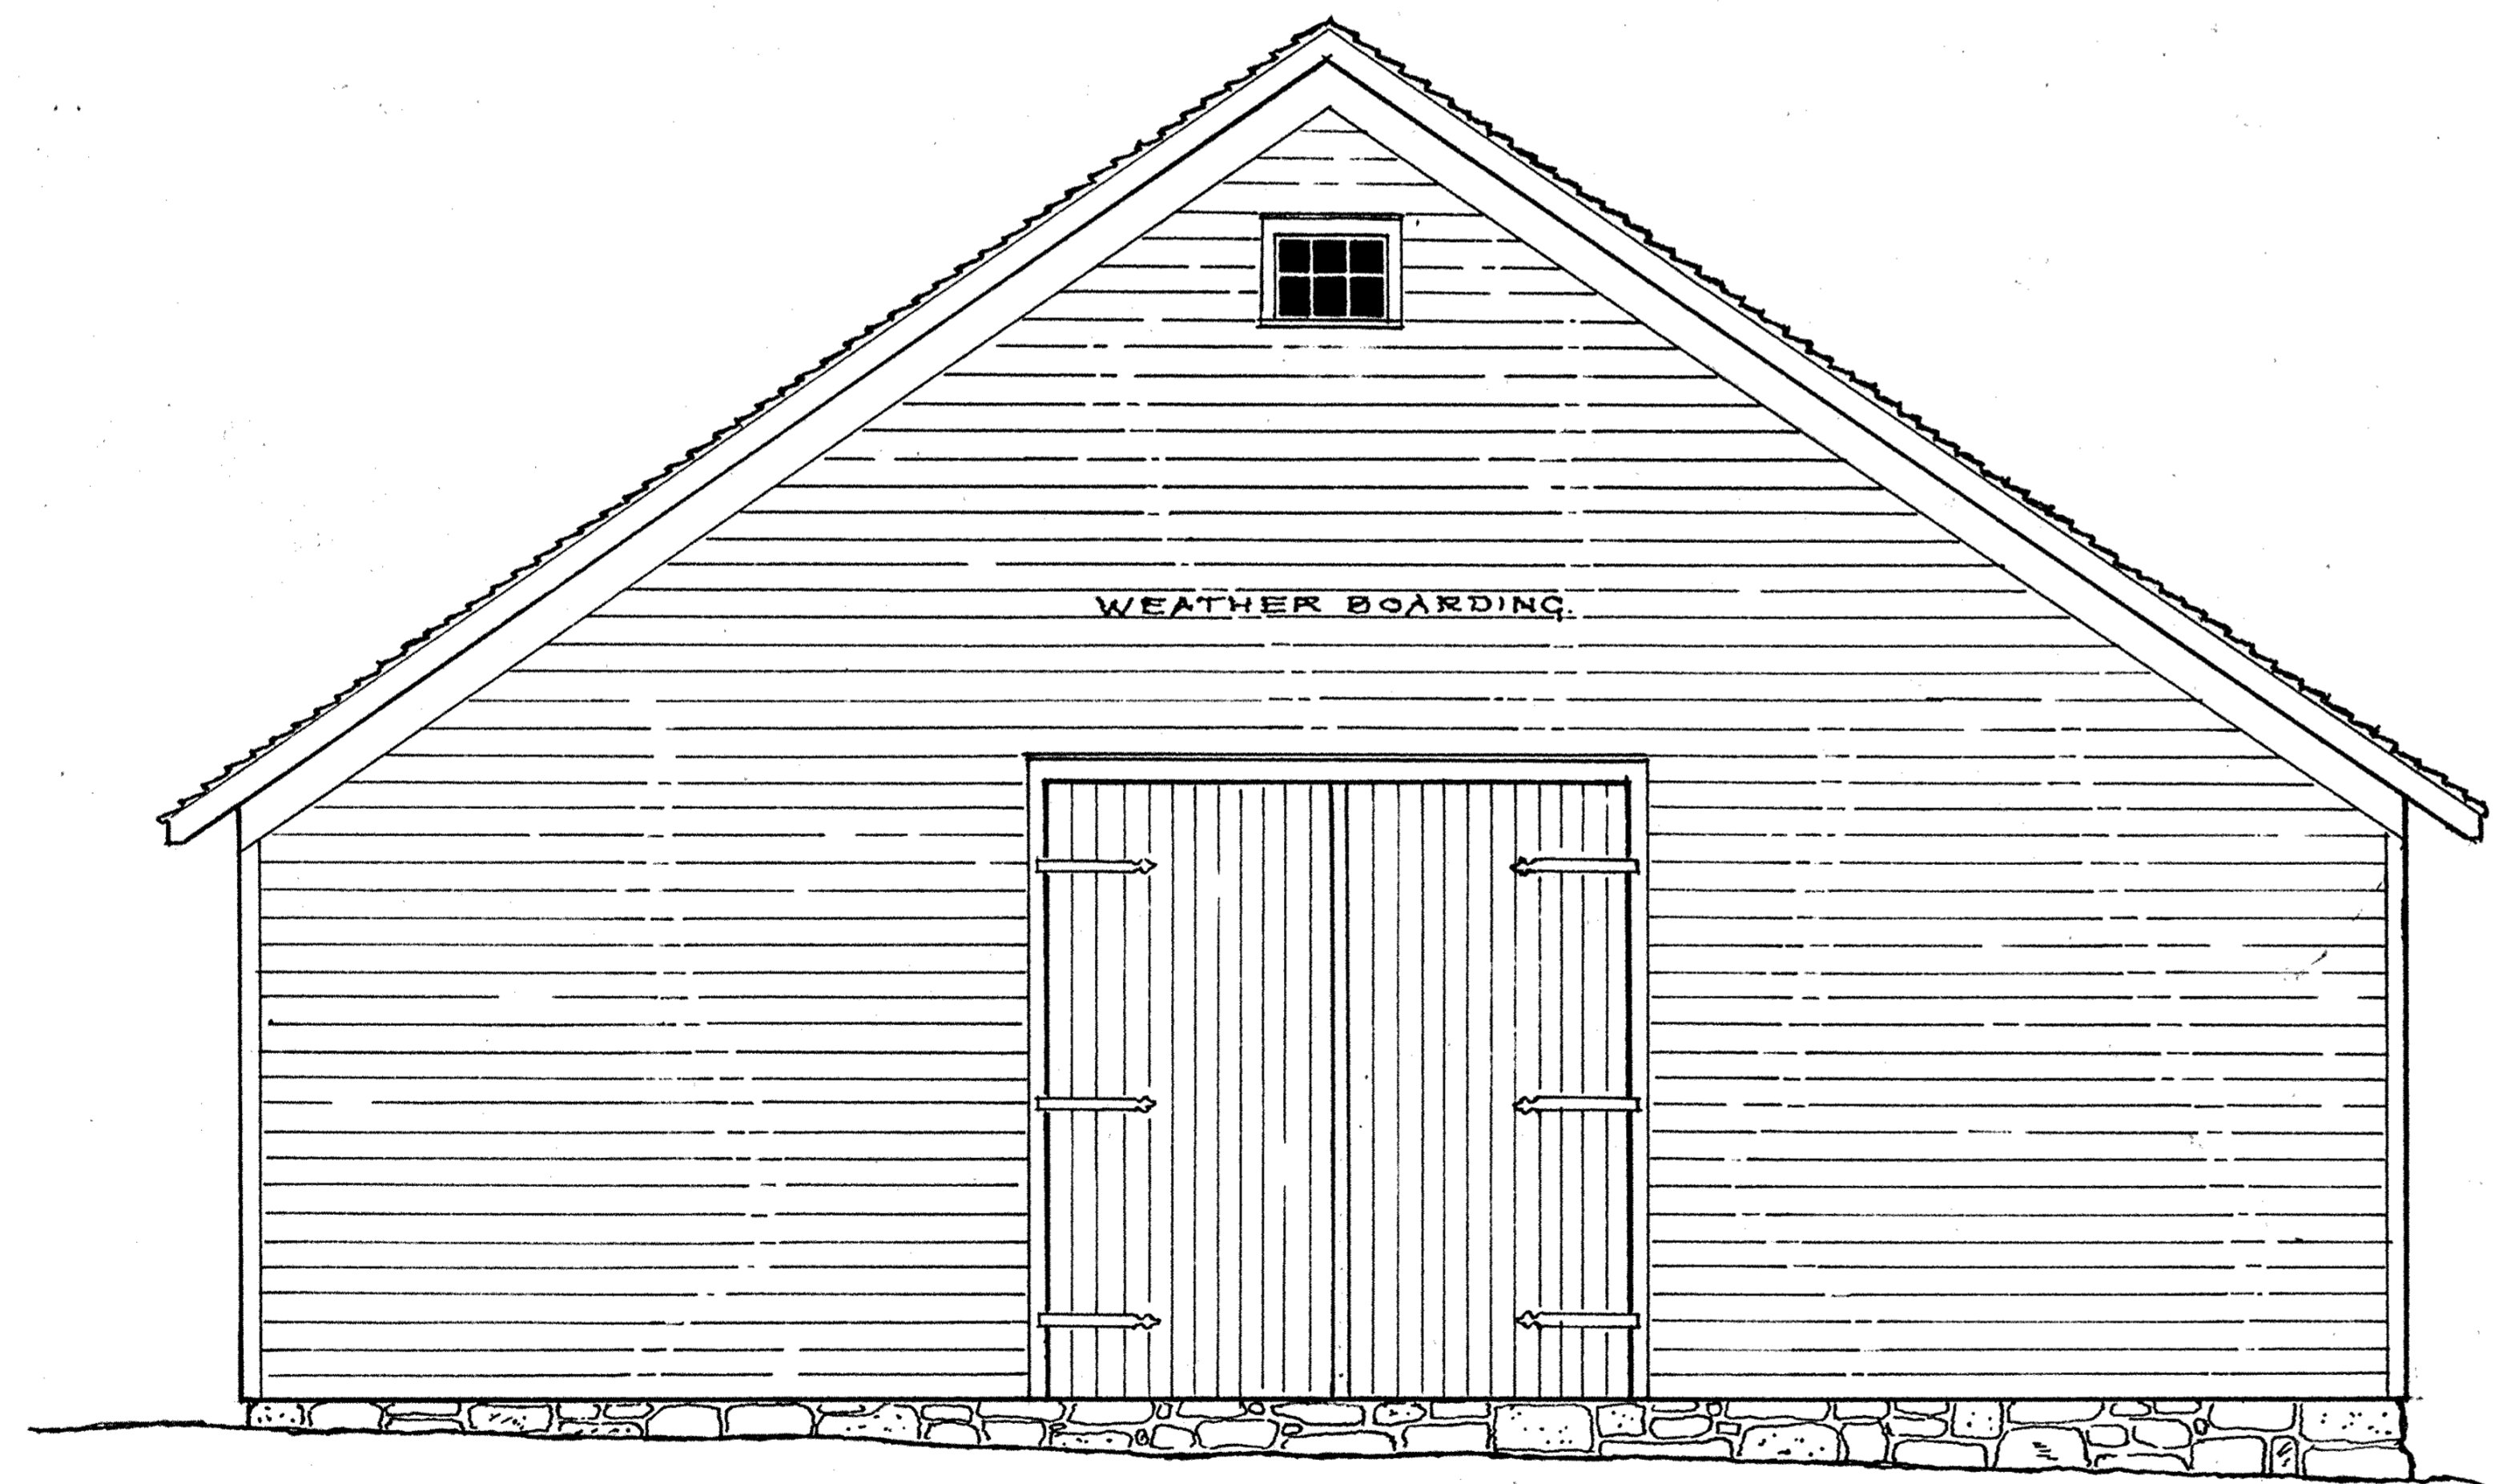


NORTH ELEVATION

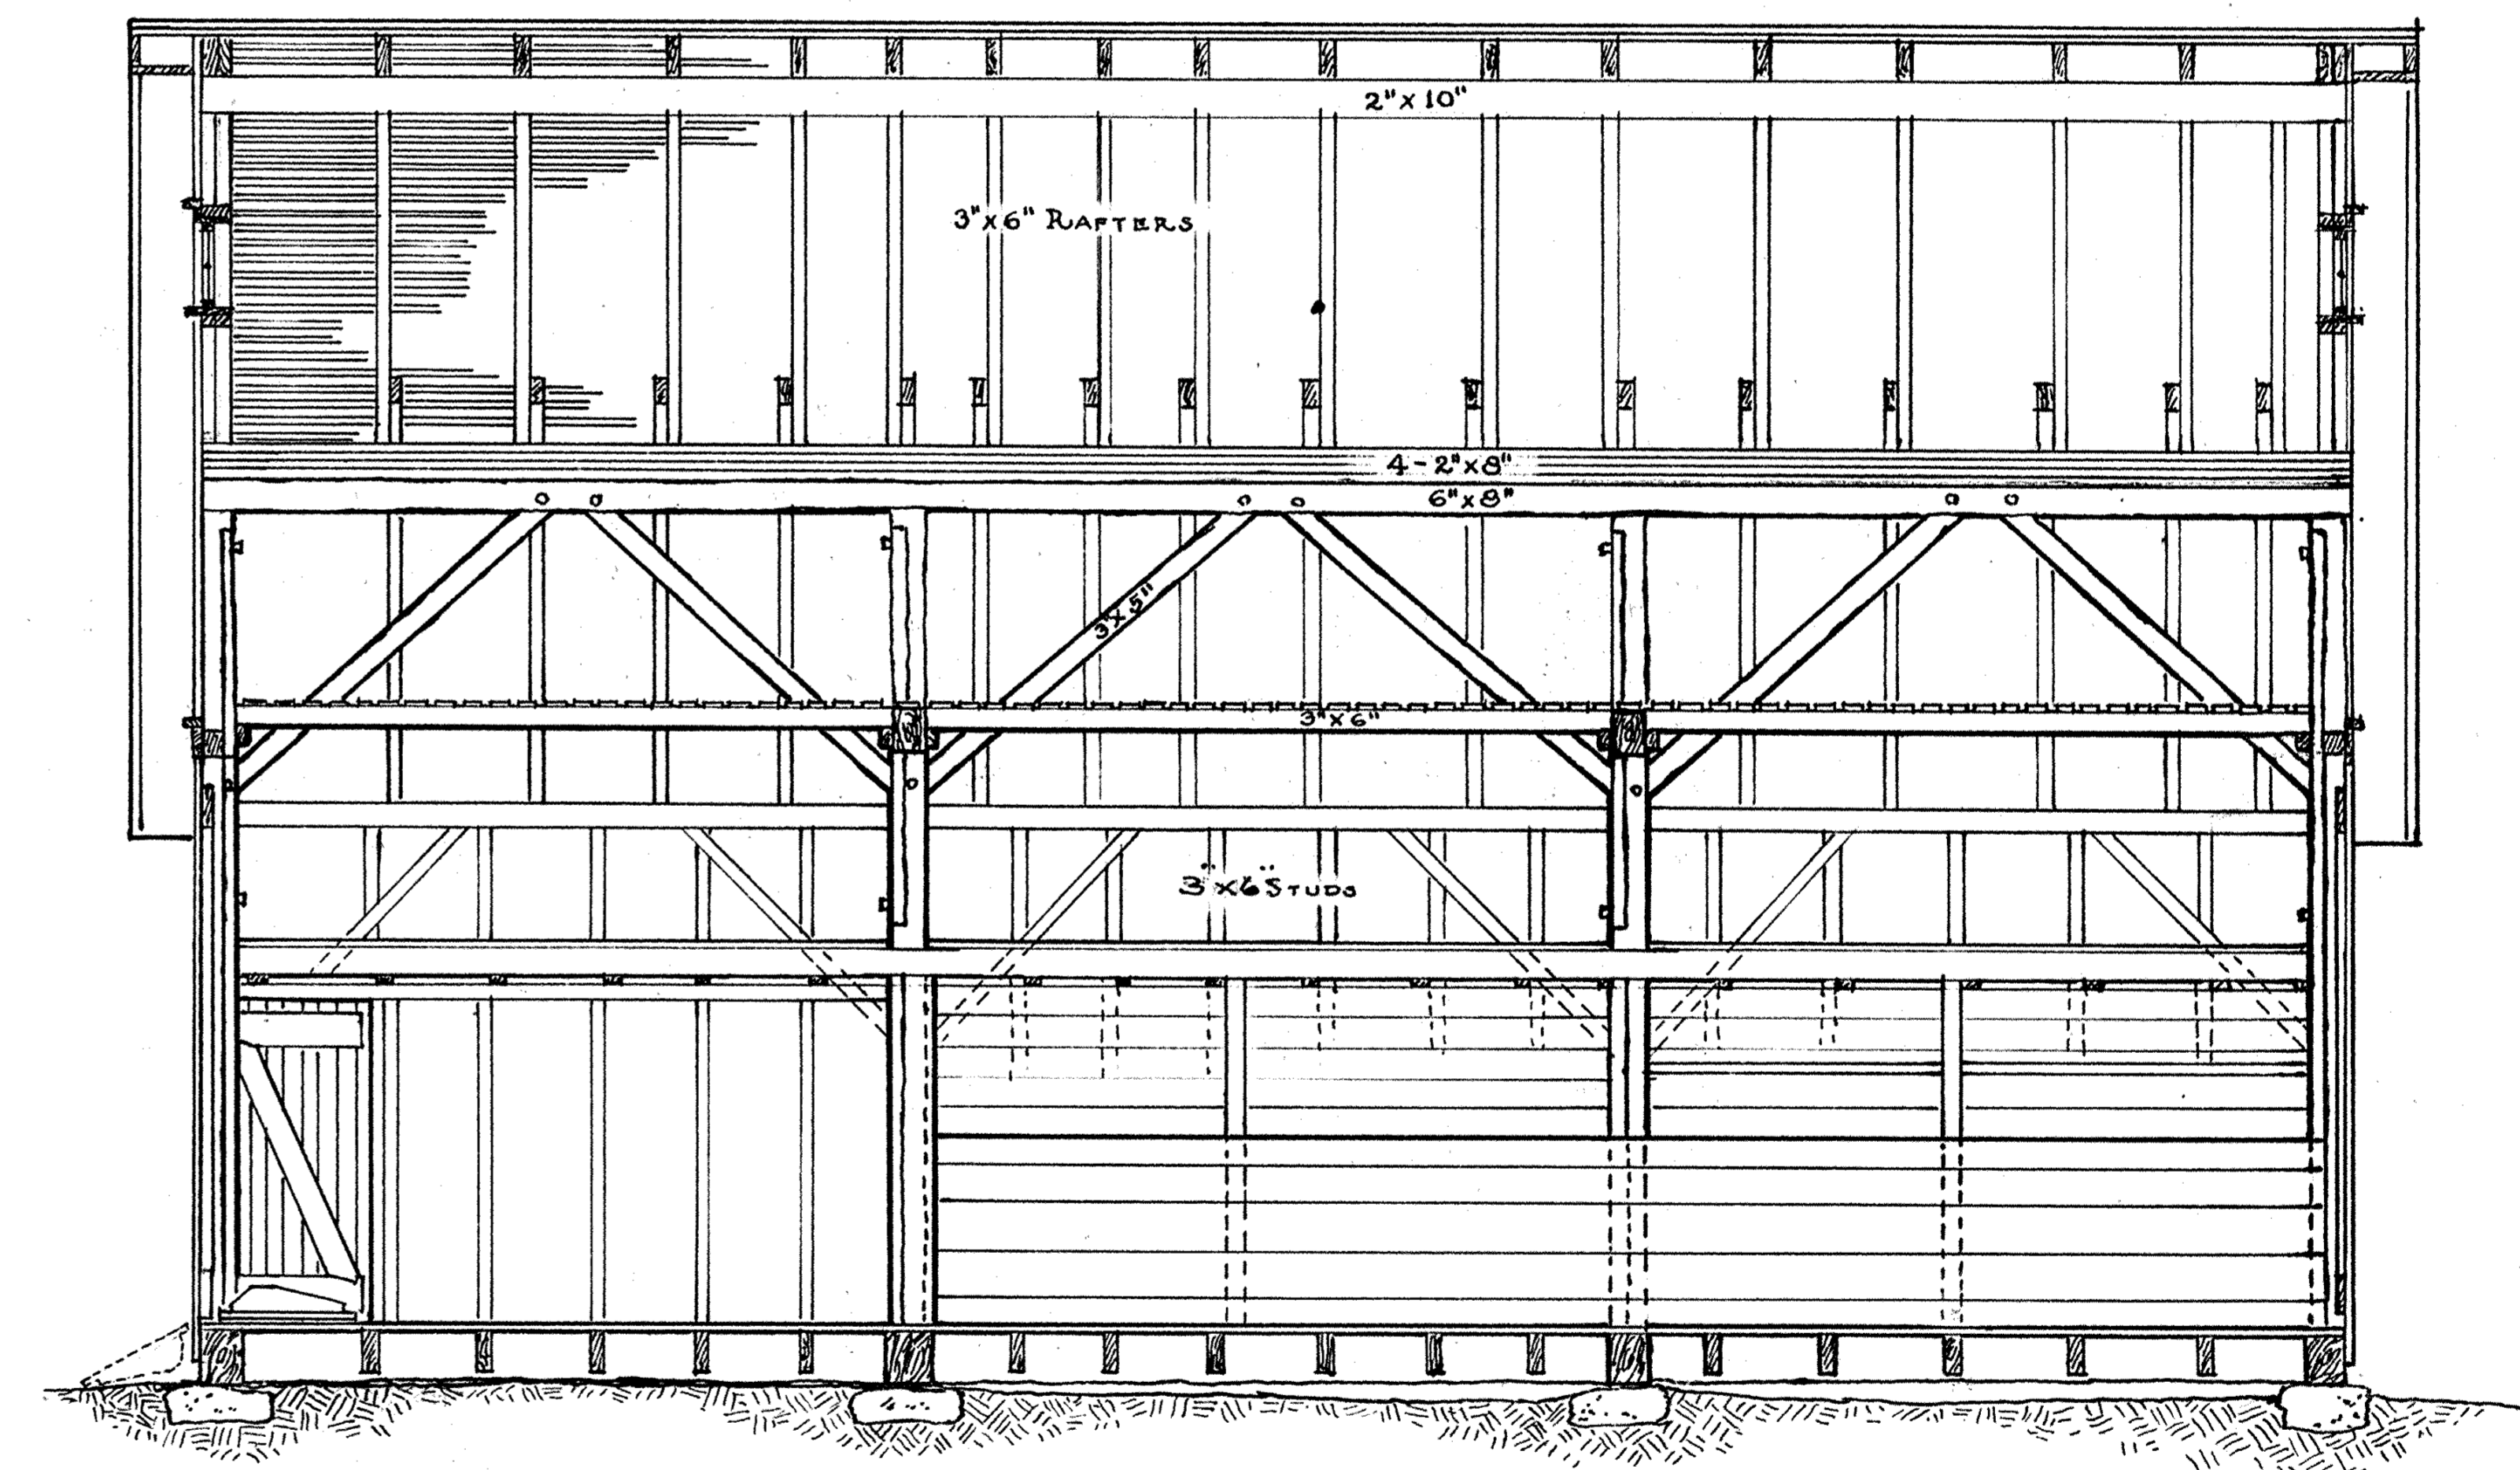

LONGITUDINAL SECTION
A-A


ELEVATIONS & SECTION OF LARGE BARN

FRANCIS W. SCHUMANN.
 ELIZ. JOAN DEBREZENI DELS.

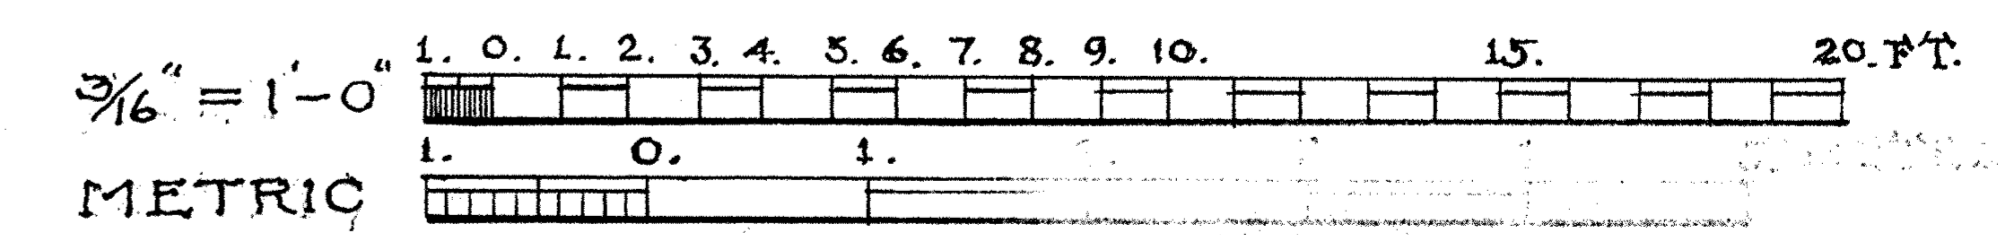

U.S. DEPARTMENT OF THE INTERIOR
 OFFICE OF NATIONAL PARKS, BUILDINGS, AND RESERVATIONS
 BRANCH OF PLANS AND DESIGN








NAME OF STRUCTURE
 THE JACOB ZABRISKIE FARM GROUP
 SOUTH PARAMUS ROAD BOROUGH OF PARAMUS NEW JERSEY

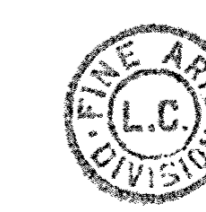

SURVEY NO.
 6-157

HISTORIC AMERICAN
 BUILDINGS SURVEY
 SHEET 8 OF 13 SHEETS

INDEX NO.

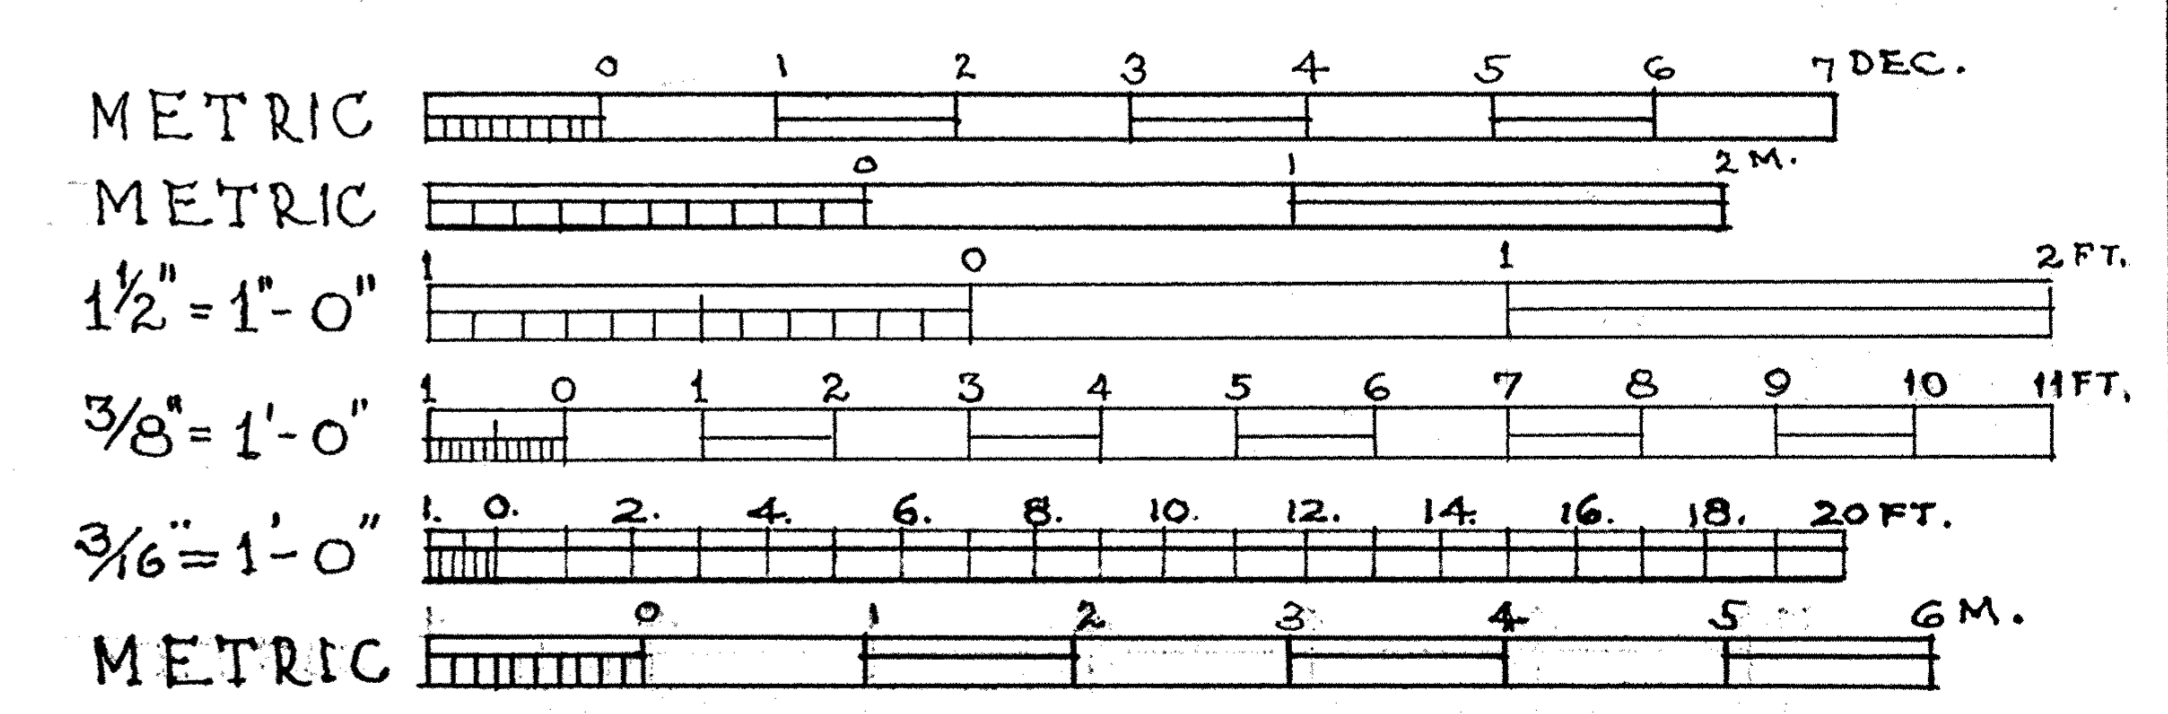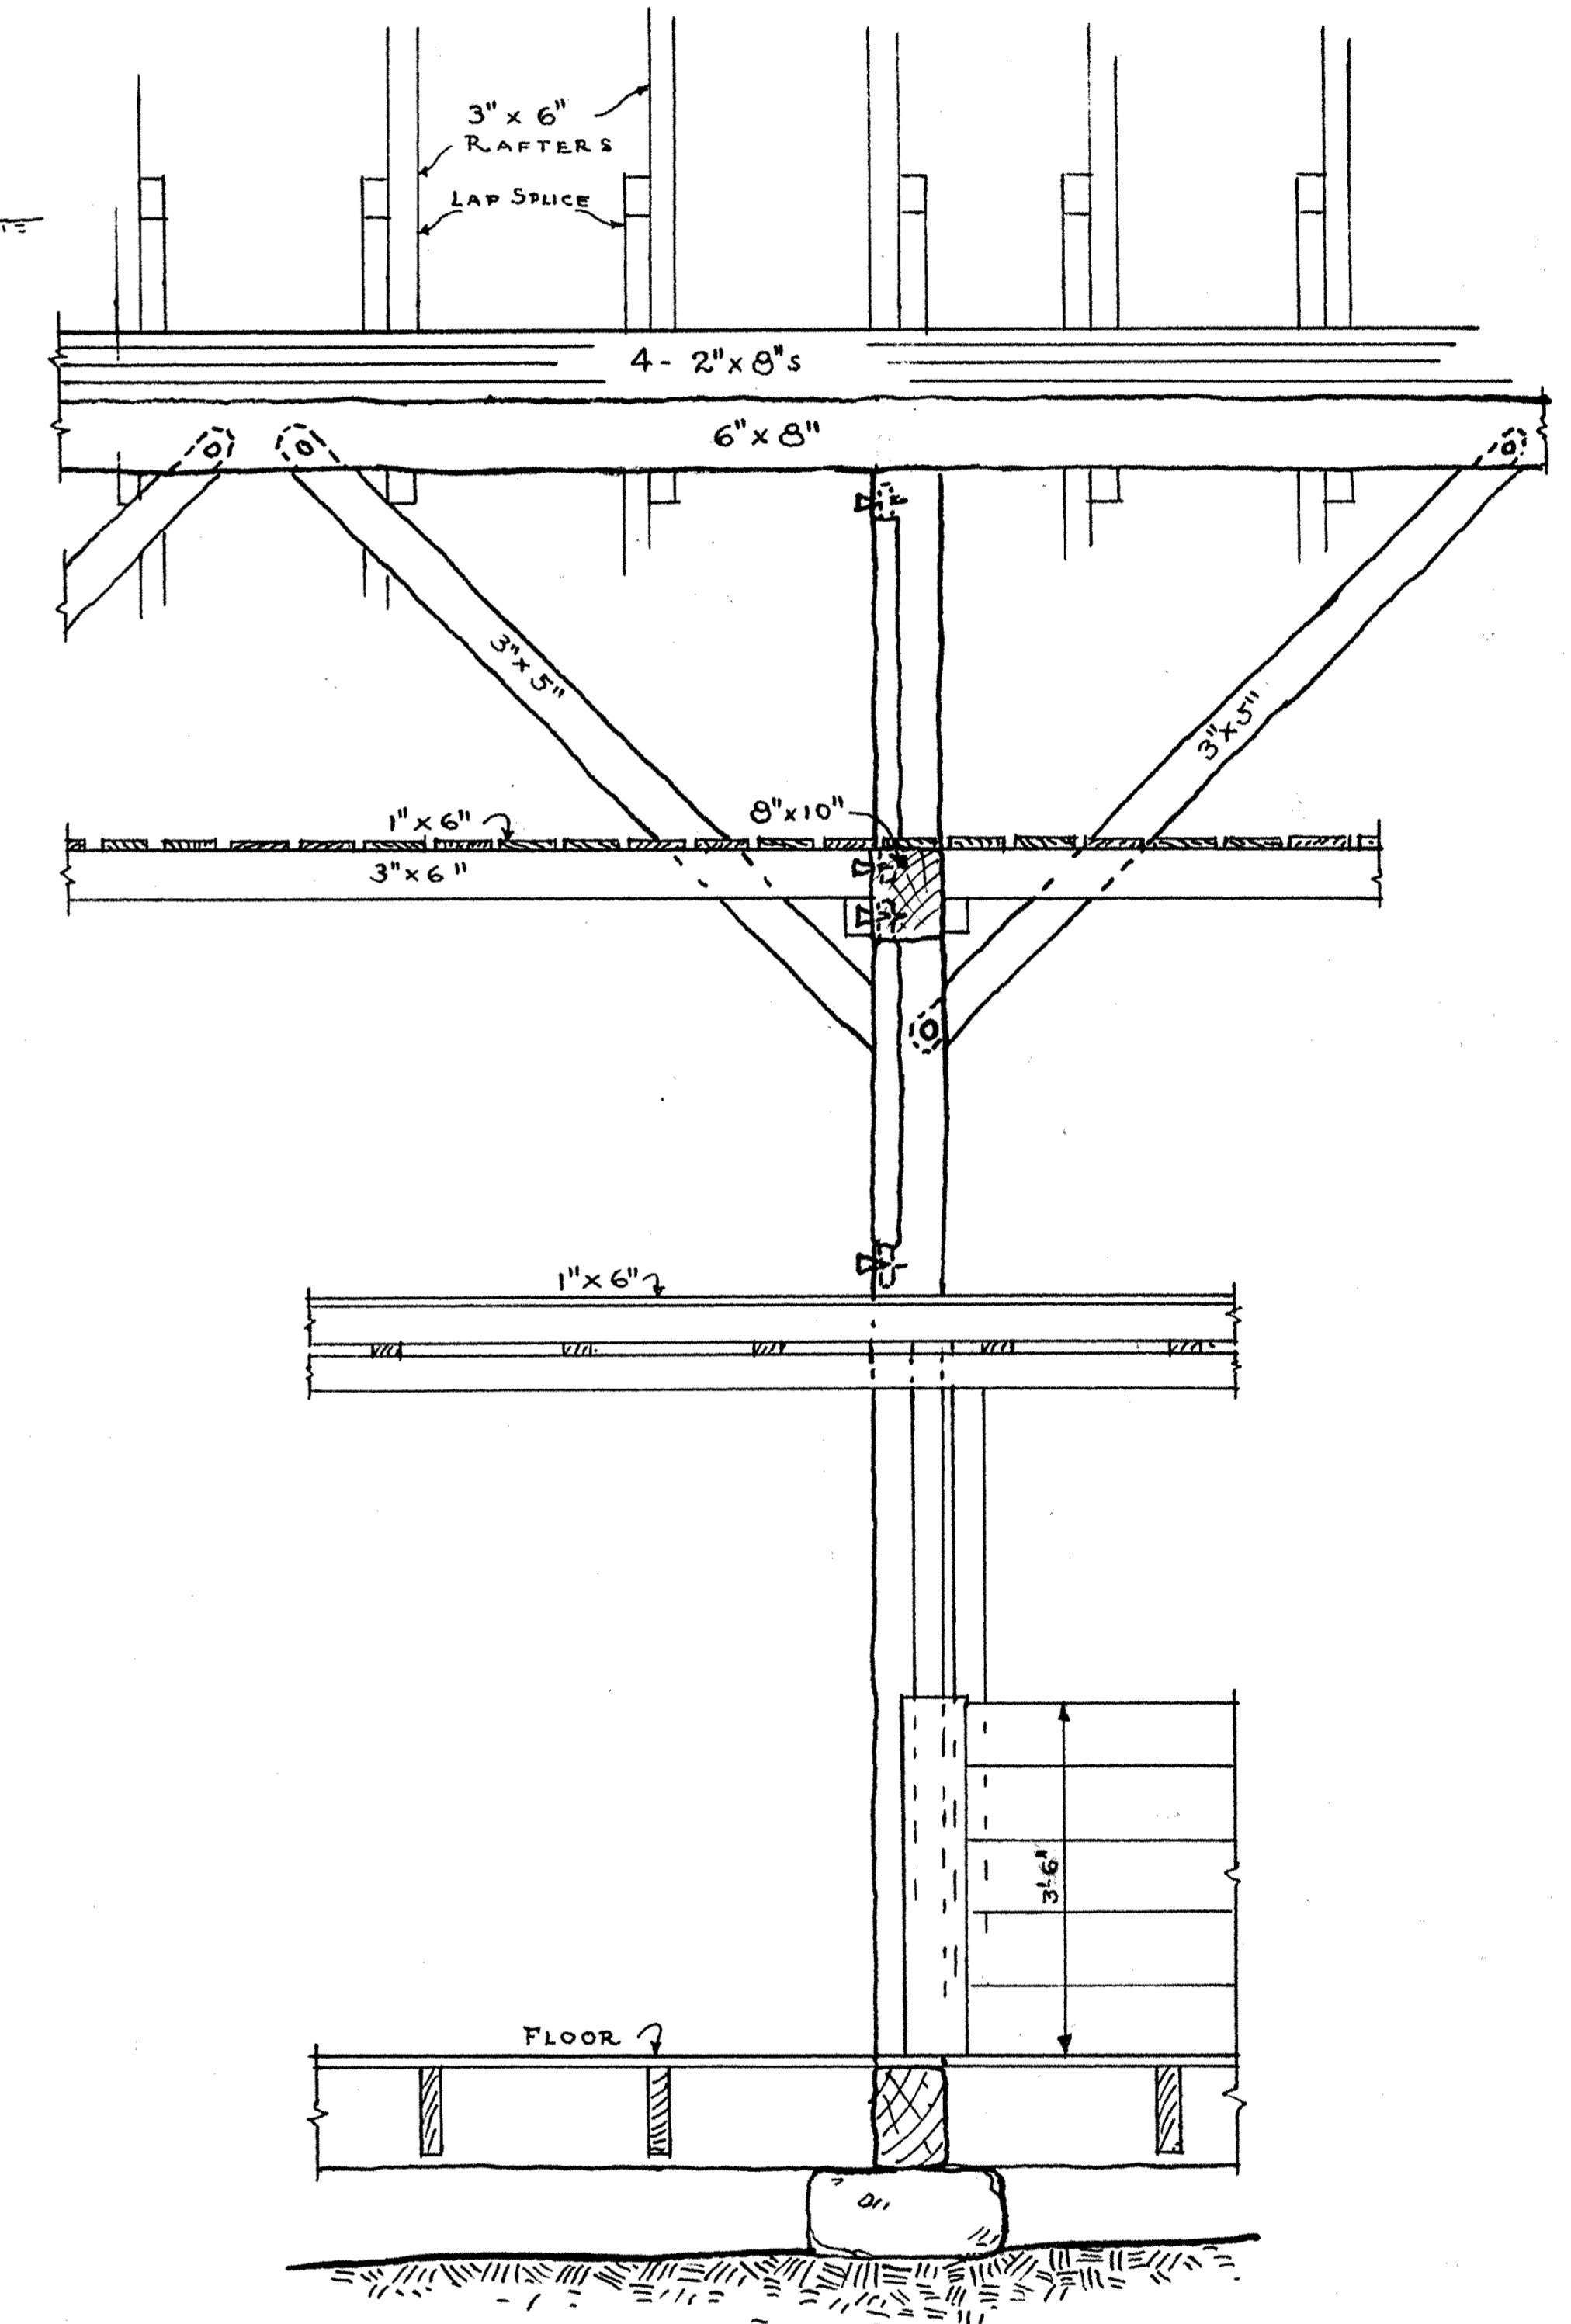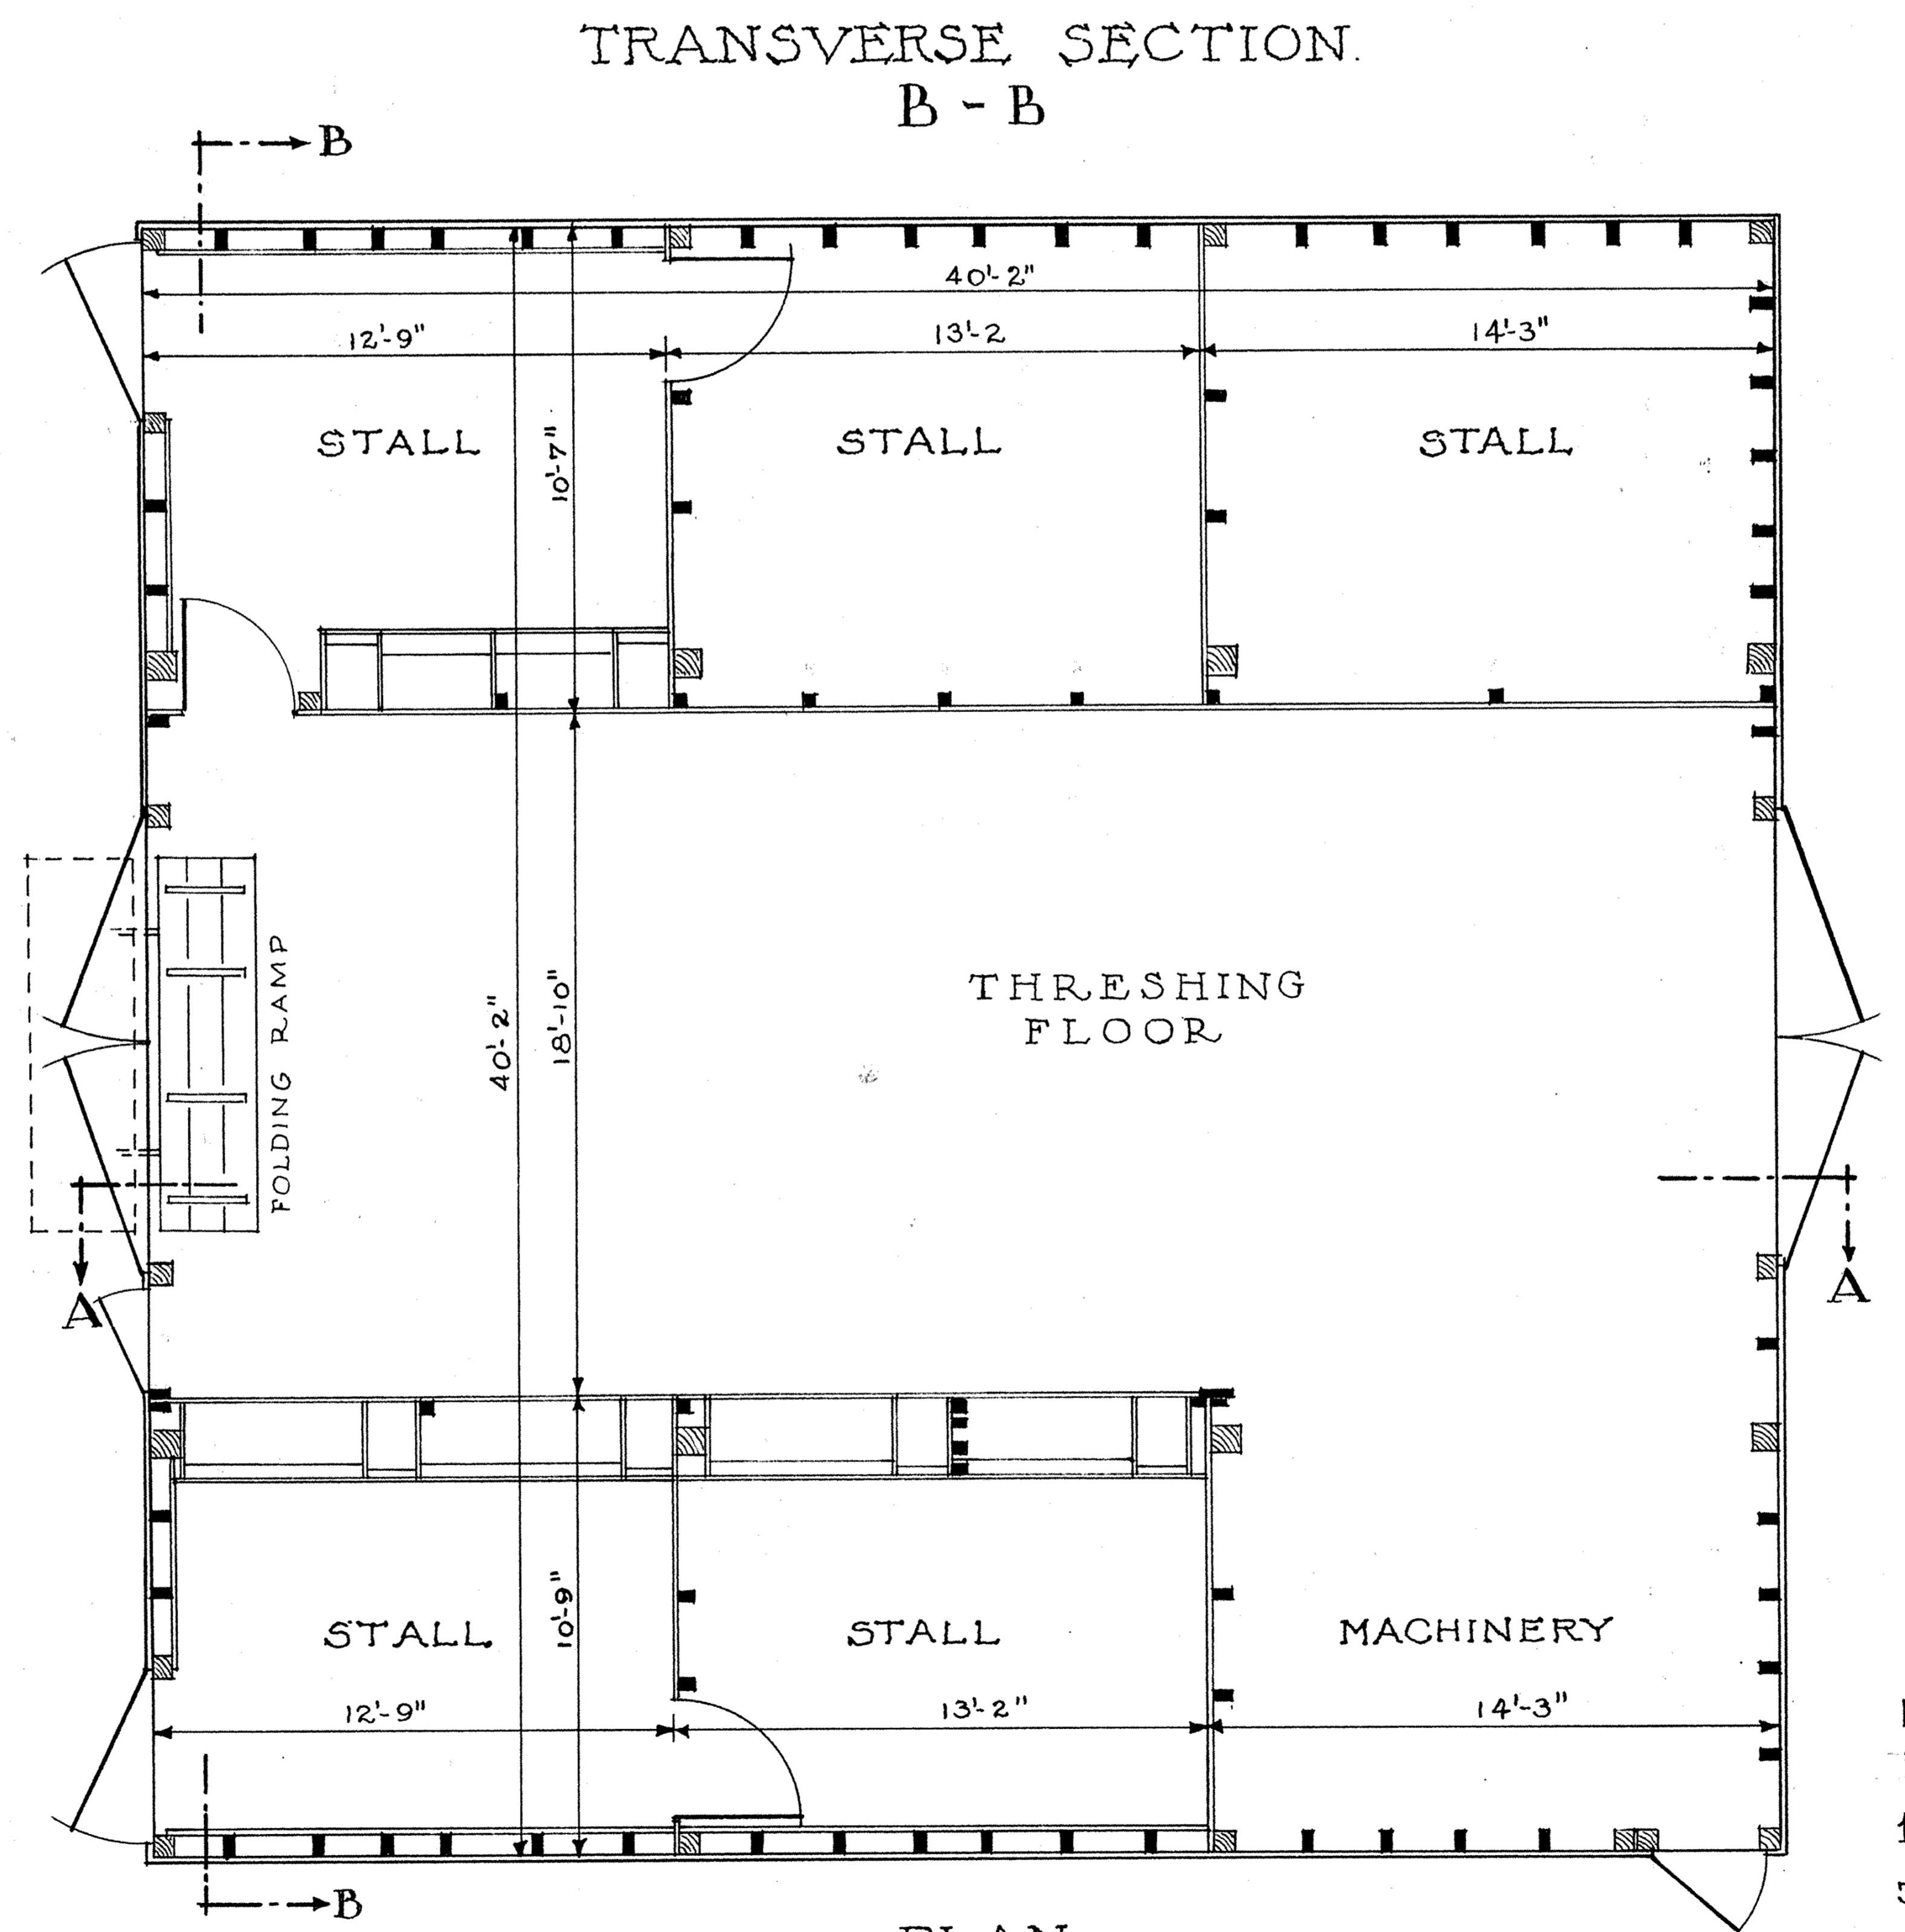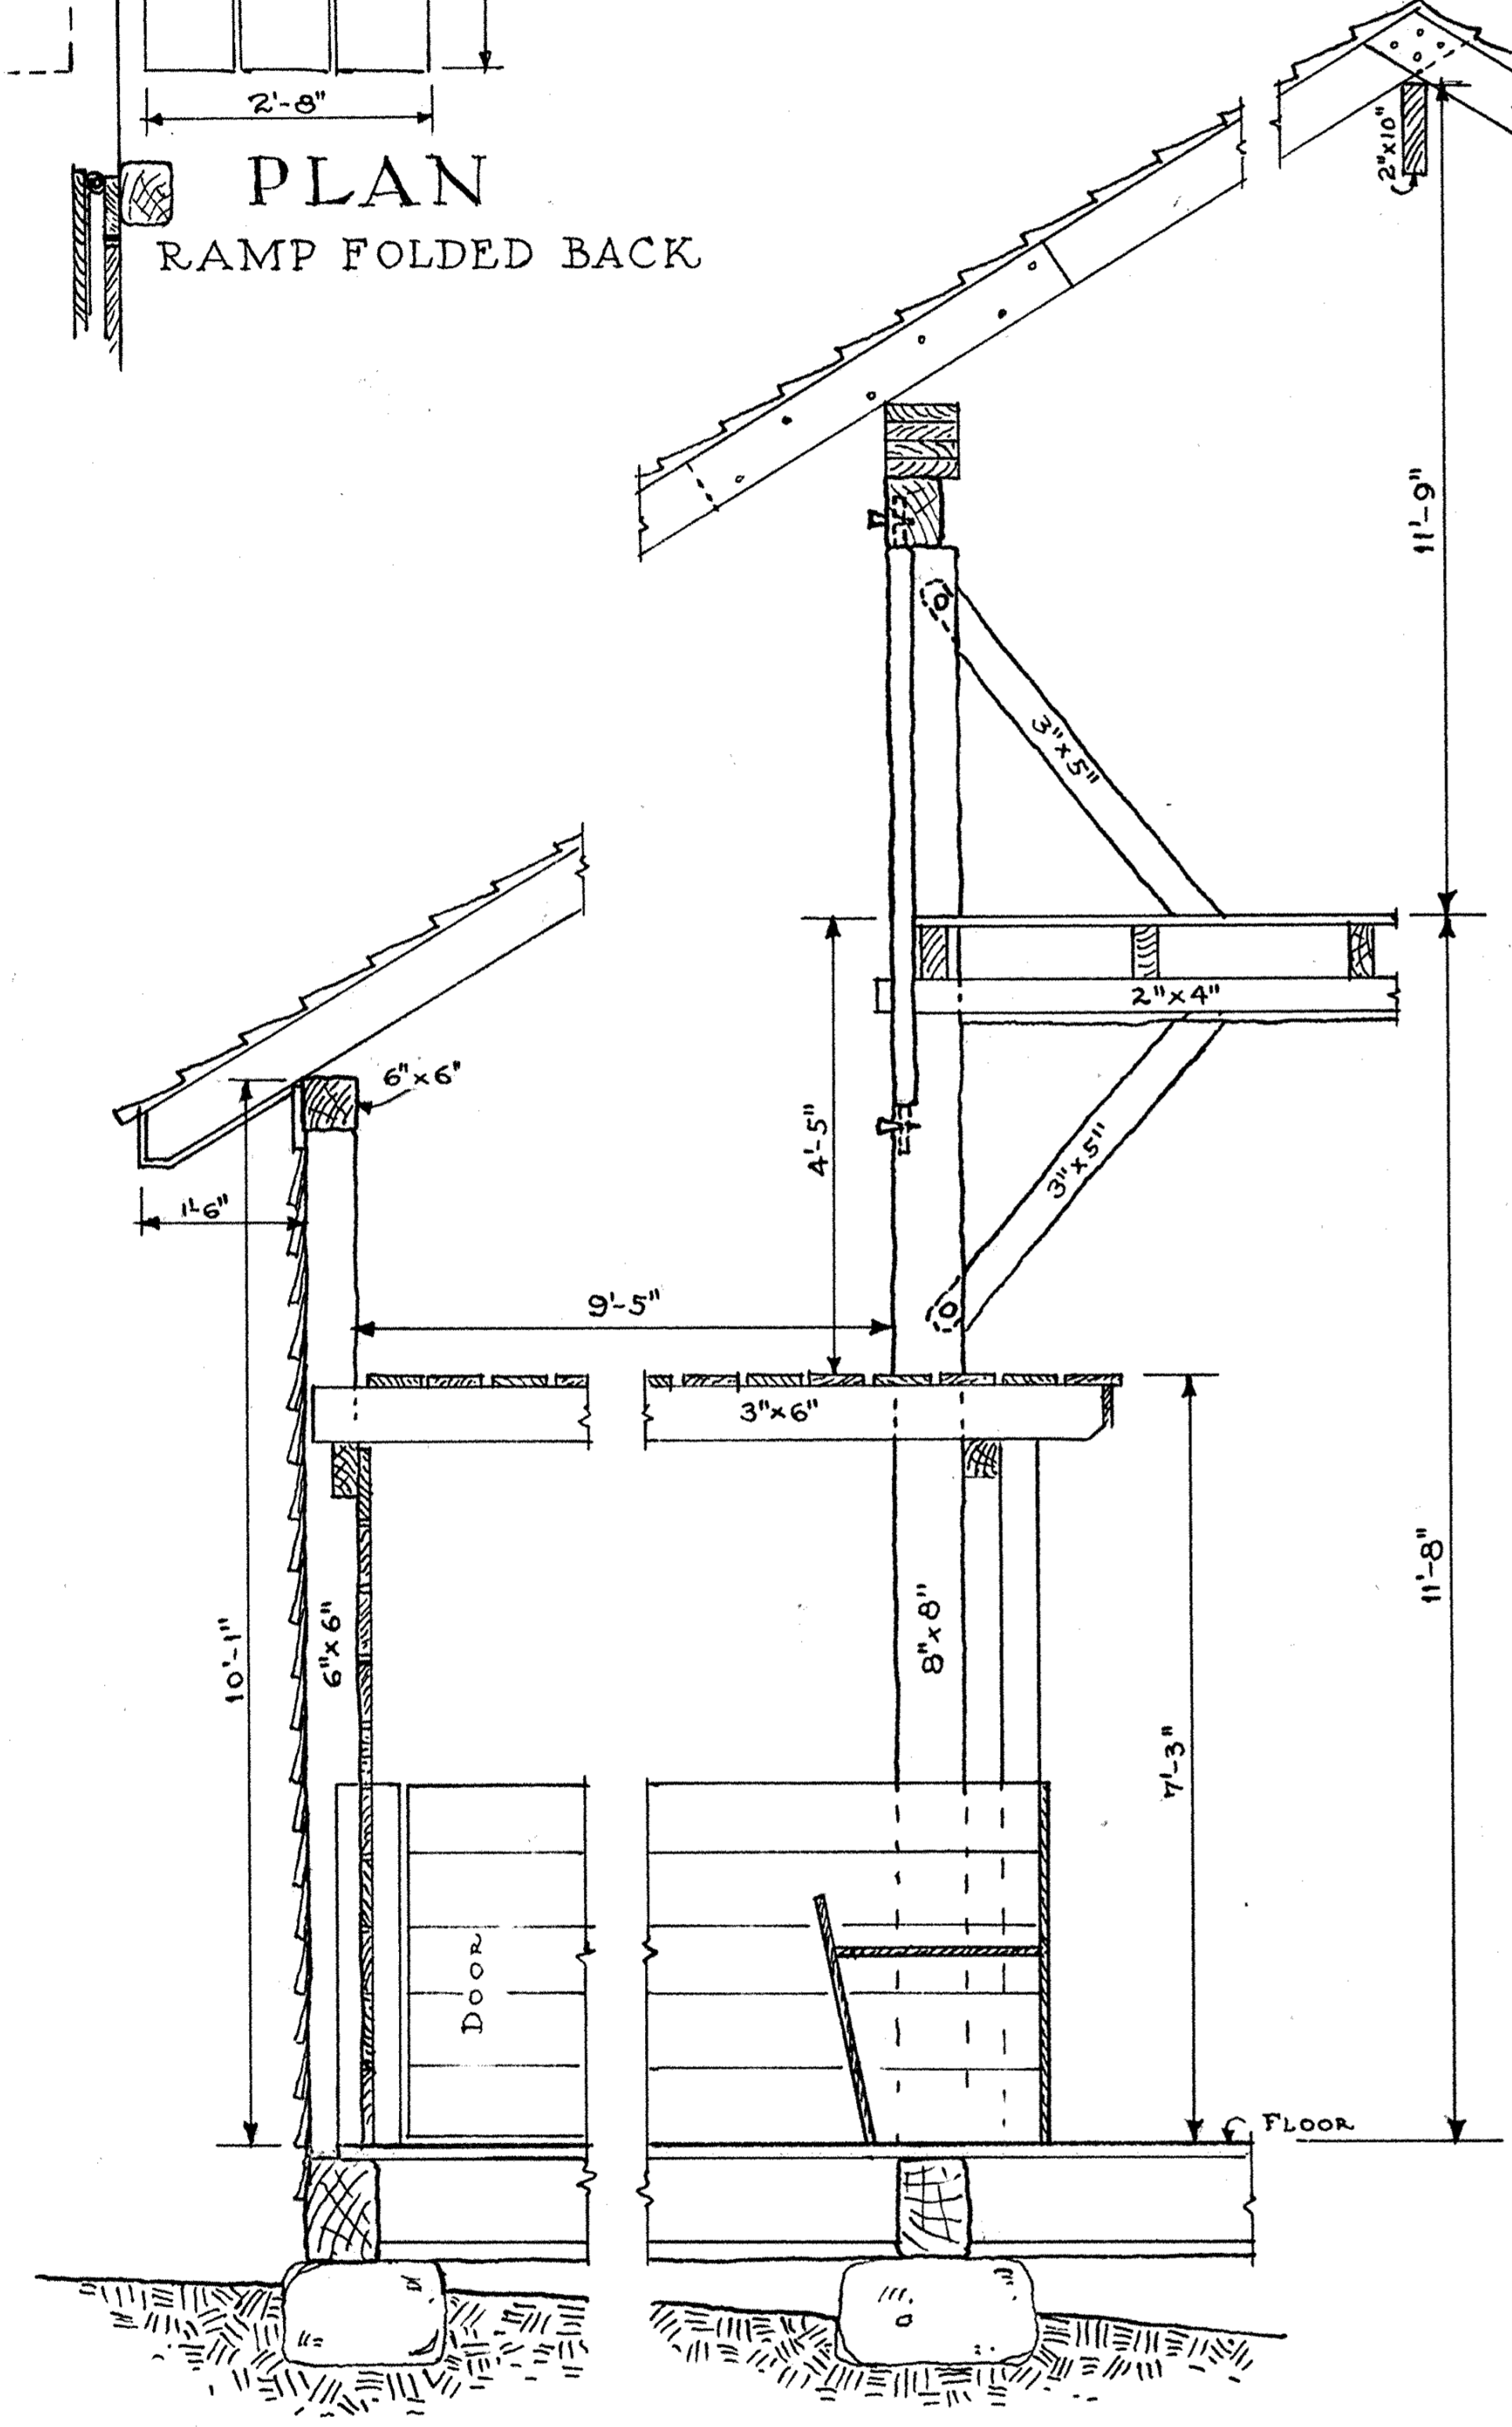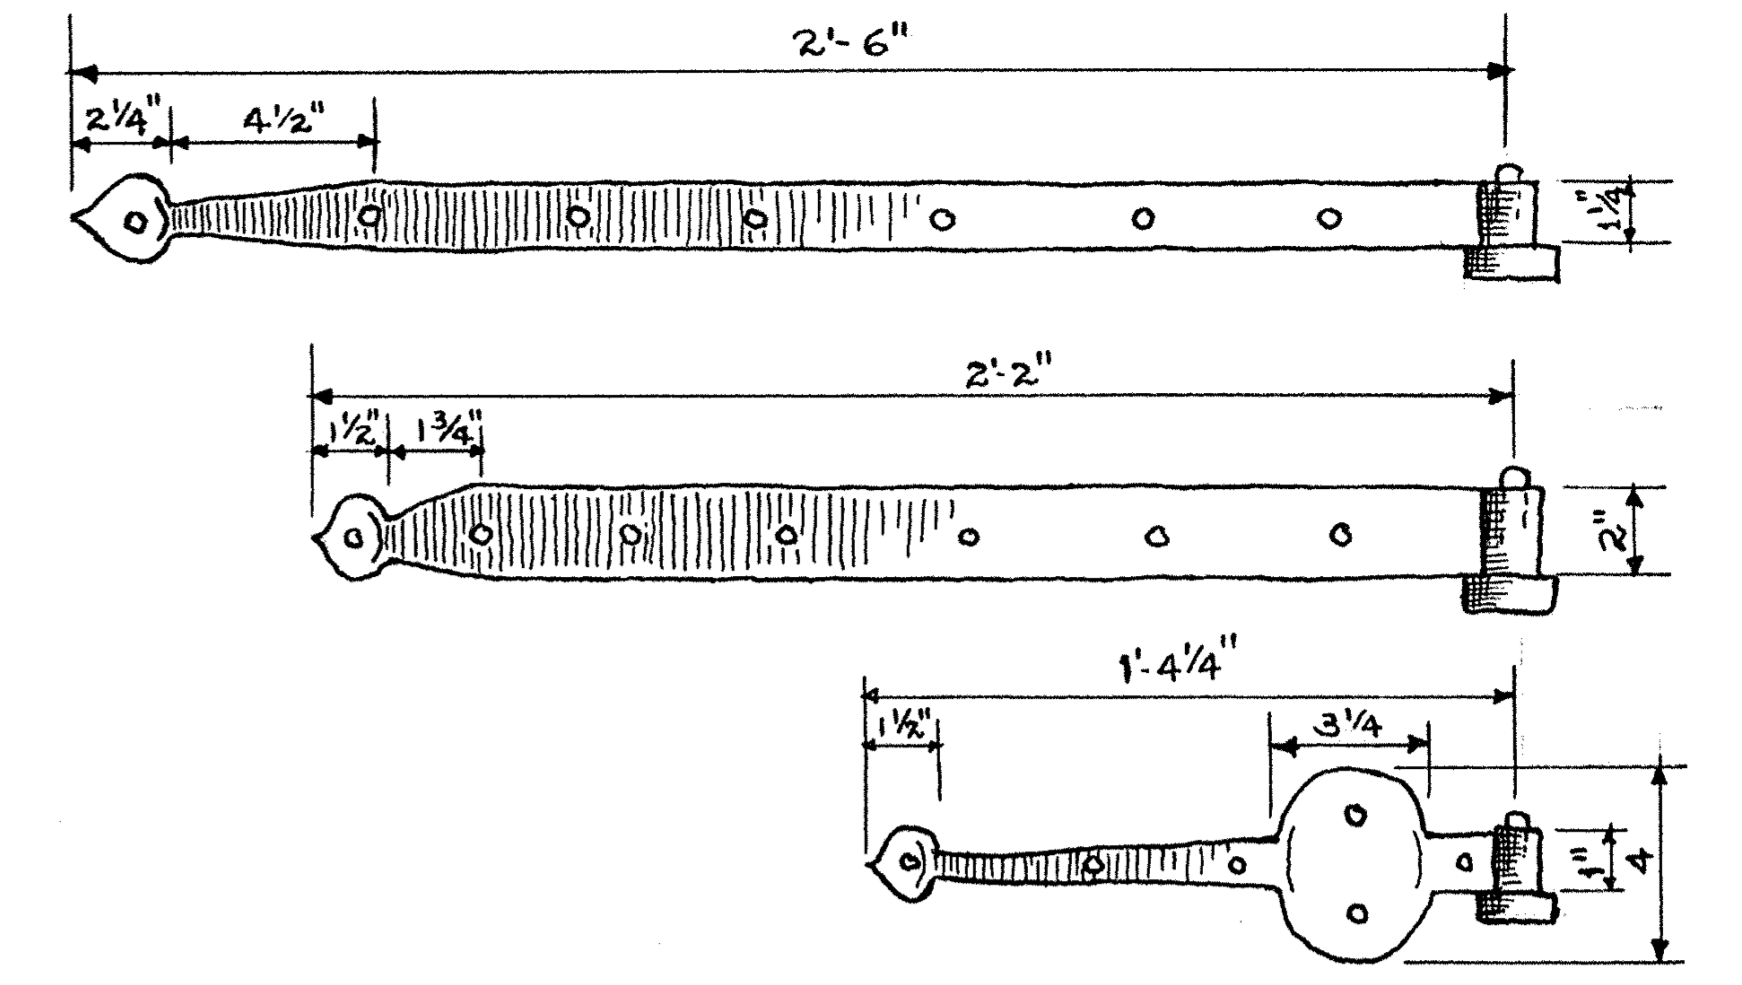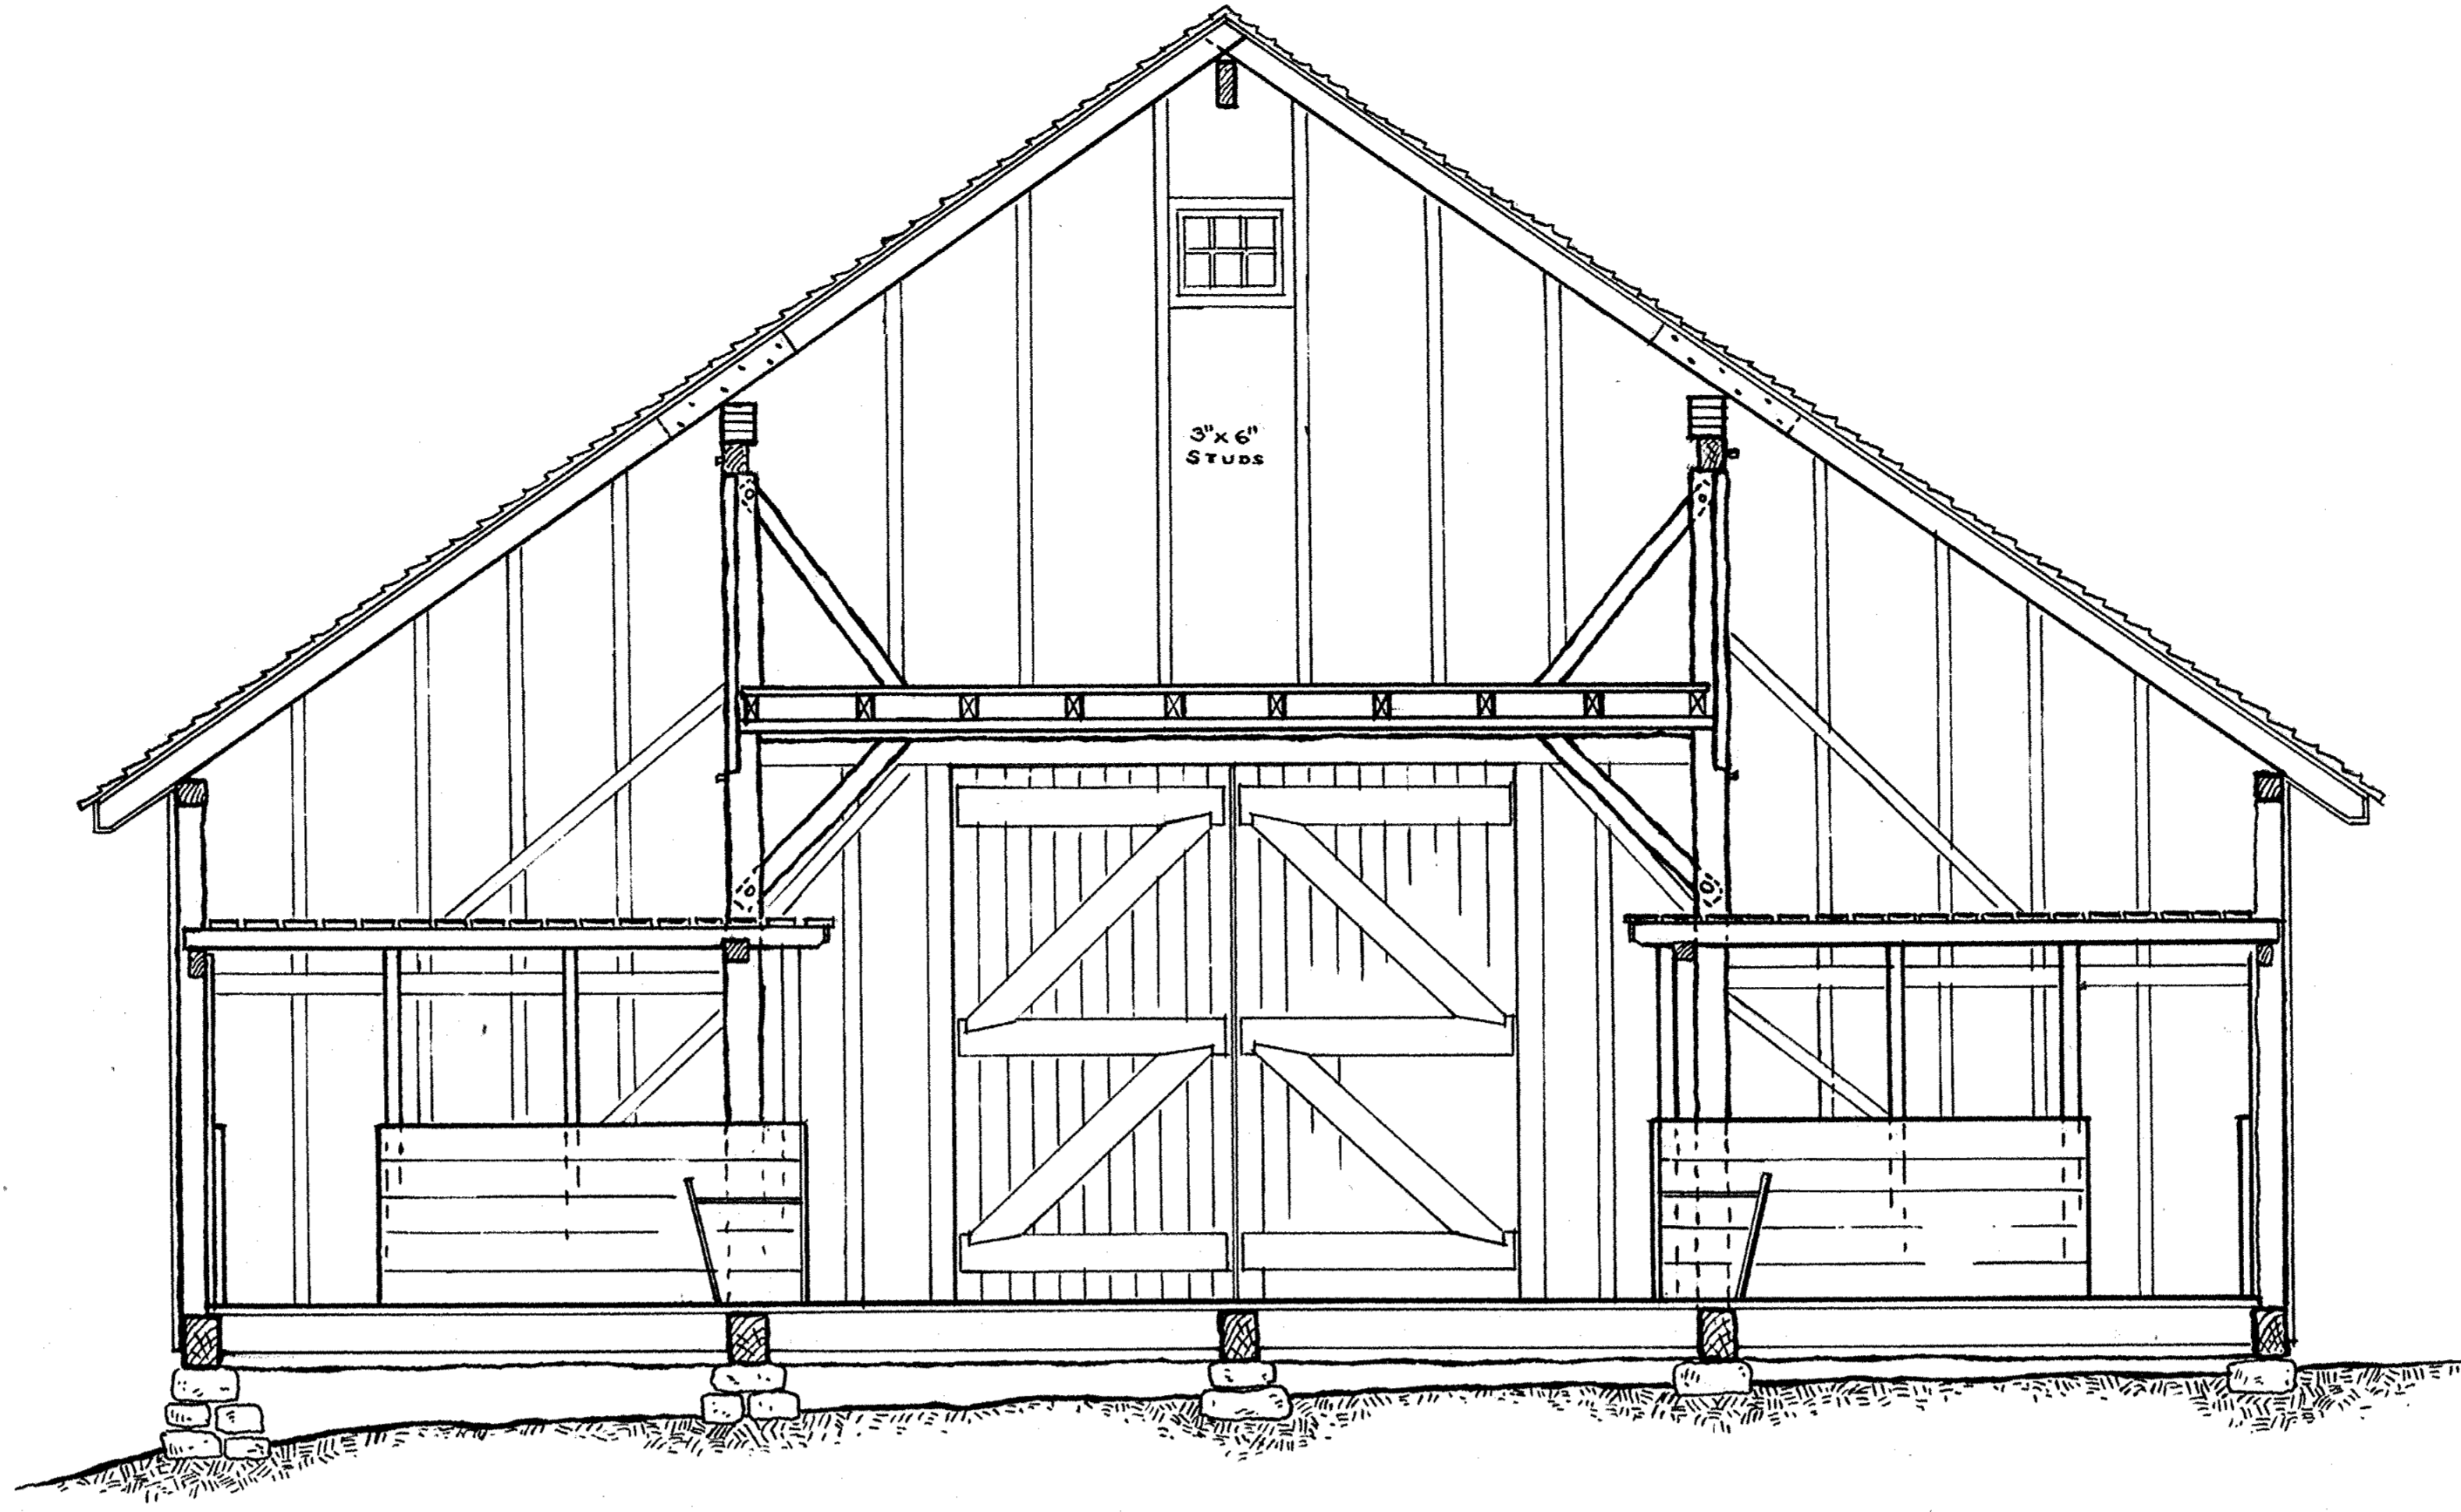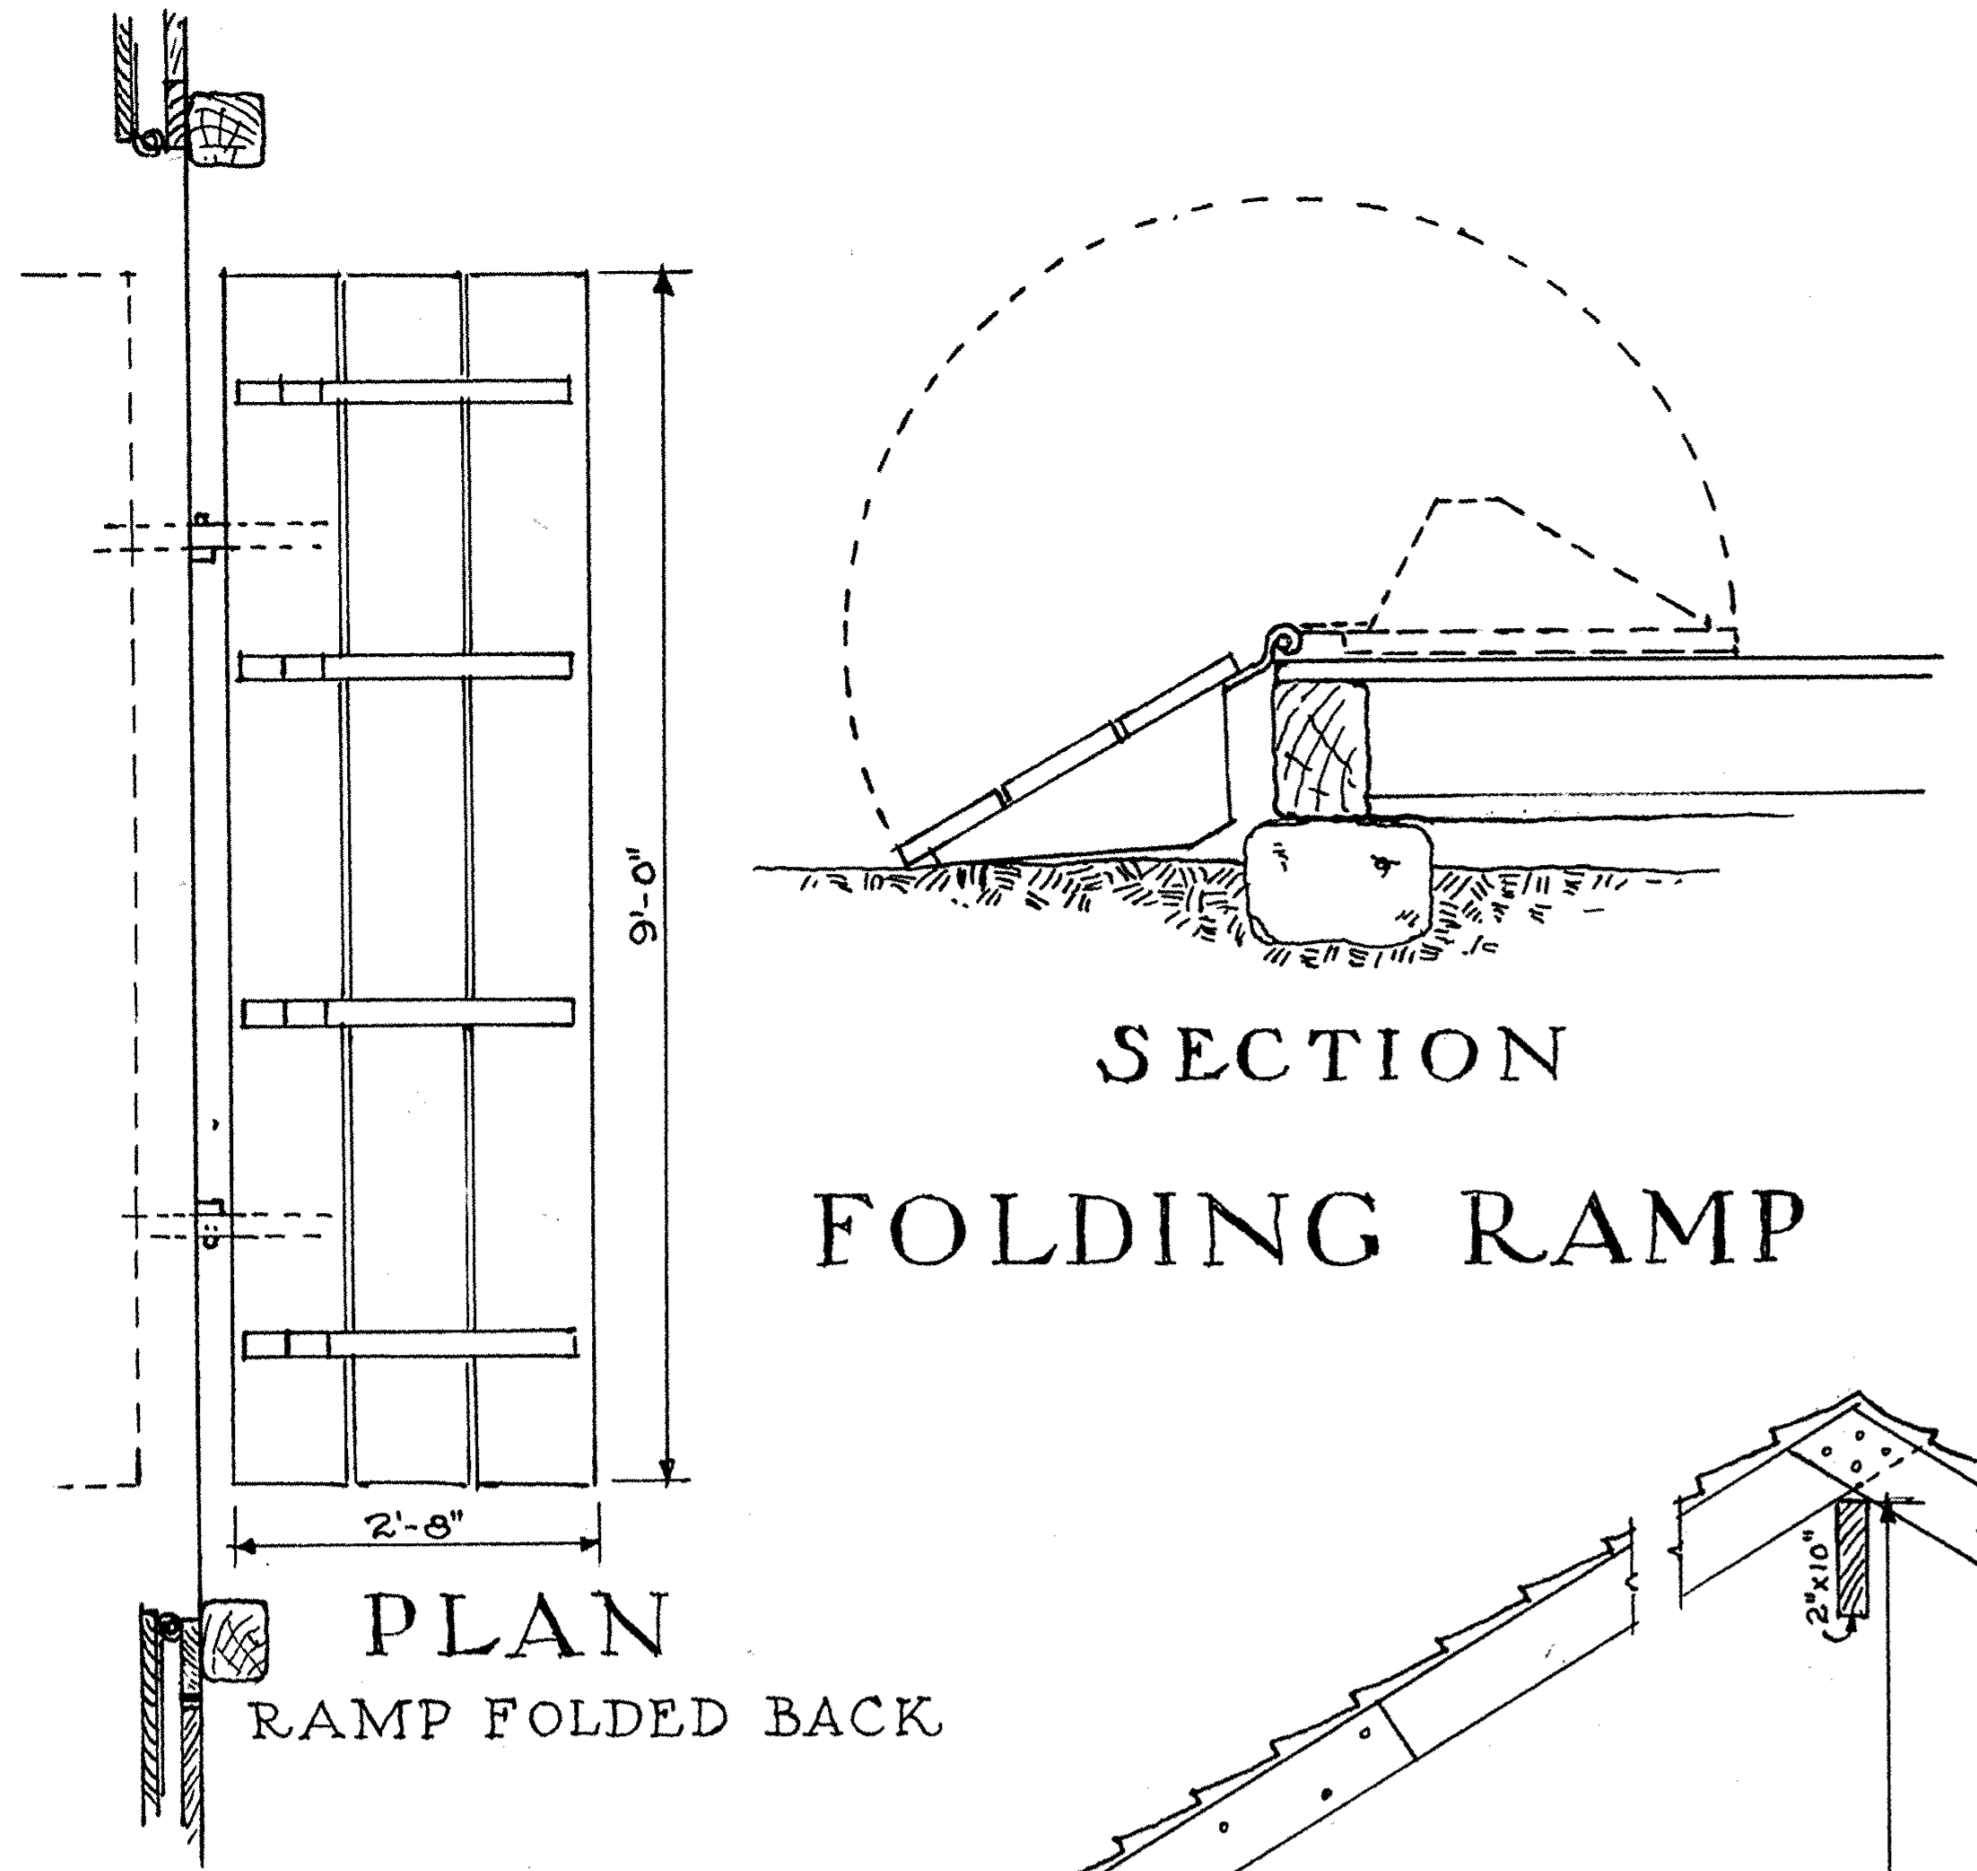


F. W. SCHUMANN - DEL.

PLAN & SECTION OF LARGE BARN

U.S. DEPARTMENT OF THE INTERIOR
OFFICE OF NATIONAL PARKS, BUILDINGS, AND RESERVATIONS
BRANCH OF PLANS AND DESIGN

NAME OF STRUCTURE
THE JACOB ZABRISKIE FARM GROUP
SOUTH PARAMUS ROAD BOROUGH OF PARAMUS NEW JERSEY

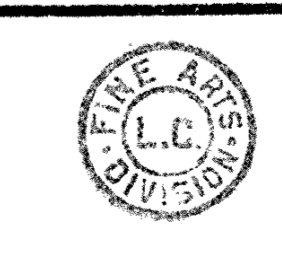

SURVEY NO.
6-157


HISTORIC AMERICAN
BUILDINGS SURVEY
SHEET 9 OF 13 SHEETS

INDEX NO.




SOUTH ELEVATION


NORTH ELEVATION

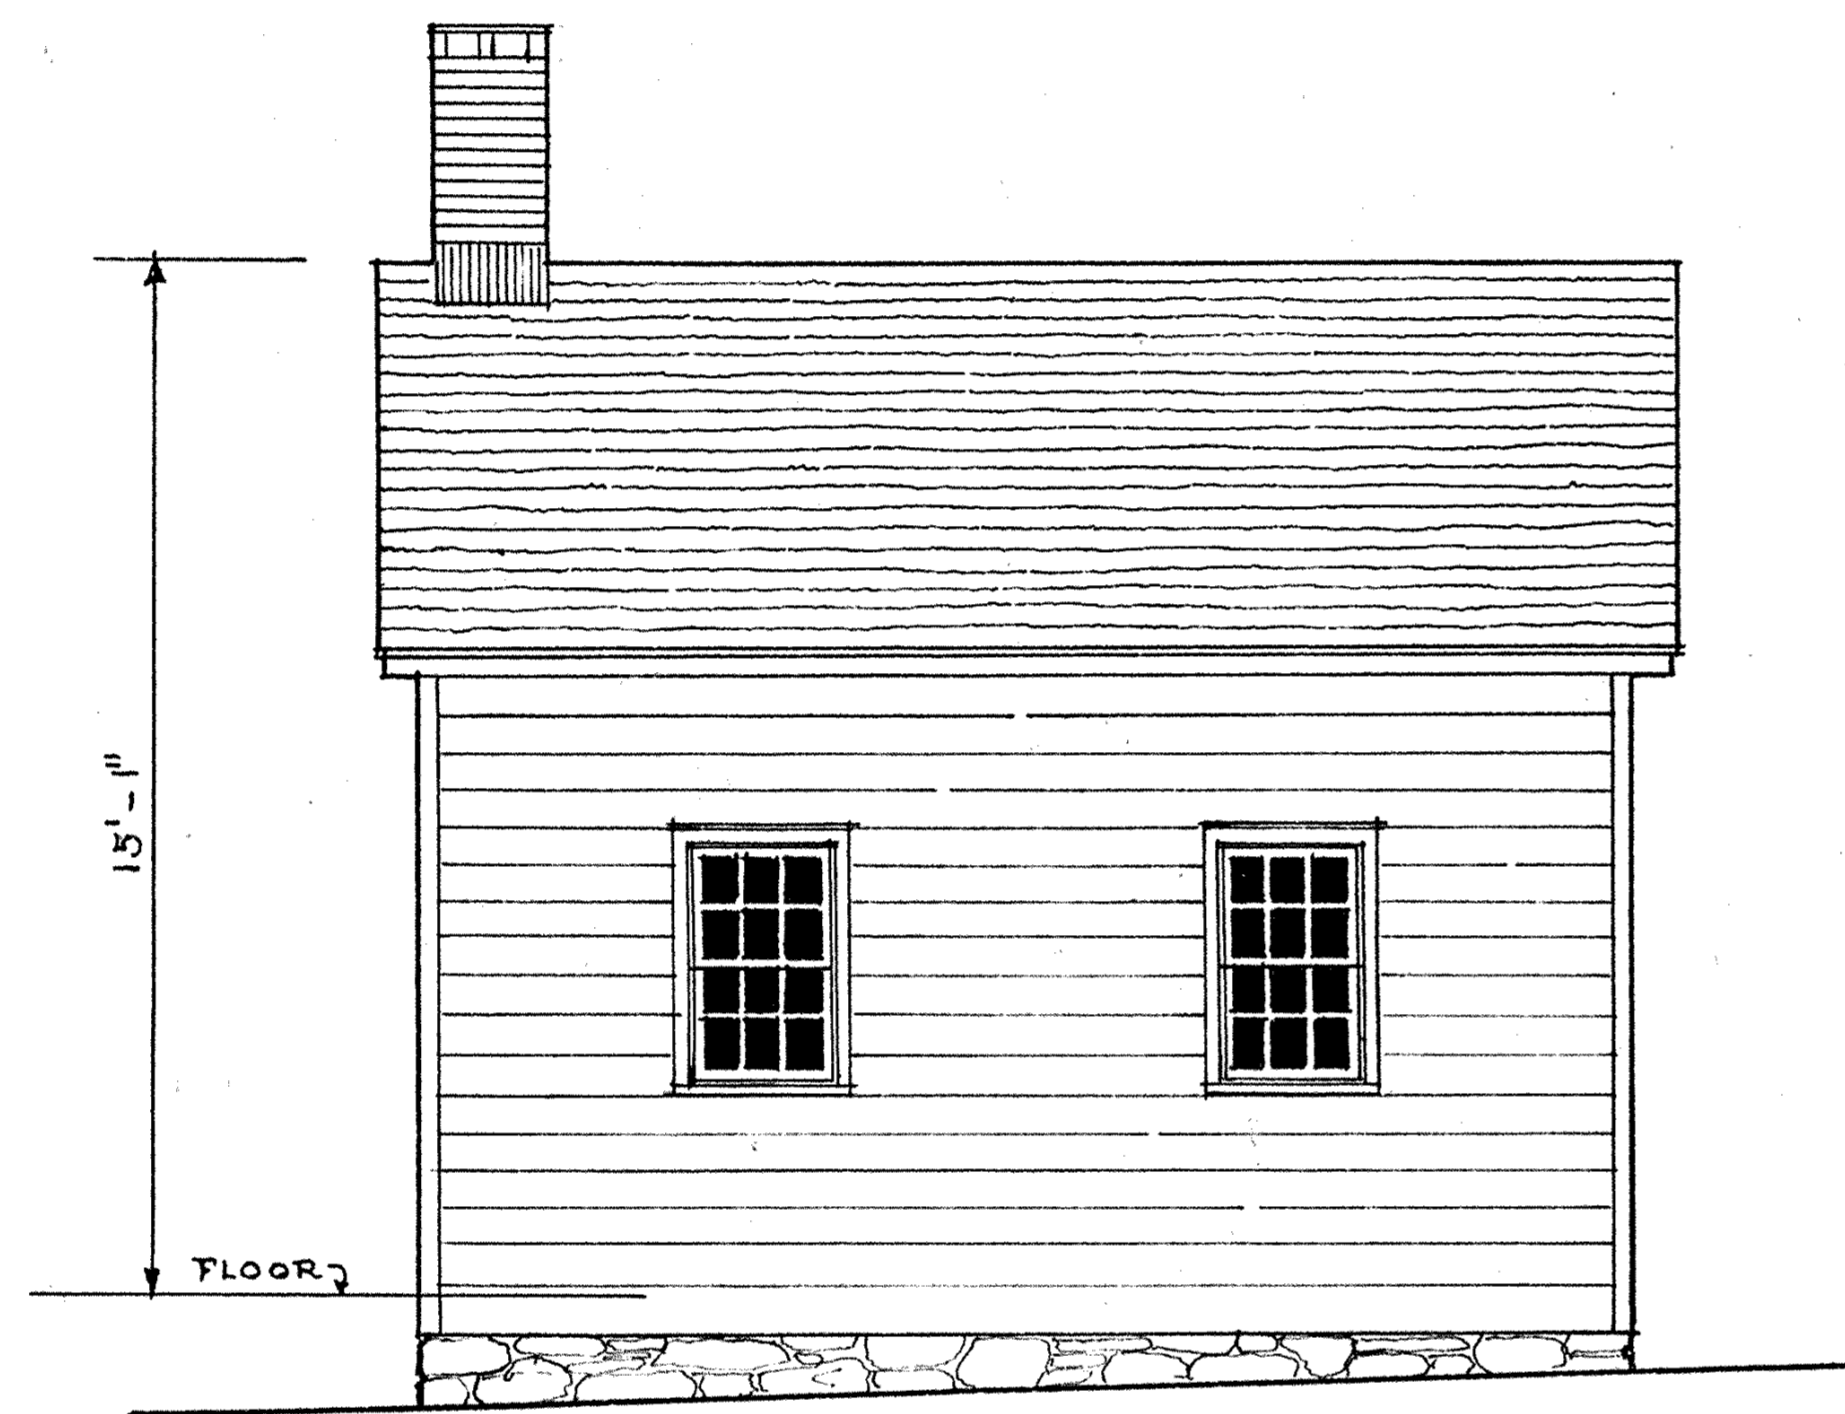


EAST ELEVATION

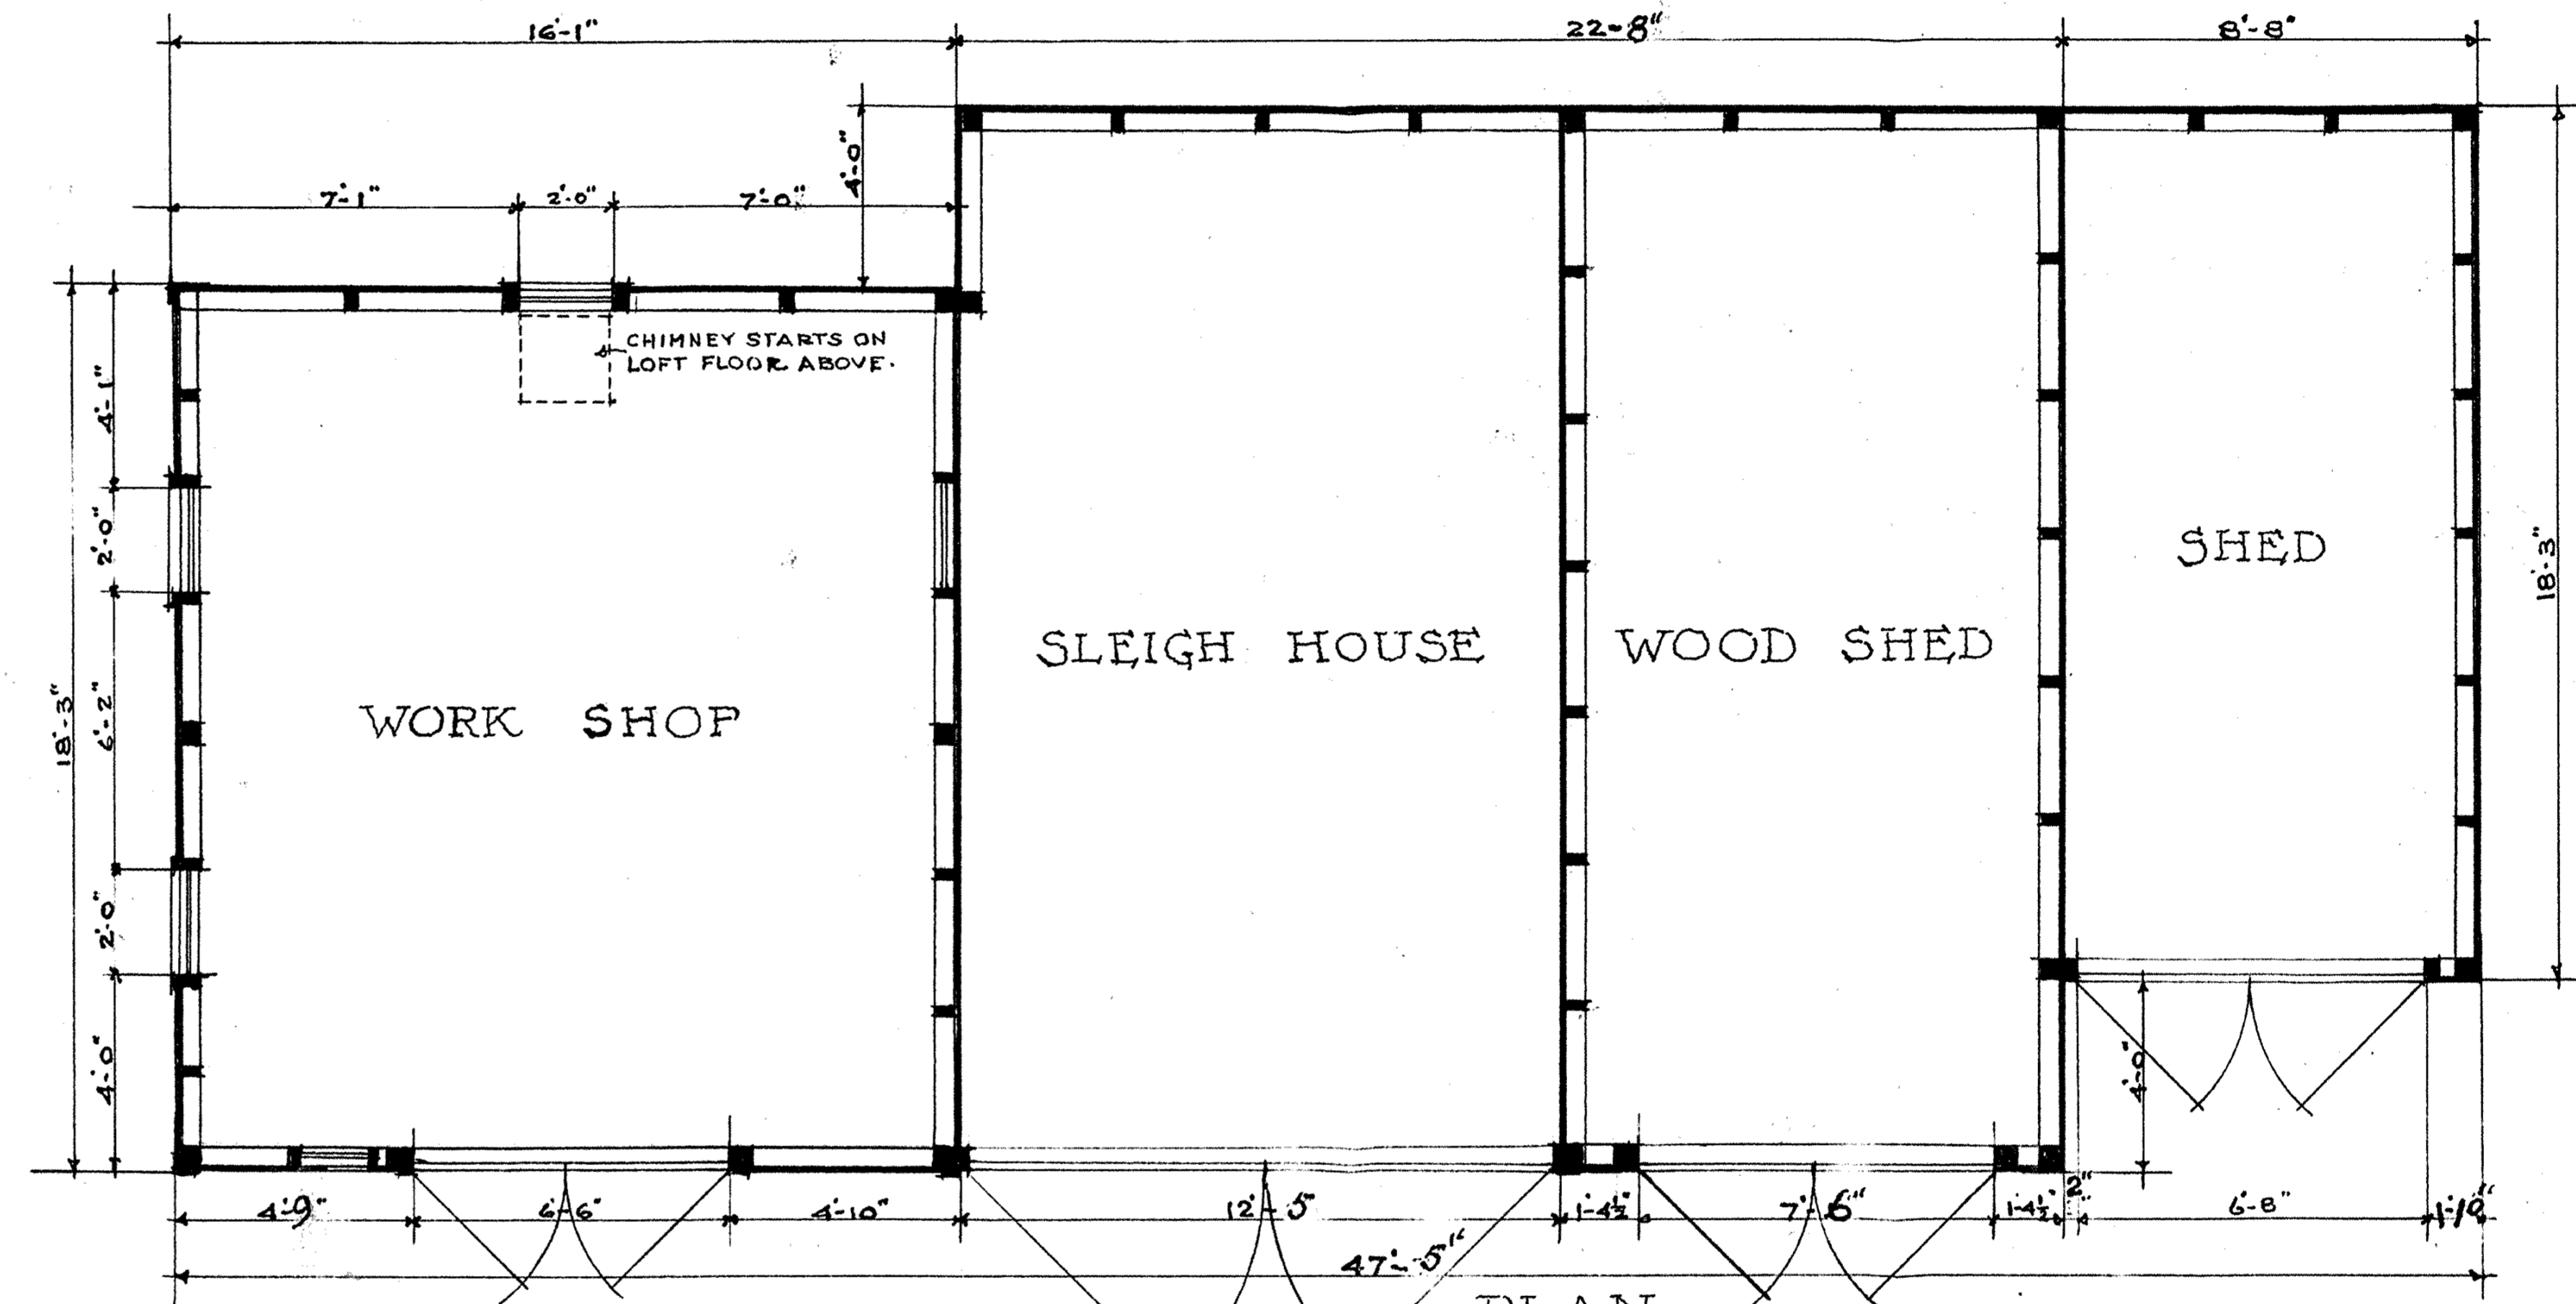


PLAN & ELEVATIONS OF WORK SHOP SLEIGH HOUSE &c

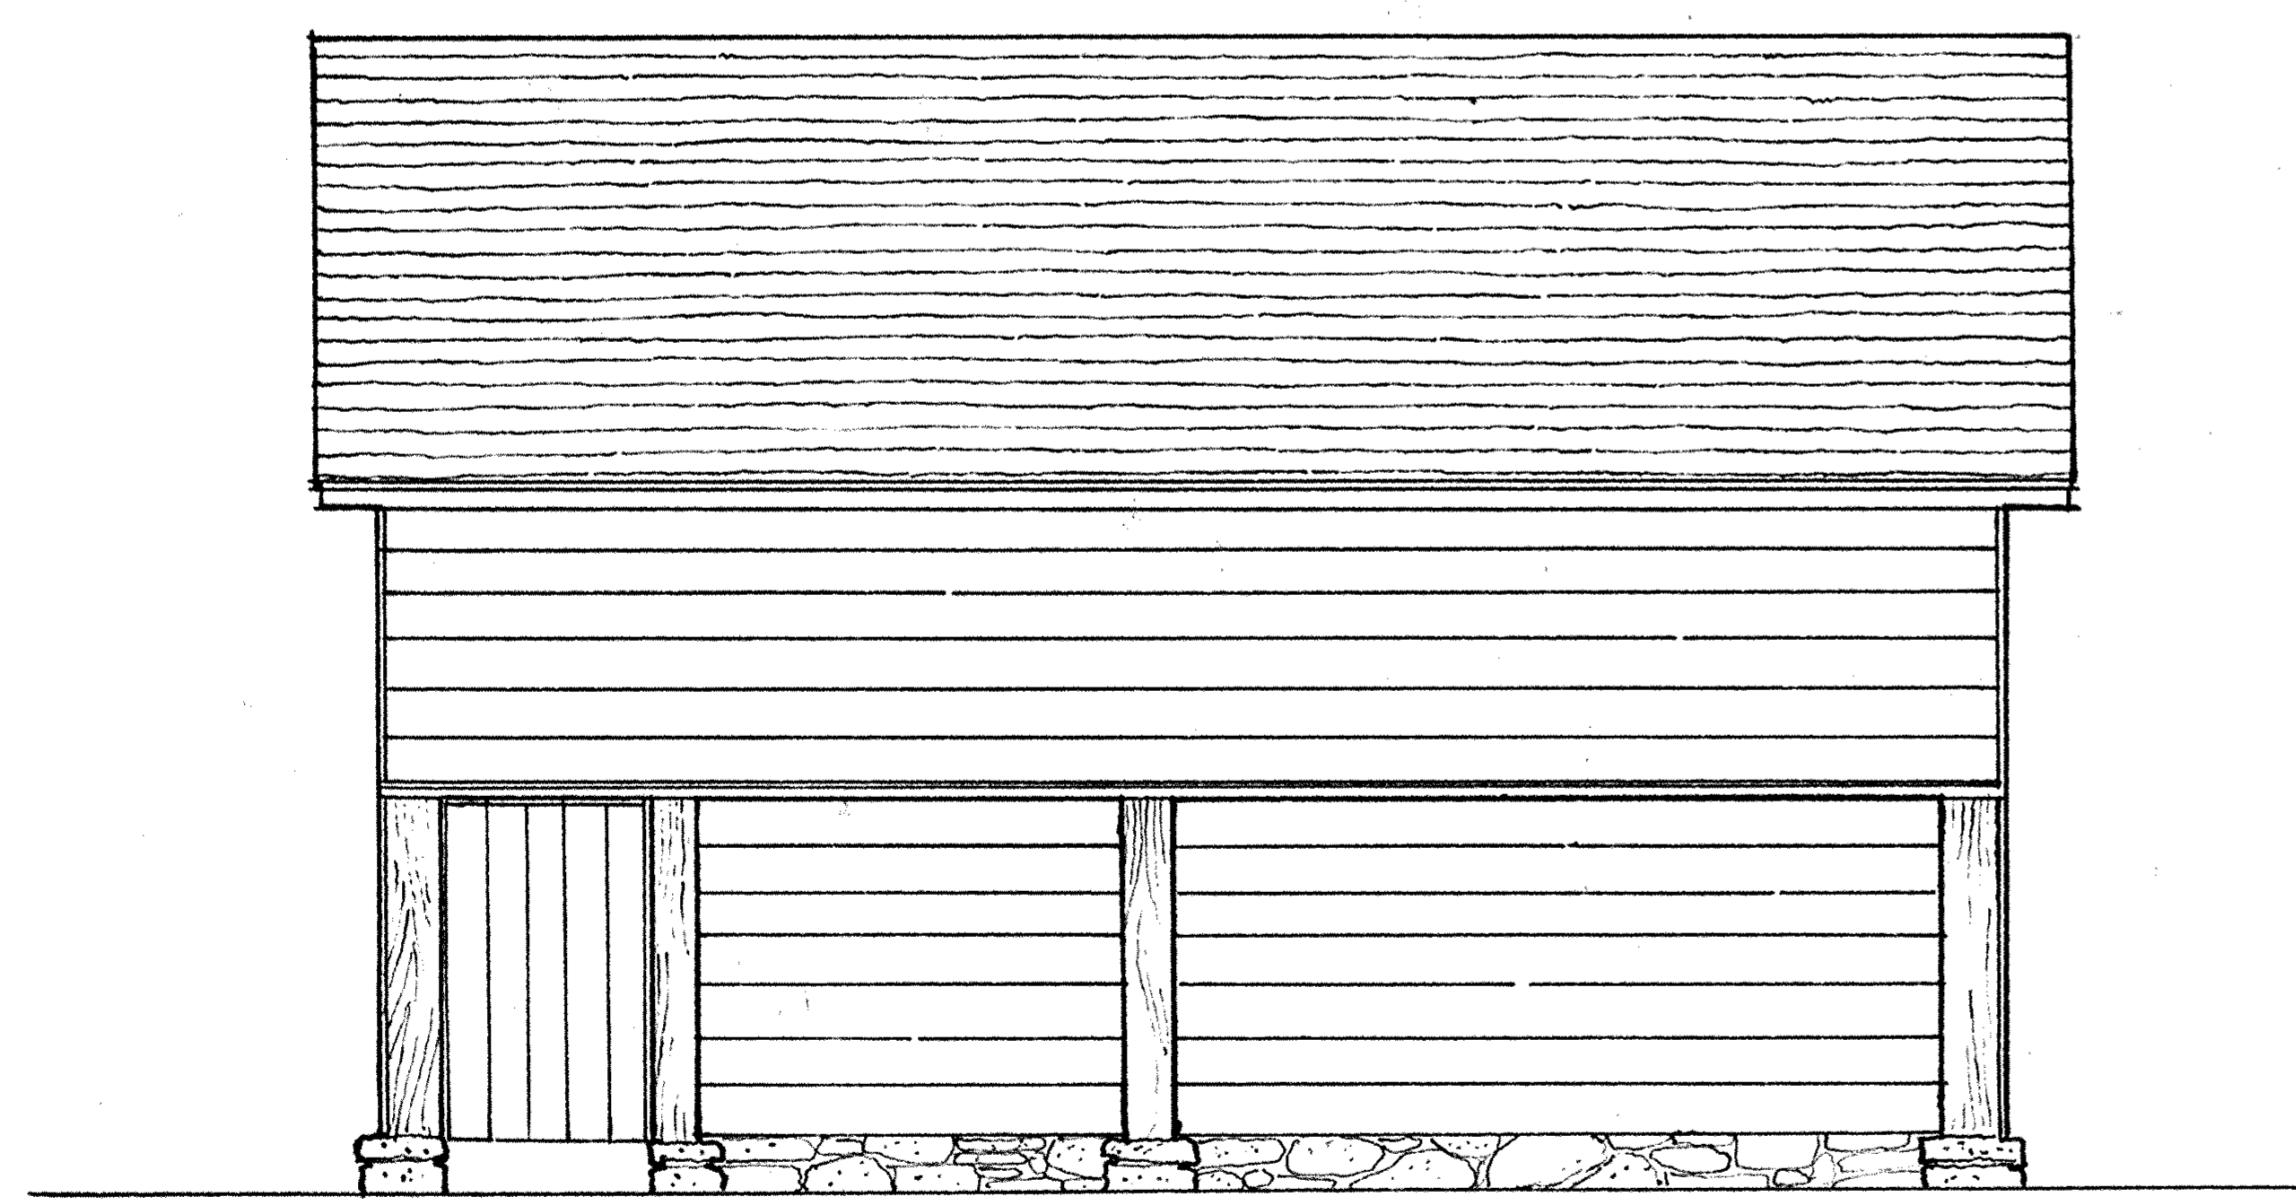

EAST ELEVATION

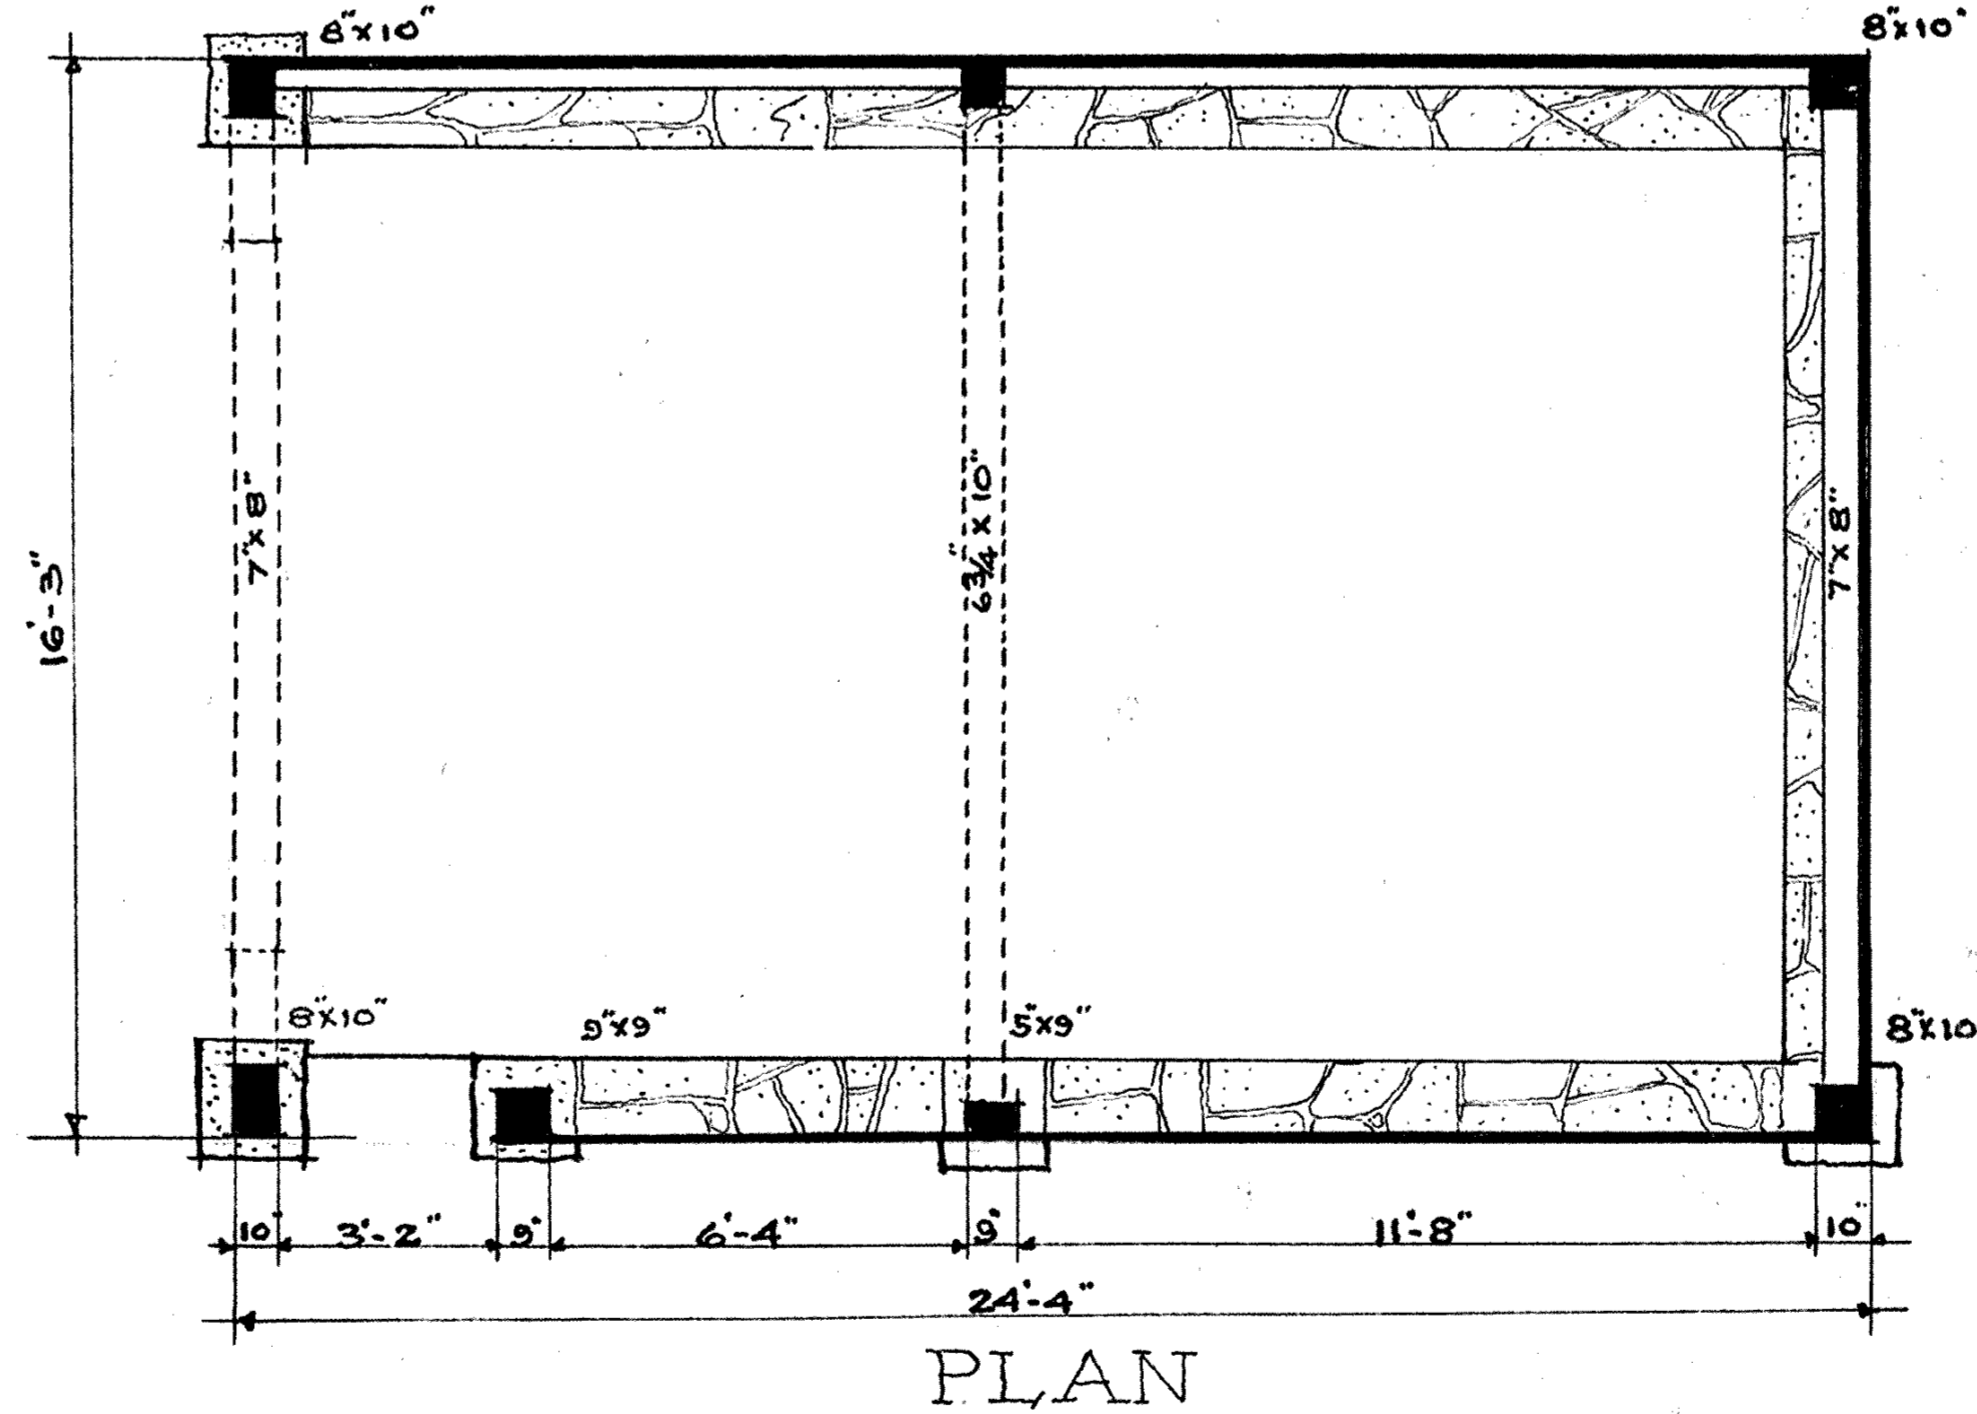


PLAN

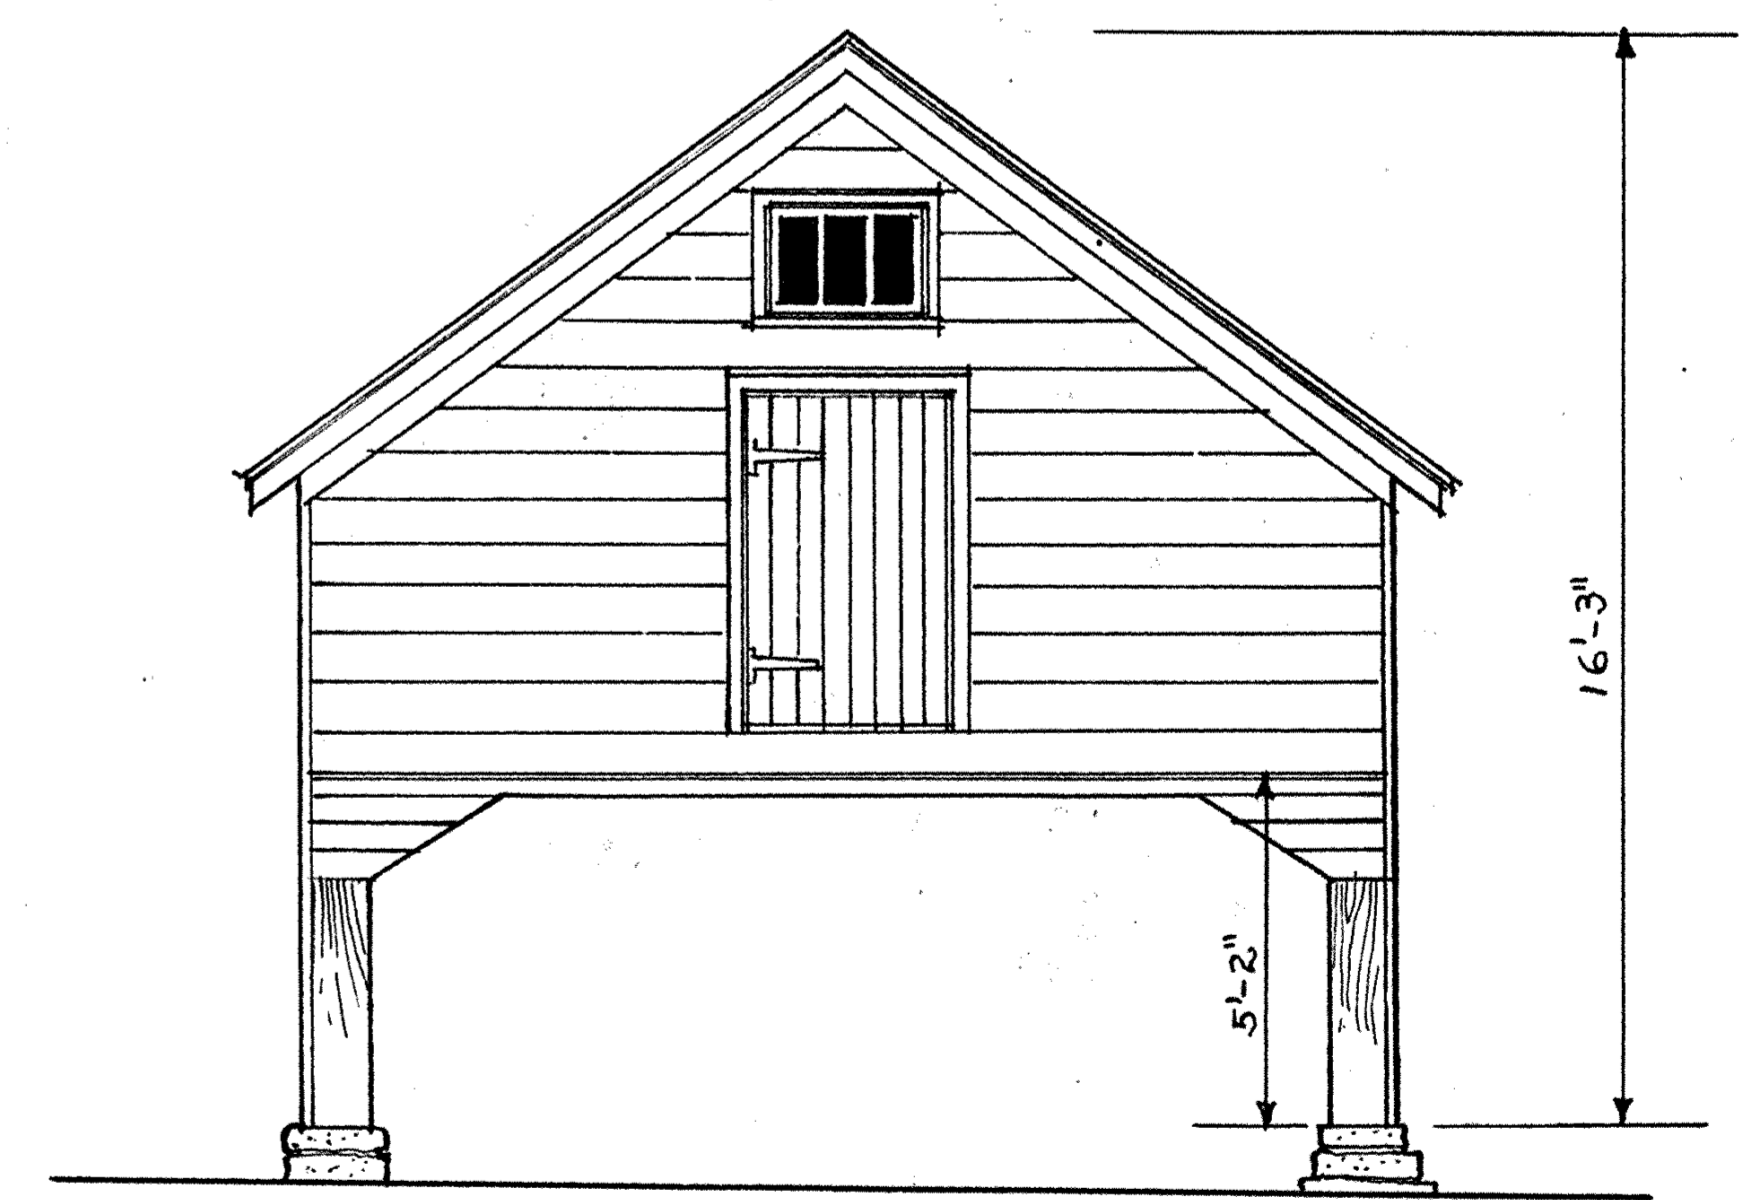

SOUTH ELEVATION

PLAN & ELEVATIONS OF GRAIN CRIB & SHED

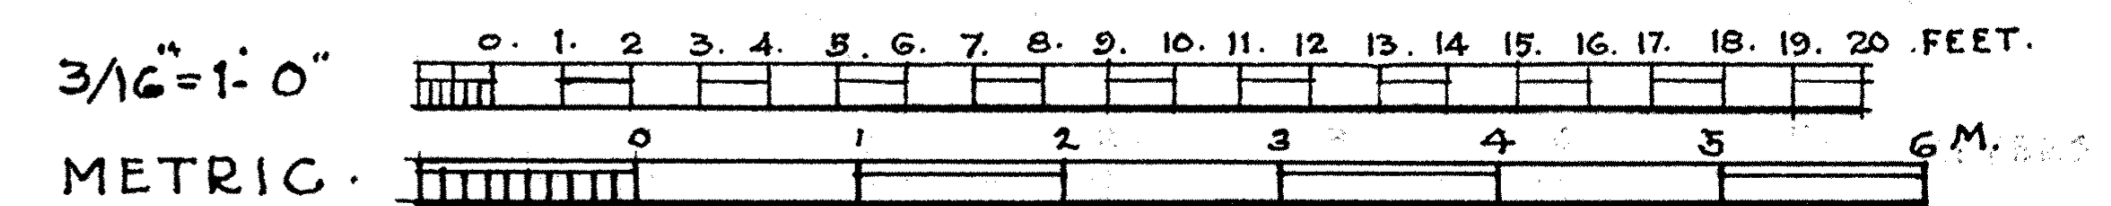

G.E. HAZEN - DEL.

U.S. DEPARTMENT OF THE INTERIOR
OFFICE OF NATIONAL PARKS, BUILDINGS, AND RESERVATIONS
BRANCH OF PLANS AND DESIGN


NAME OF STRUCTURE
THE JACOB ZABRISKIE FARM GROUP
SOUTH PARAMUS ROAD BOROUGH OF PARAMUS NEW JERSEY




SURVEY NO.
6-157

HISTORIC AMERICAN
BUILDINGS SURVEY
SHEET 10 OF 13 SHEETS


INDEX NO.

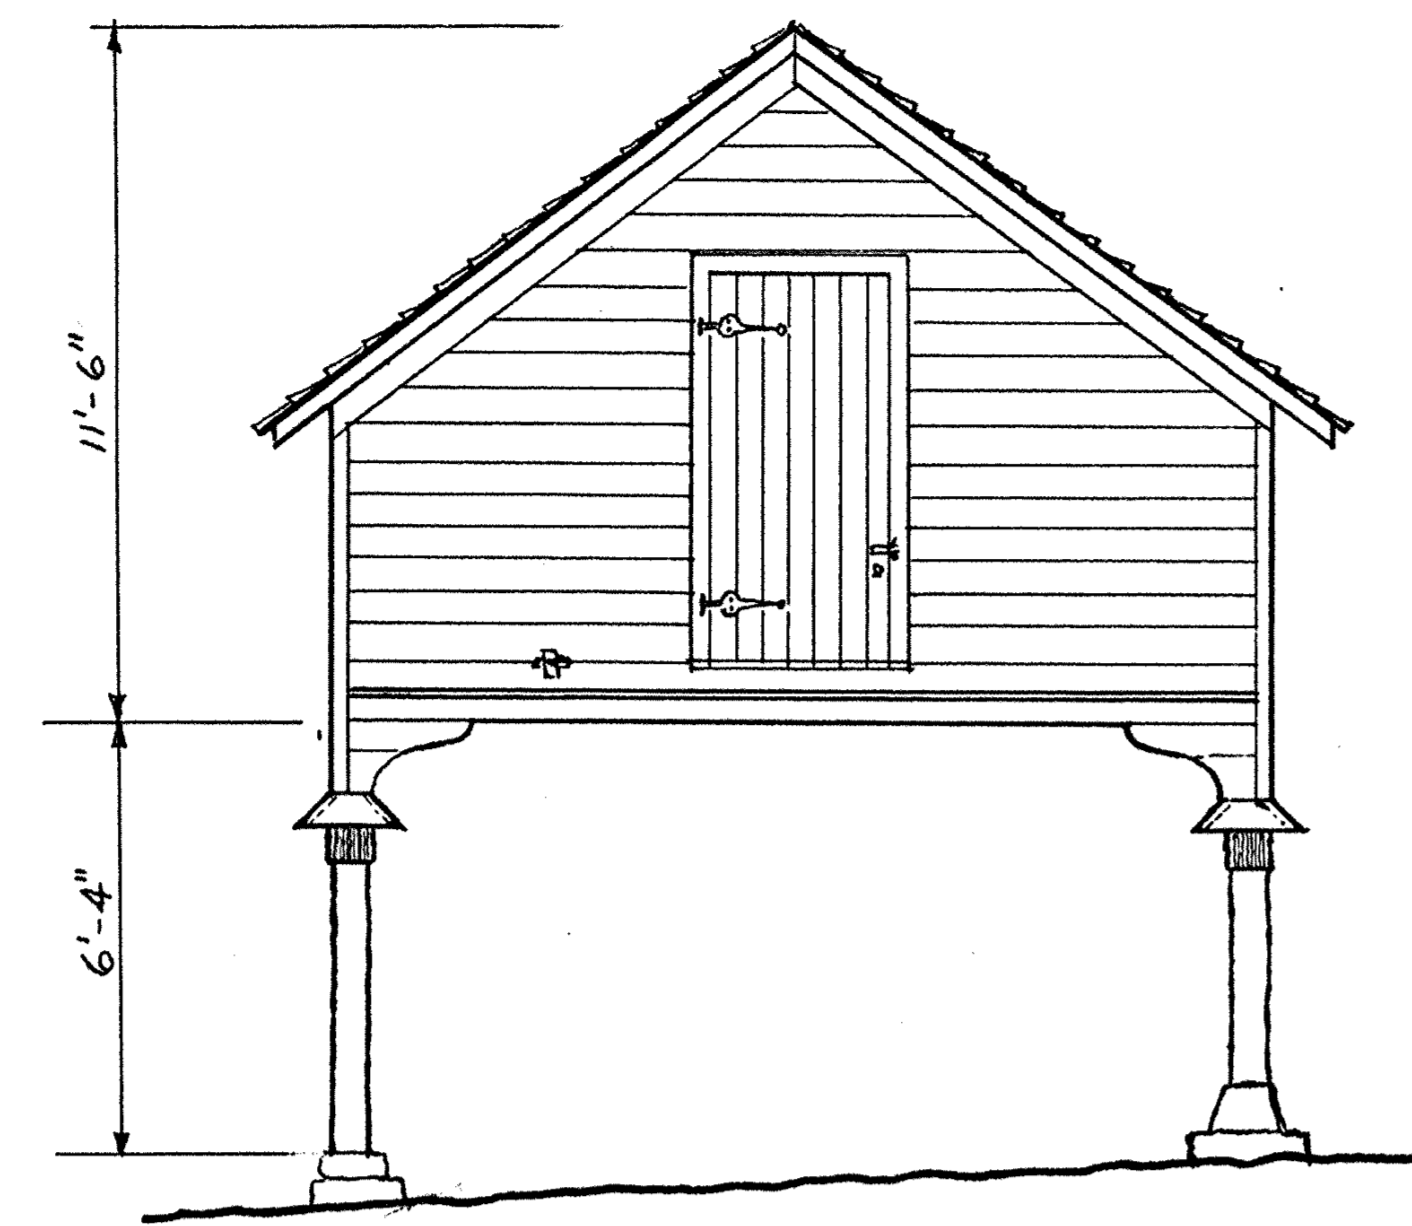


FRONT ELEVATION OF CORN CRIB.

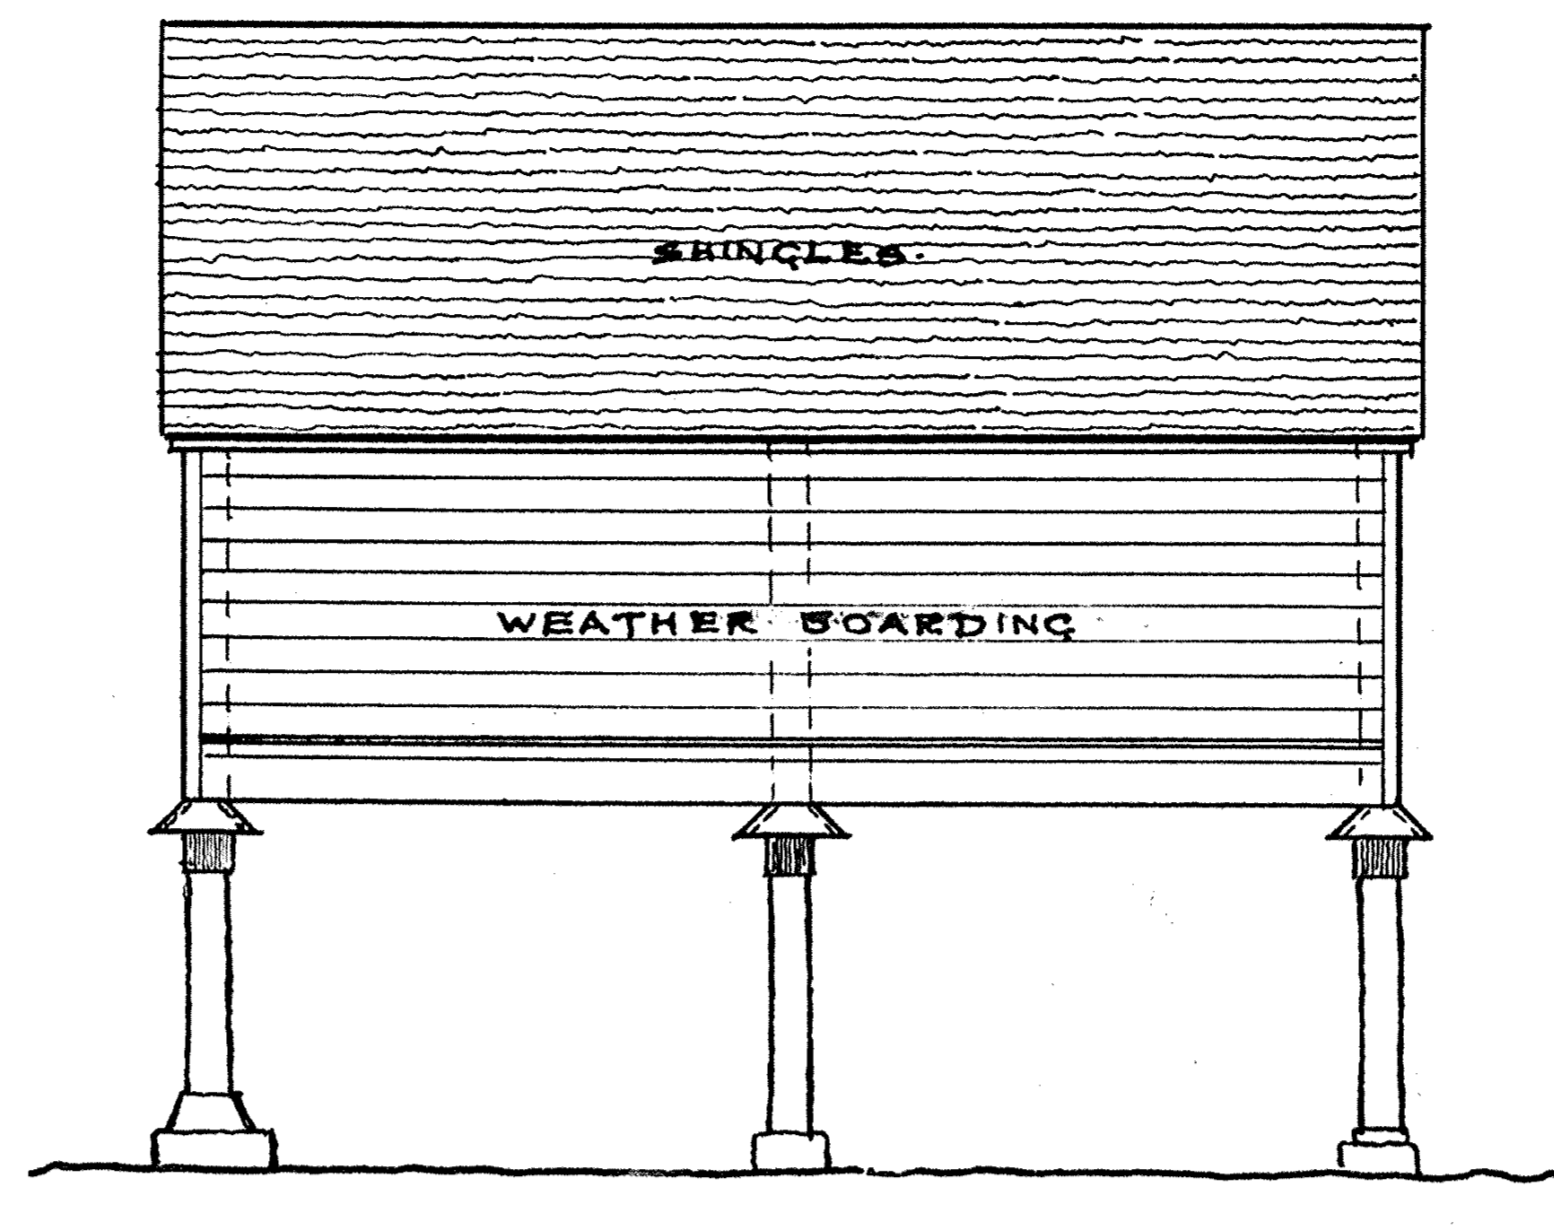


SIDE ELEVATION OF CORN CRIB

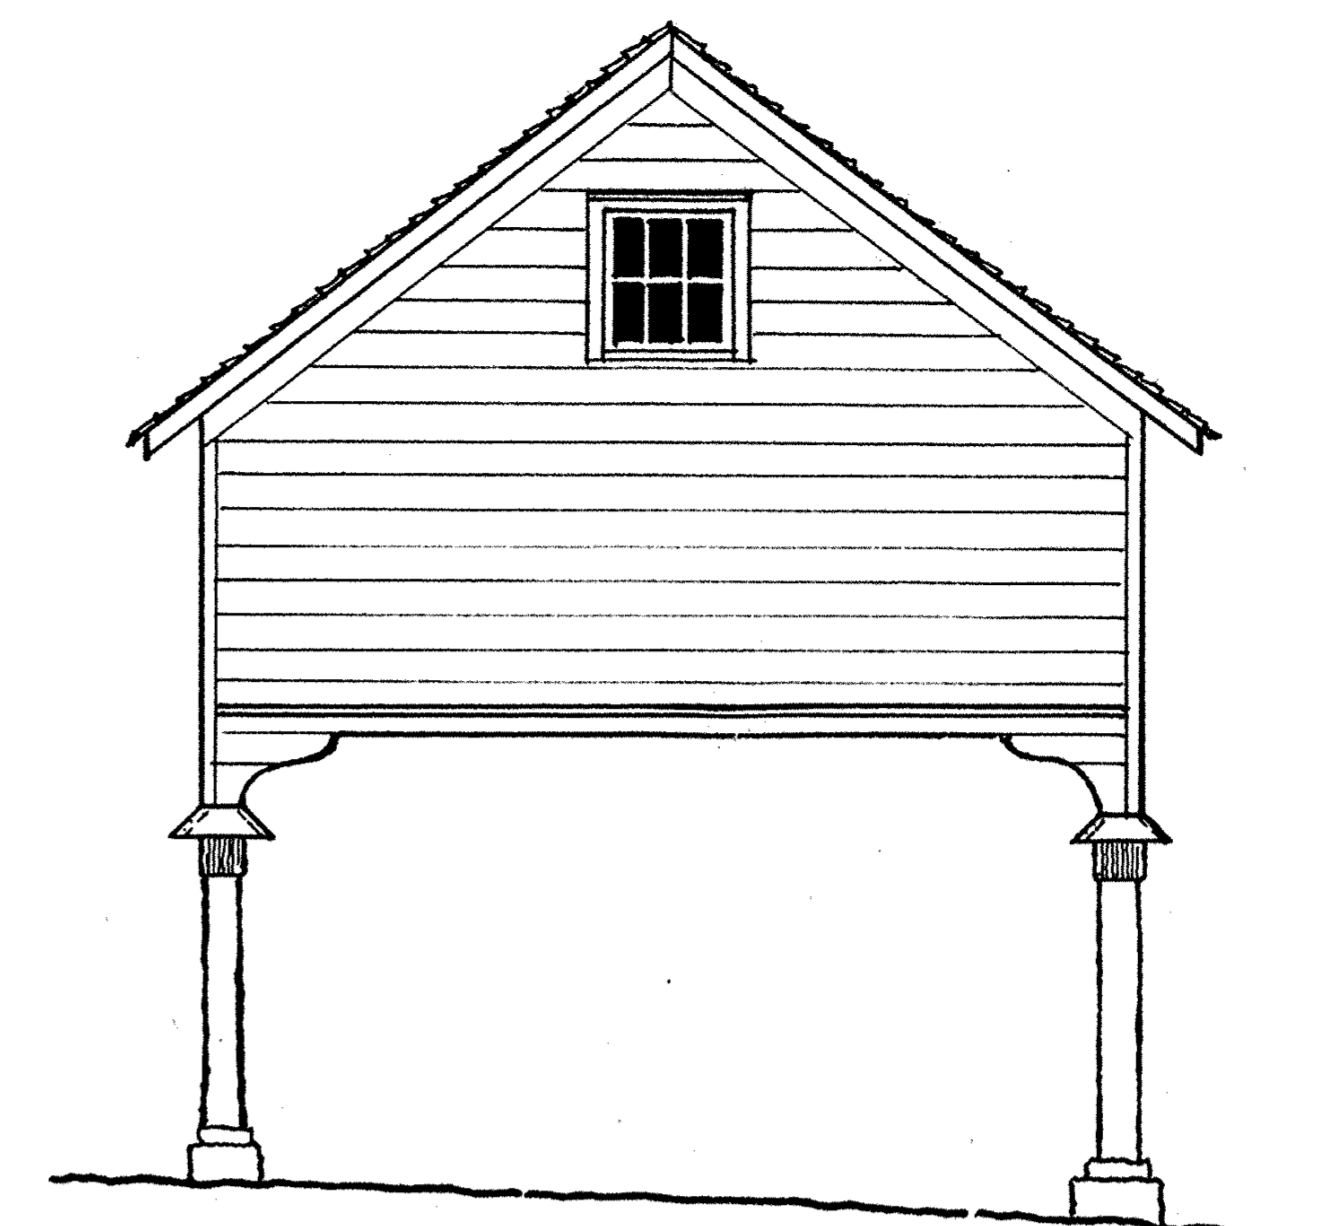


REAR ELEVATION OF CORN CRIB

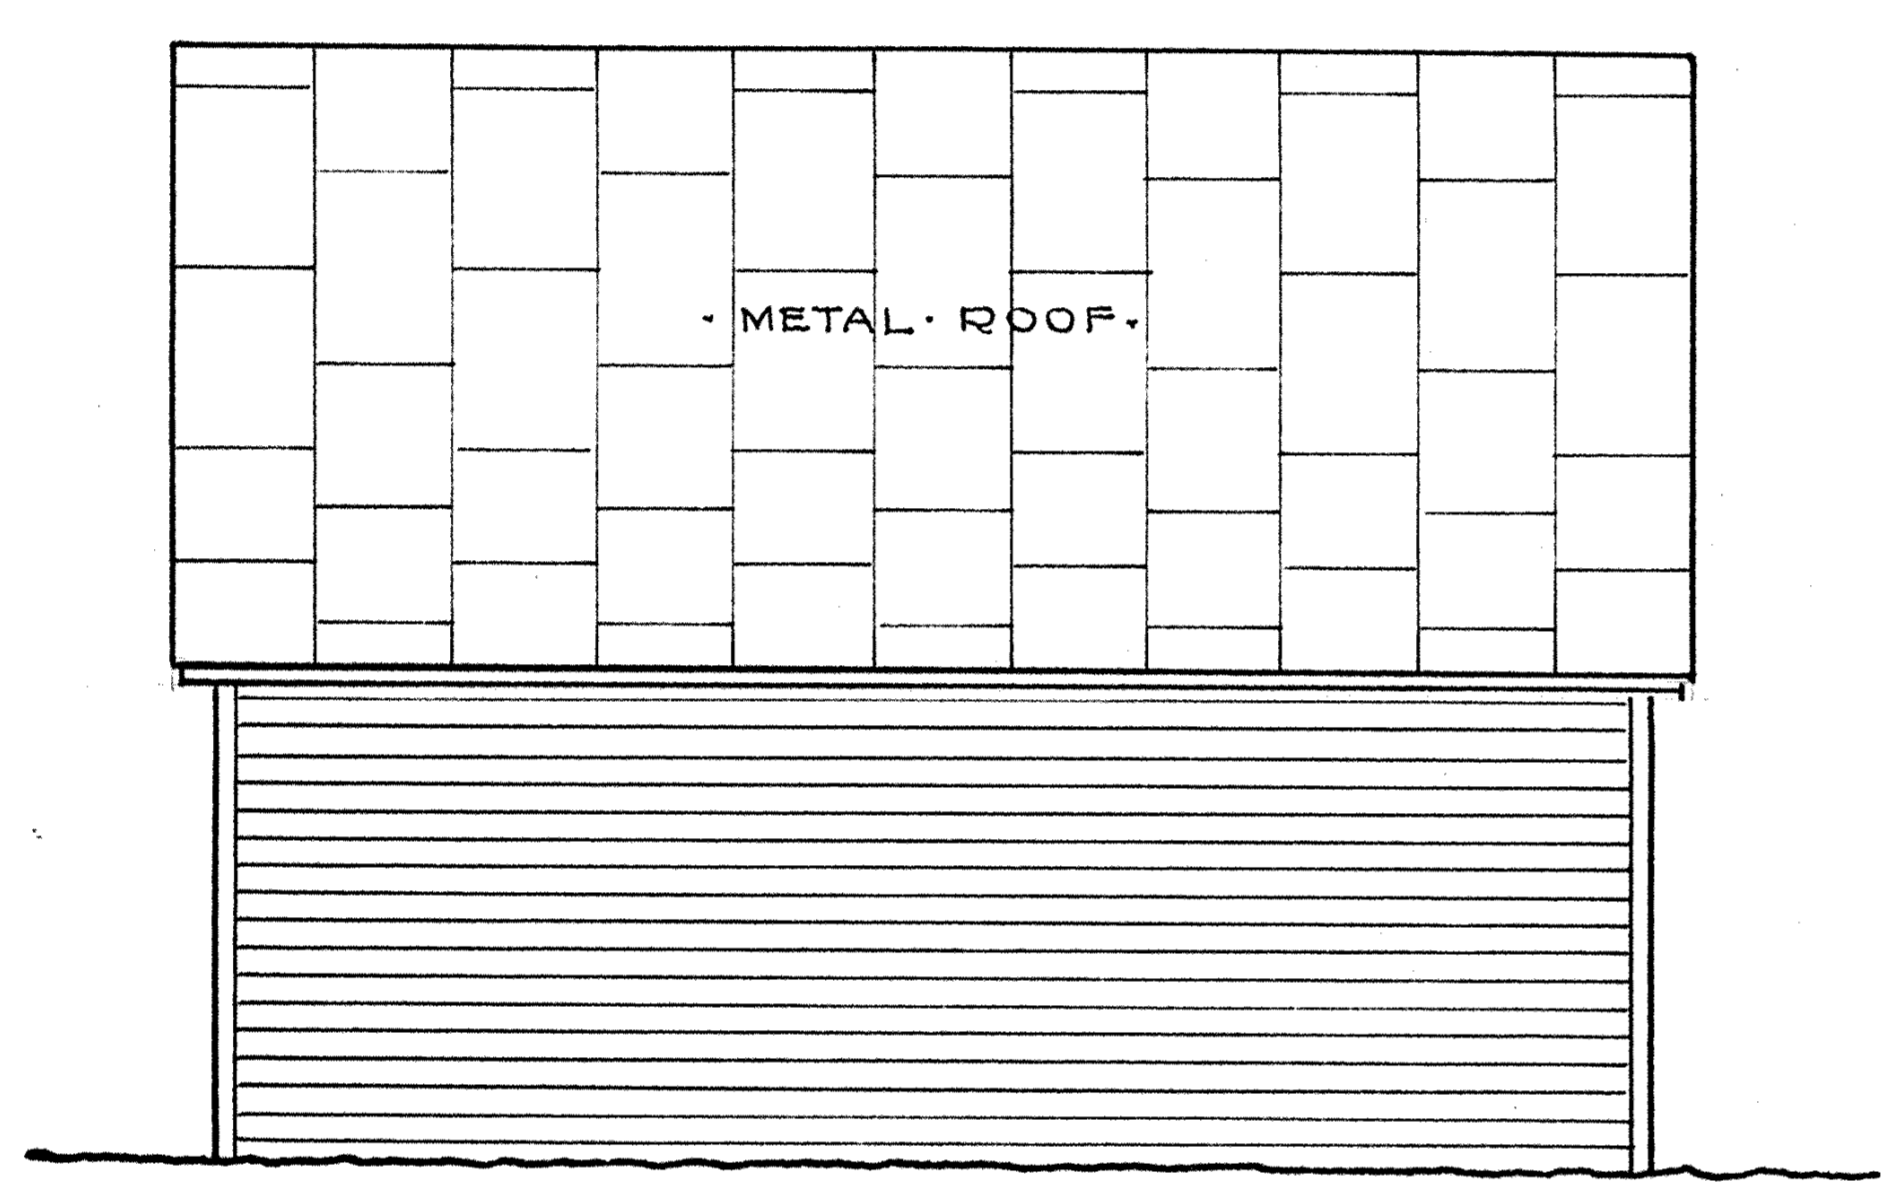

SIDE ELEVATION OF SMALL BARN

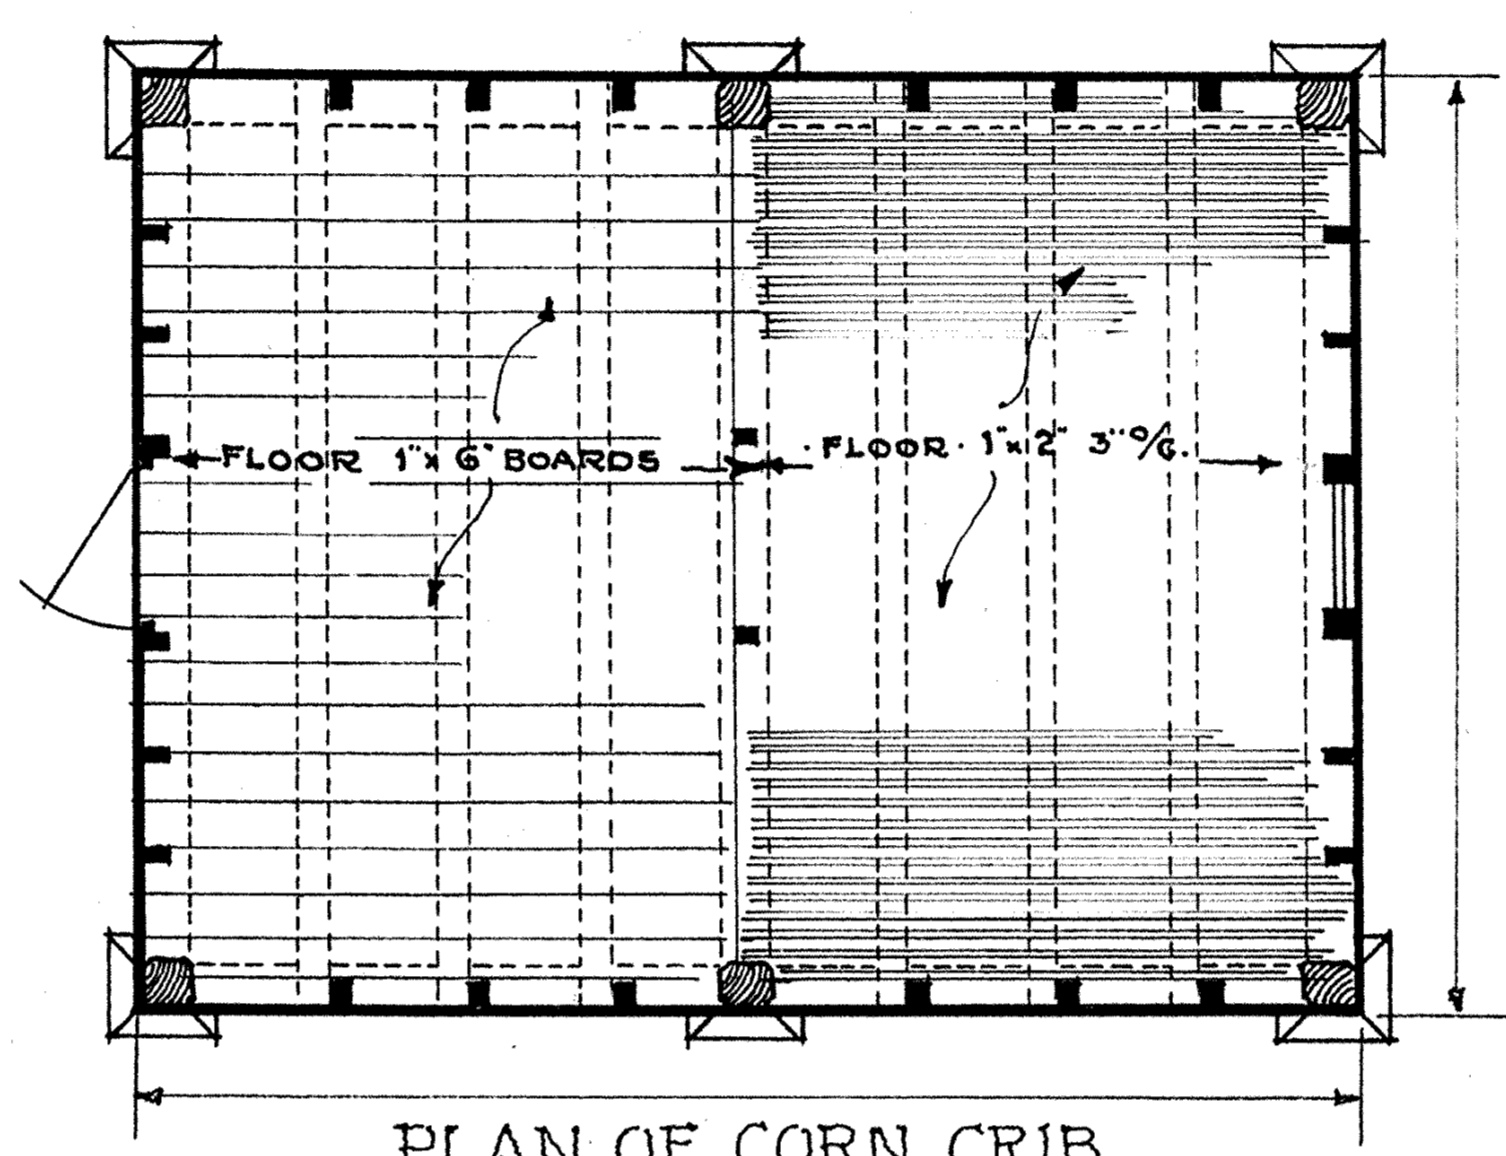


PLAN OF CORN CRIB

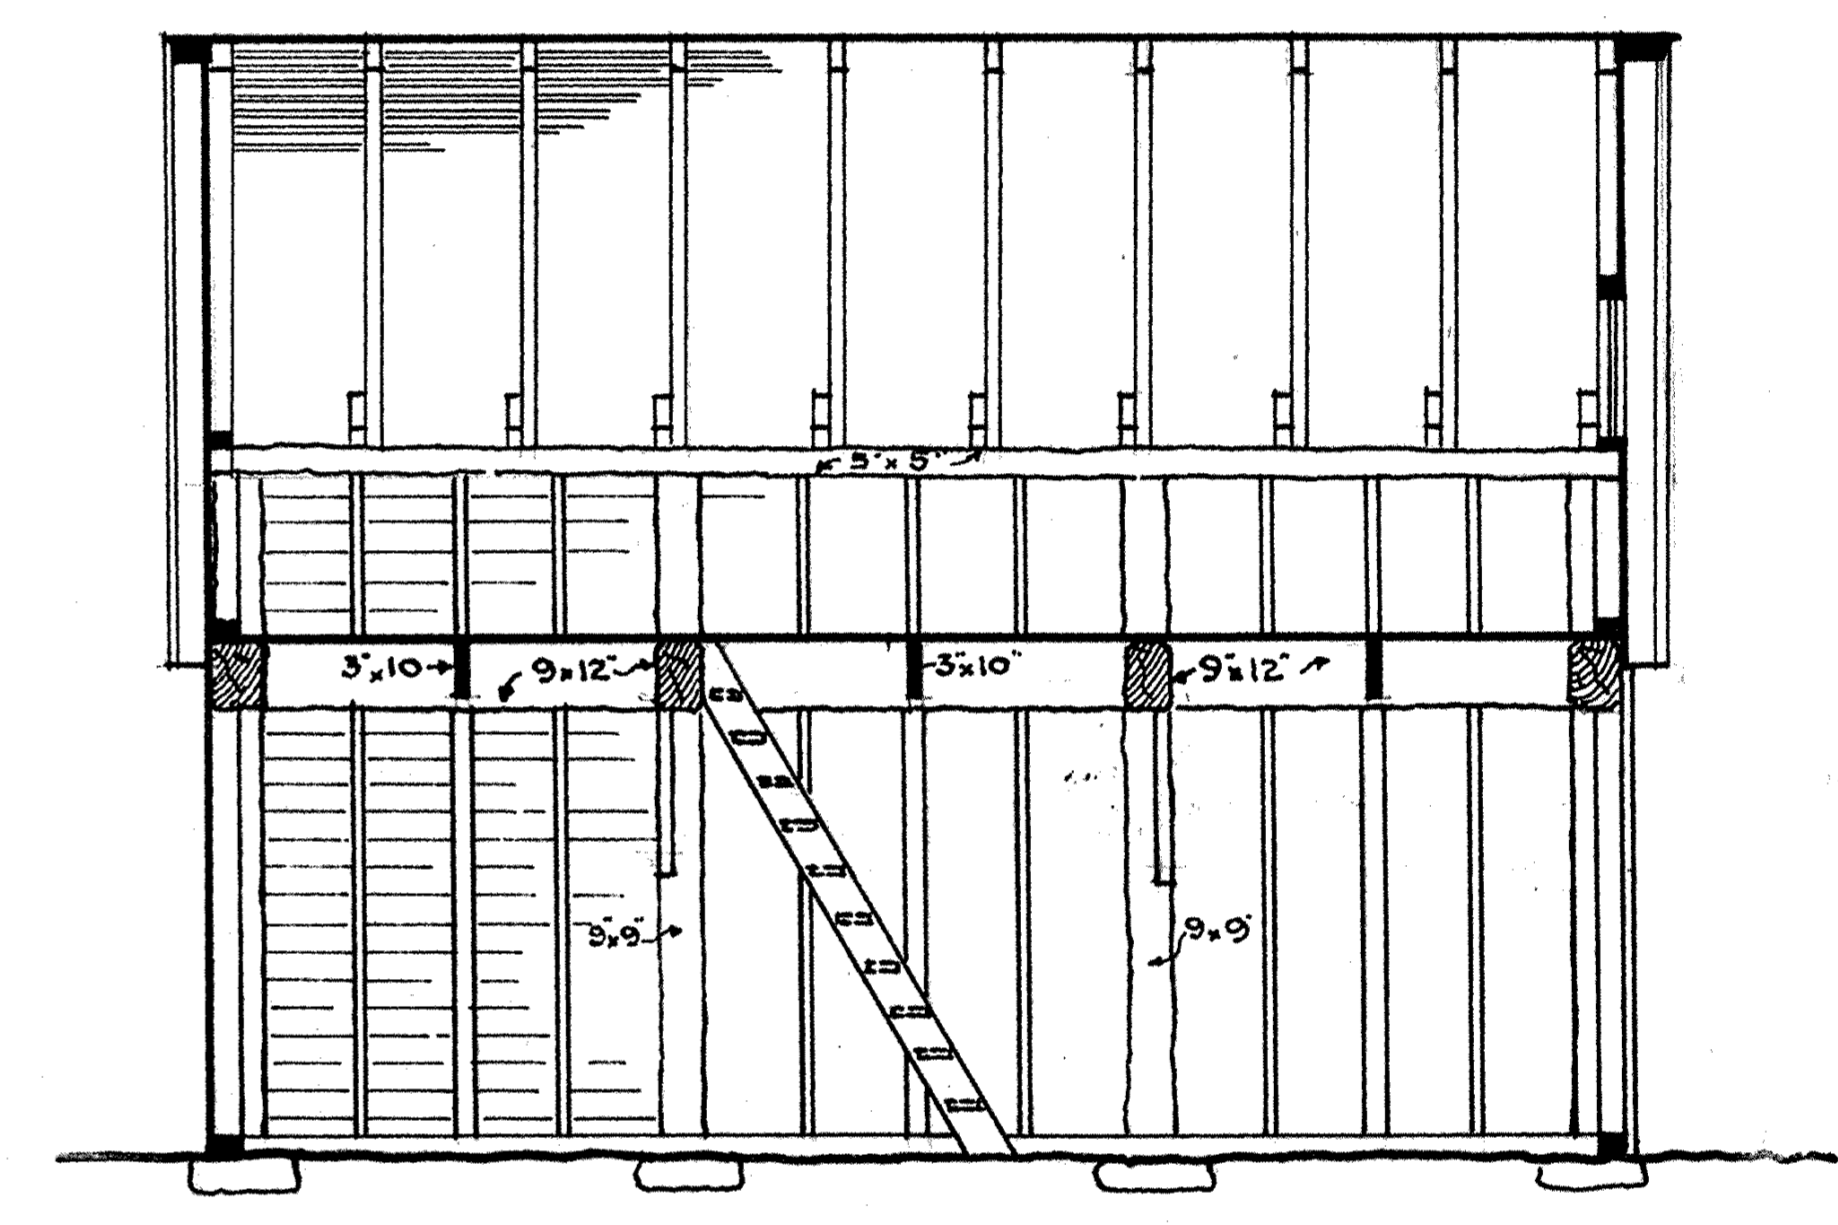


SECTION A-A OF SMALL BARN



FRONT ELEVATION OF SMALL BARN

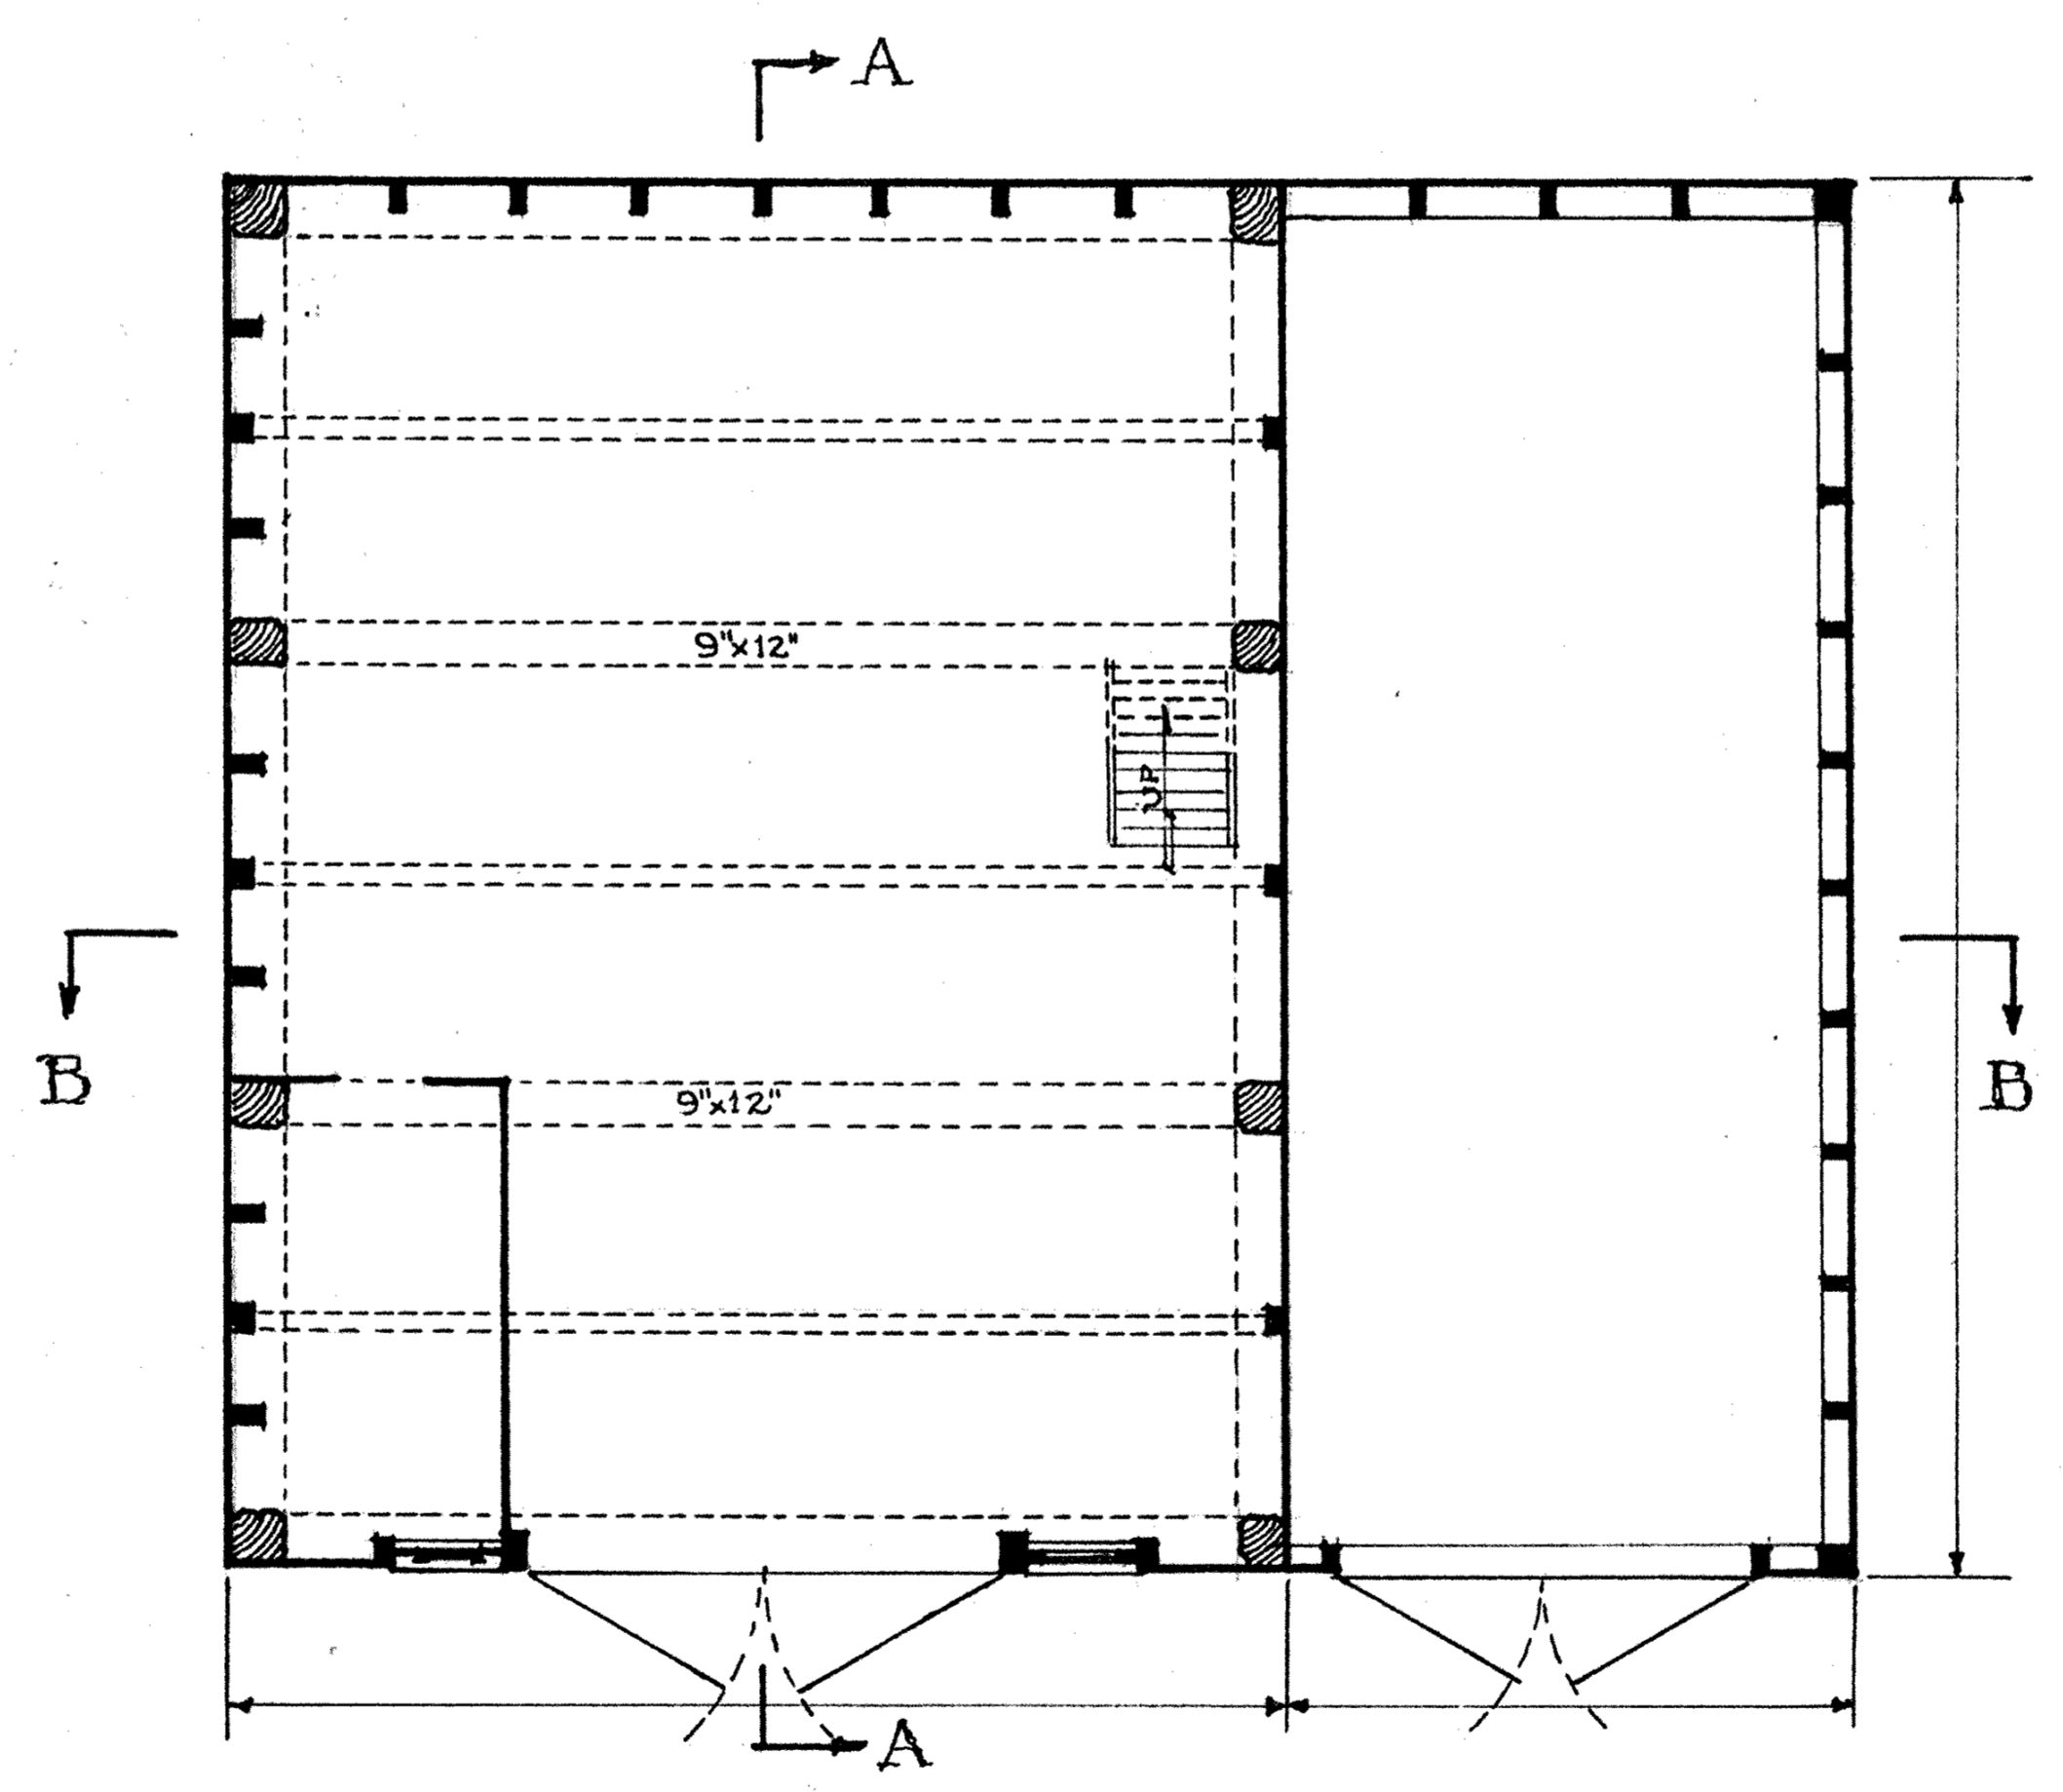


PLAN OF SMALL BARN

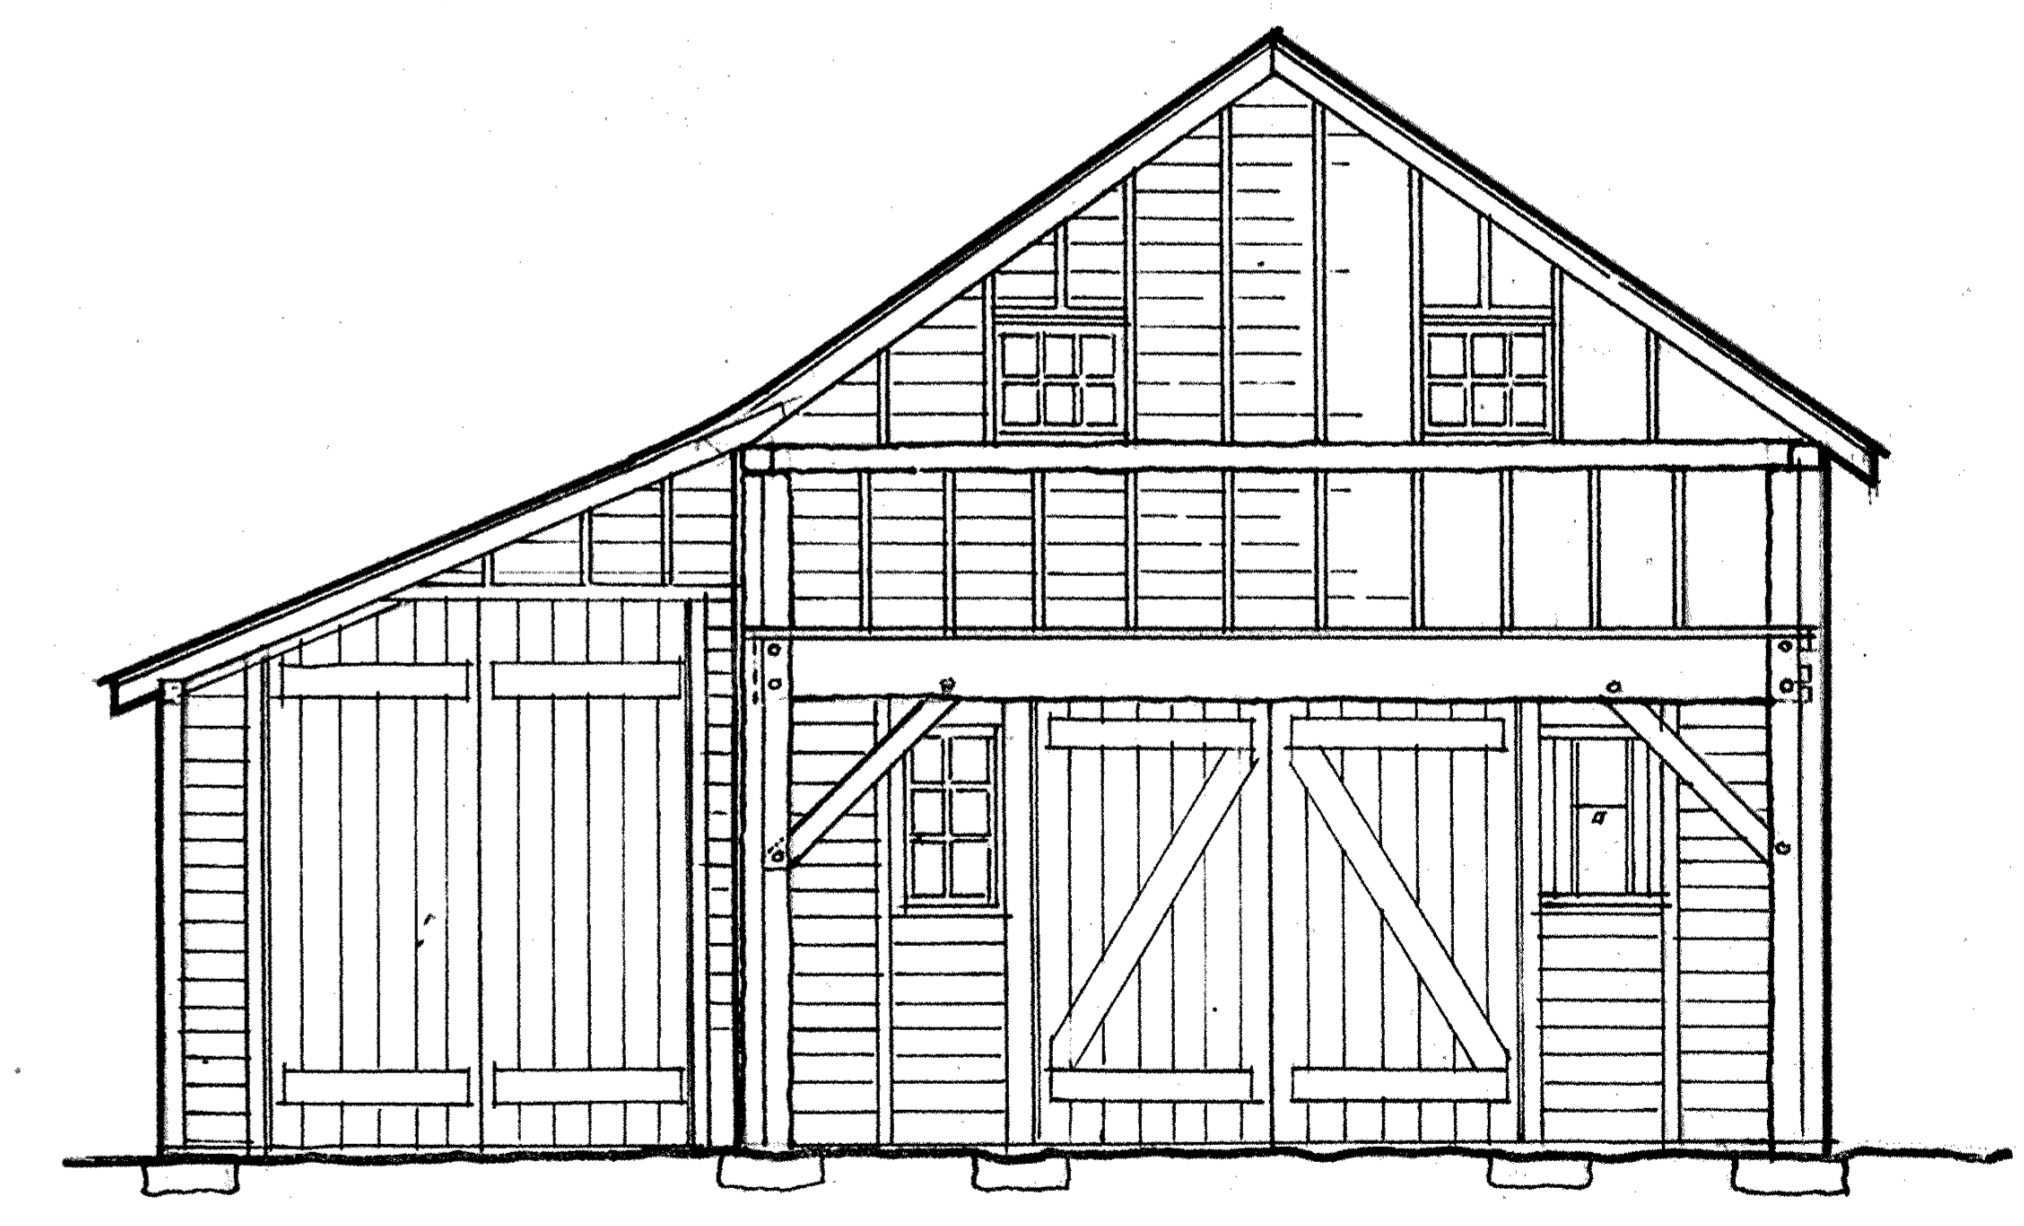


SECTION B-B OF SMALL BARN


PLANS · ELEVATIONS · & · SECTIONS · OF · CORN · CRIB · & · SMALL · BARN ·

O BRANDENBERGER - DEL

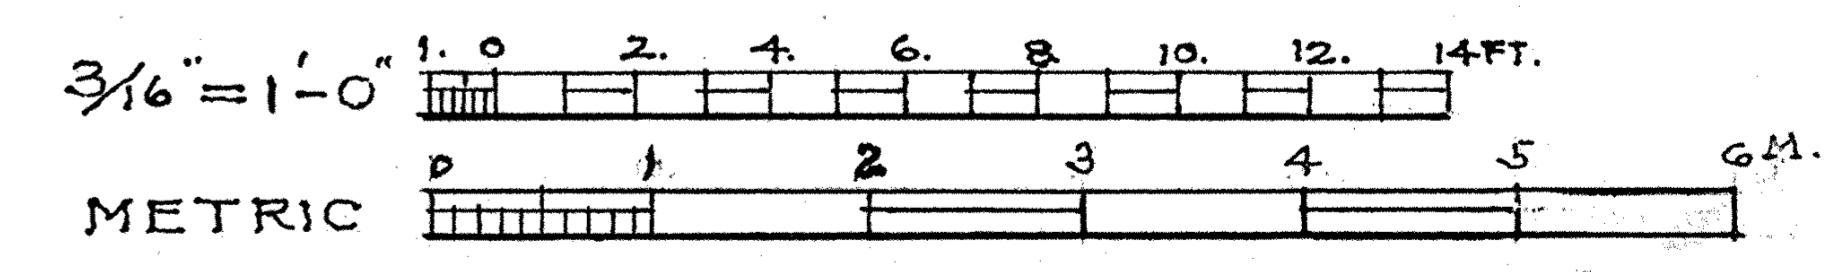


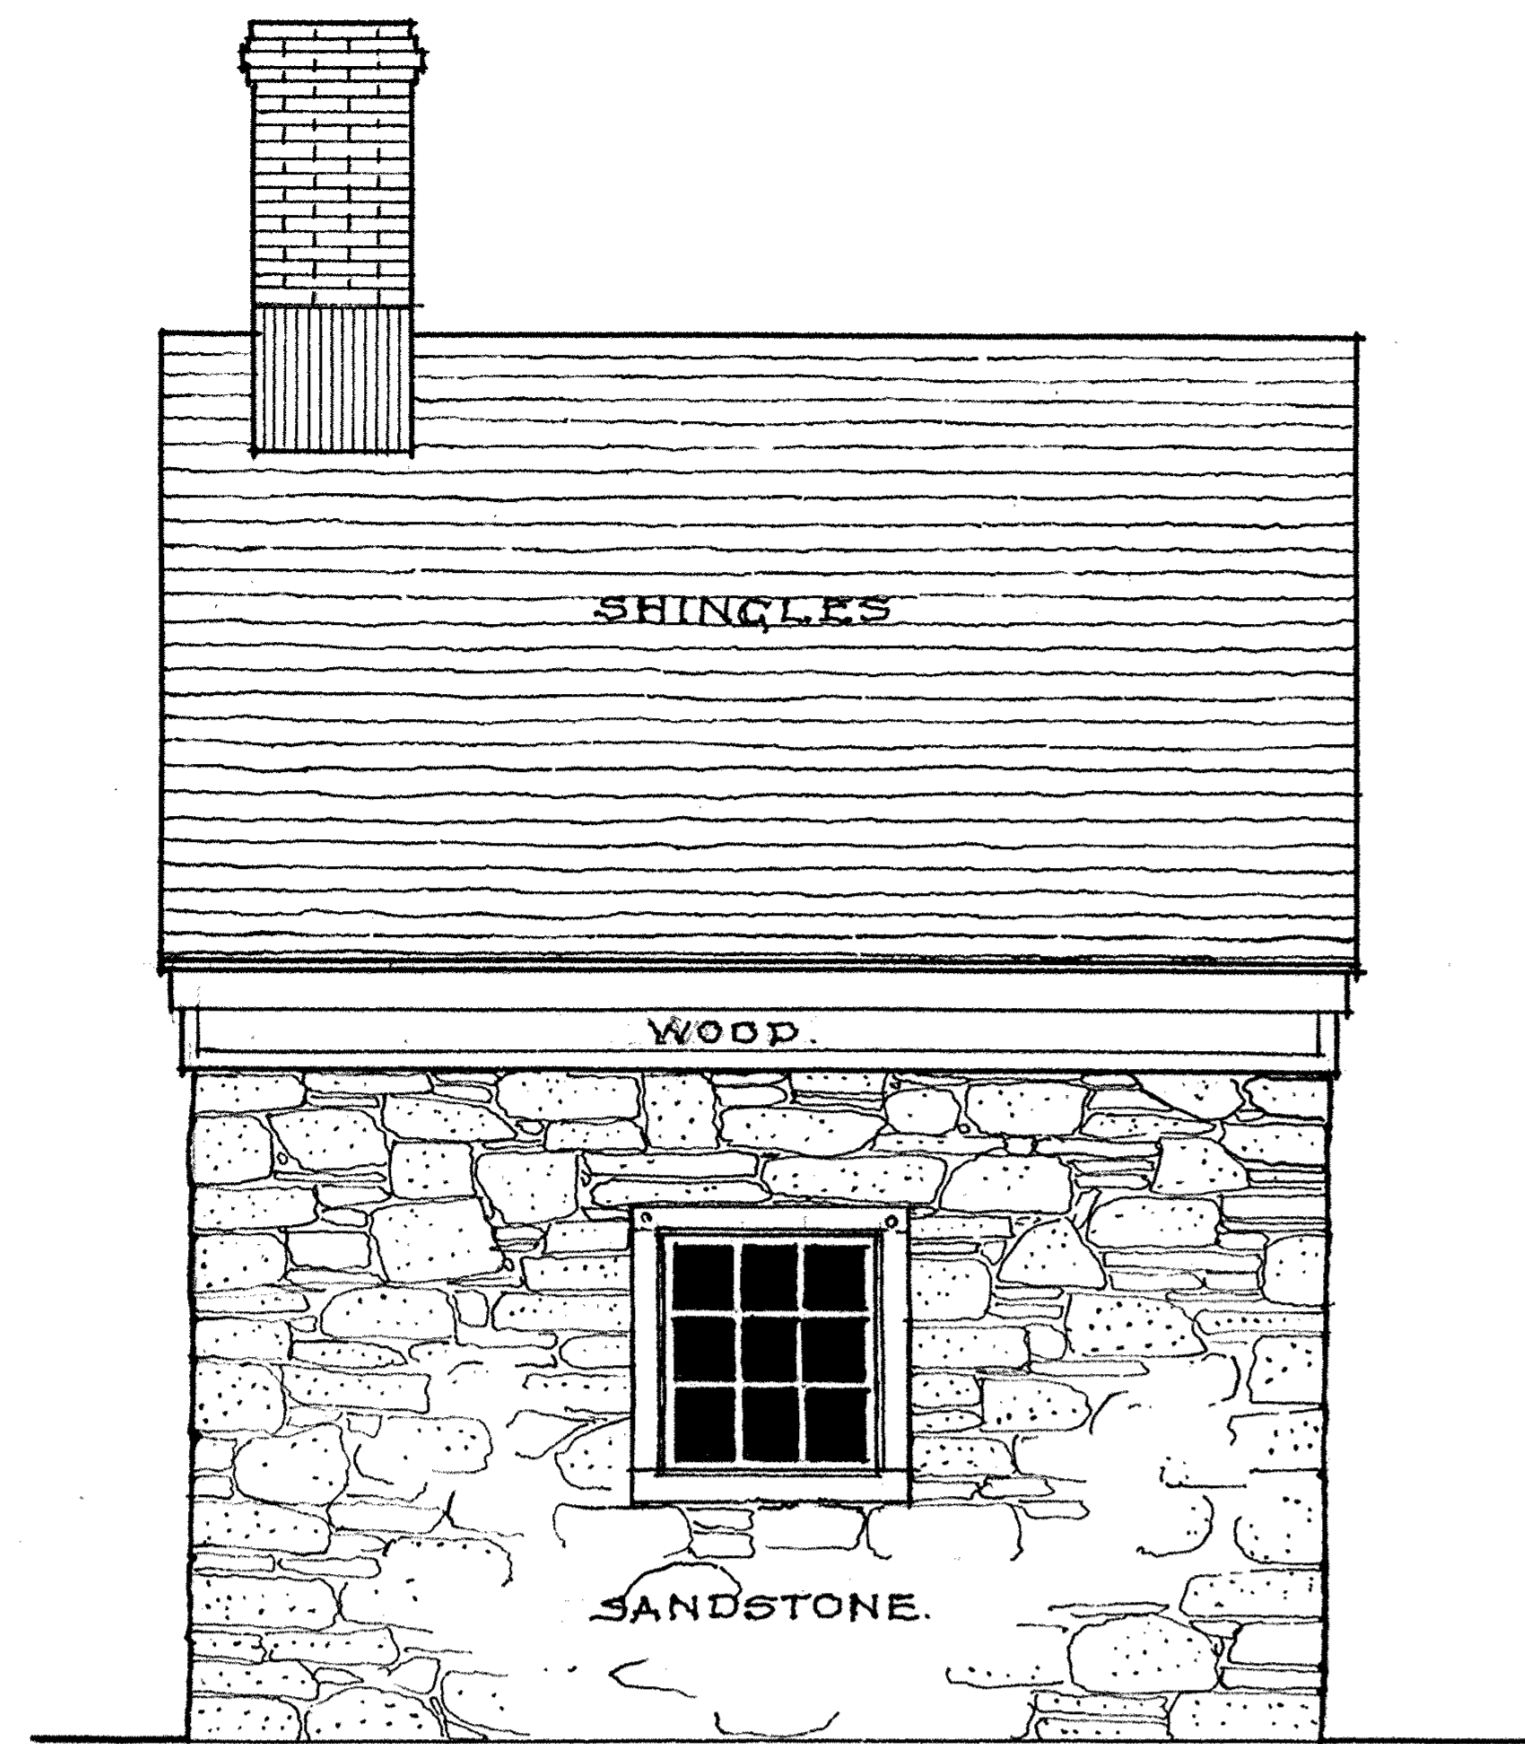


SIDE ELEVATION

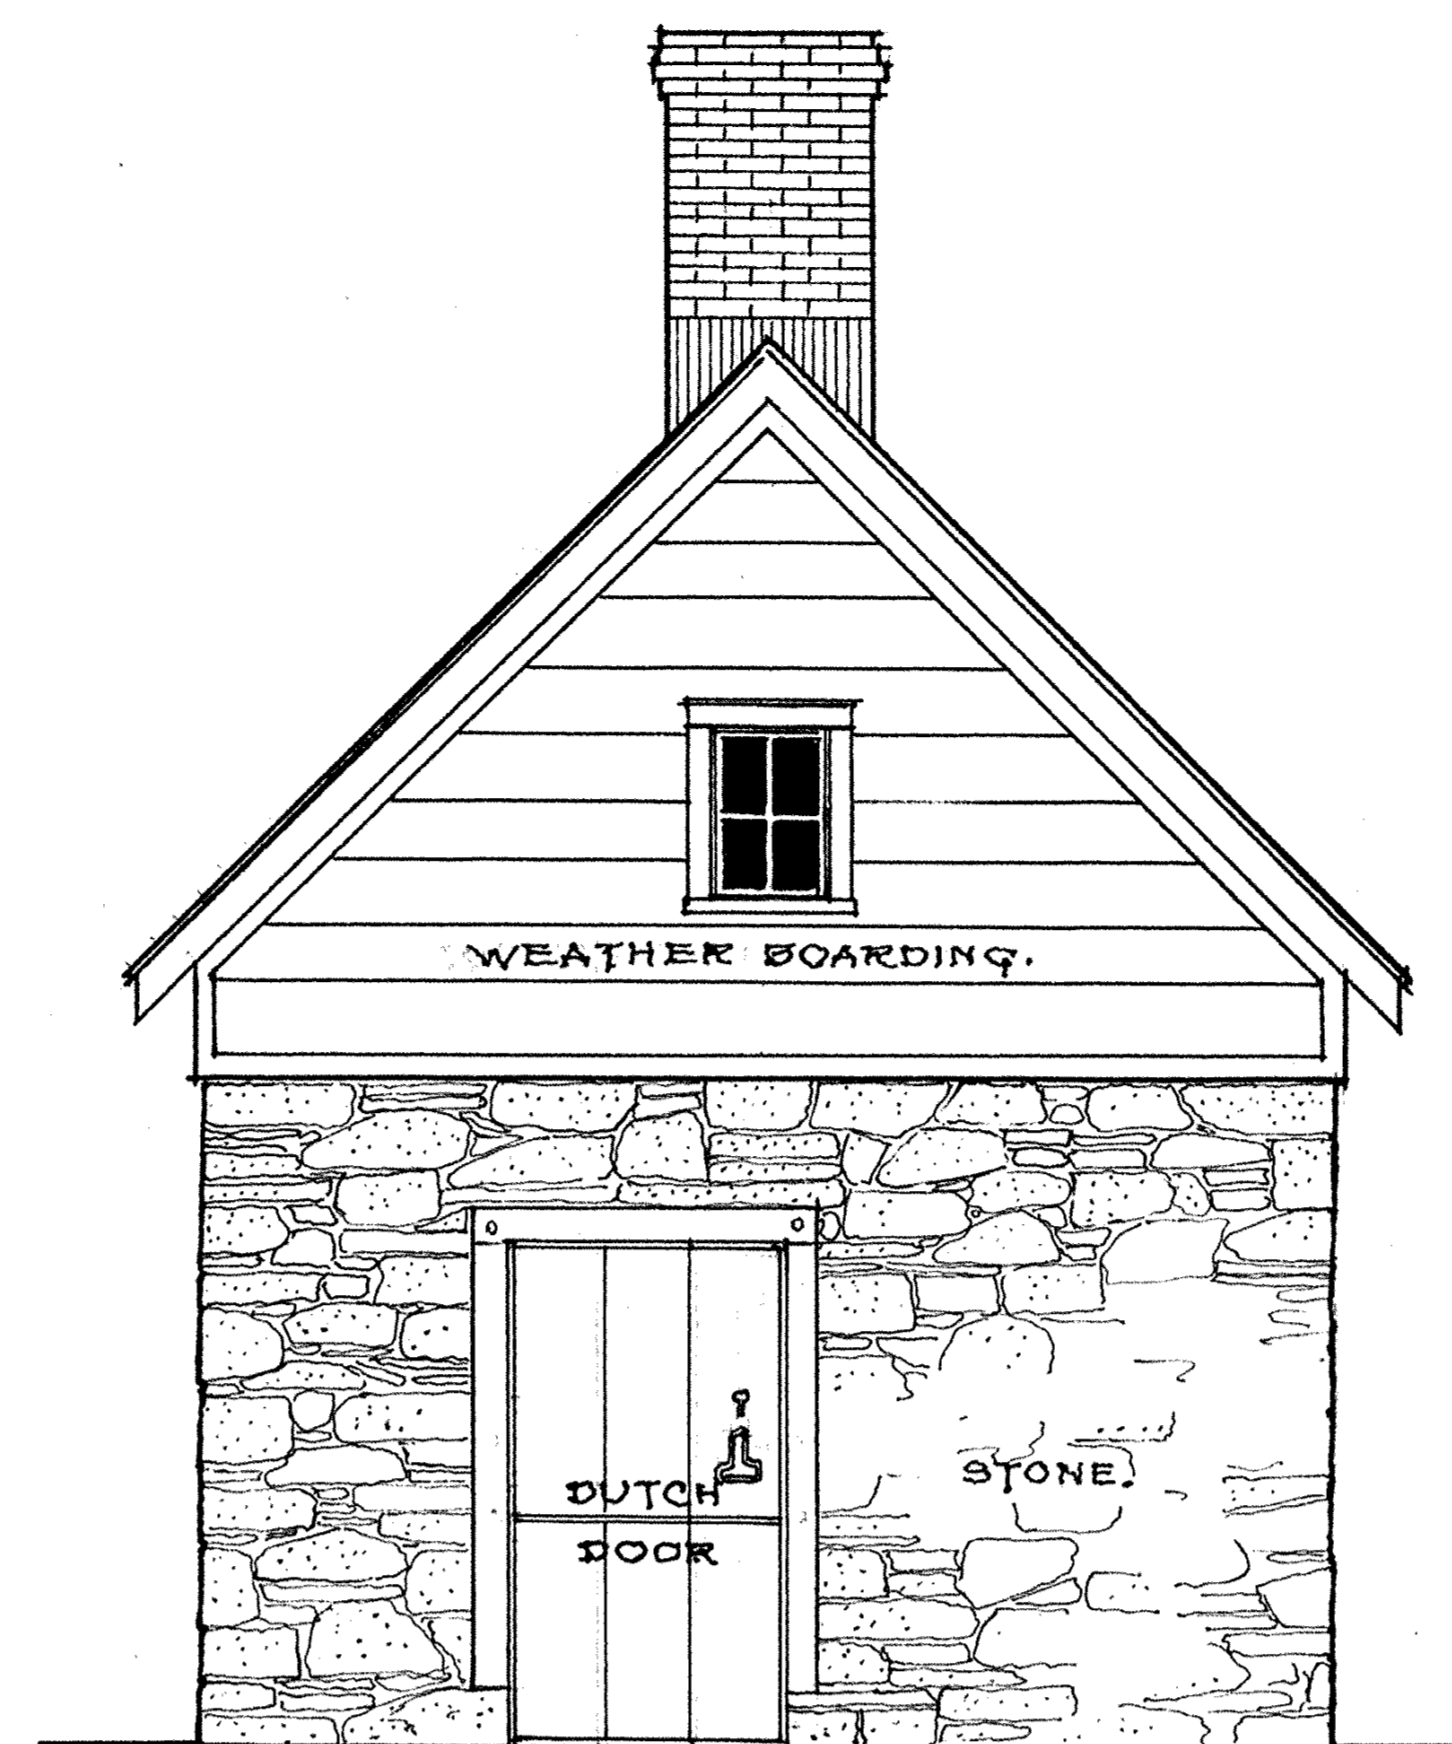


FRONT ELEVATION

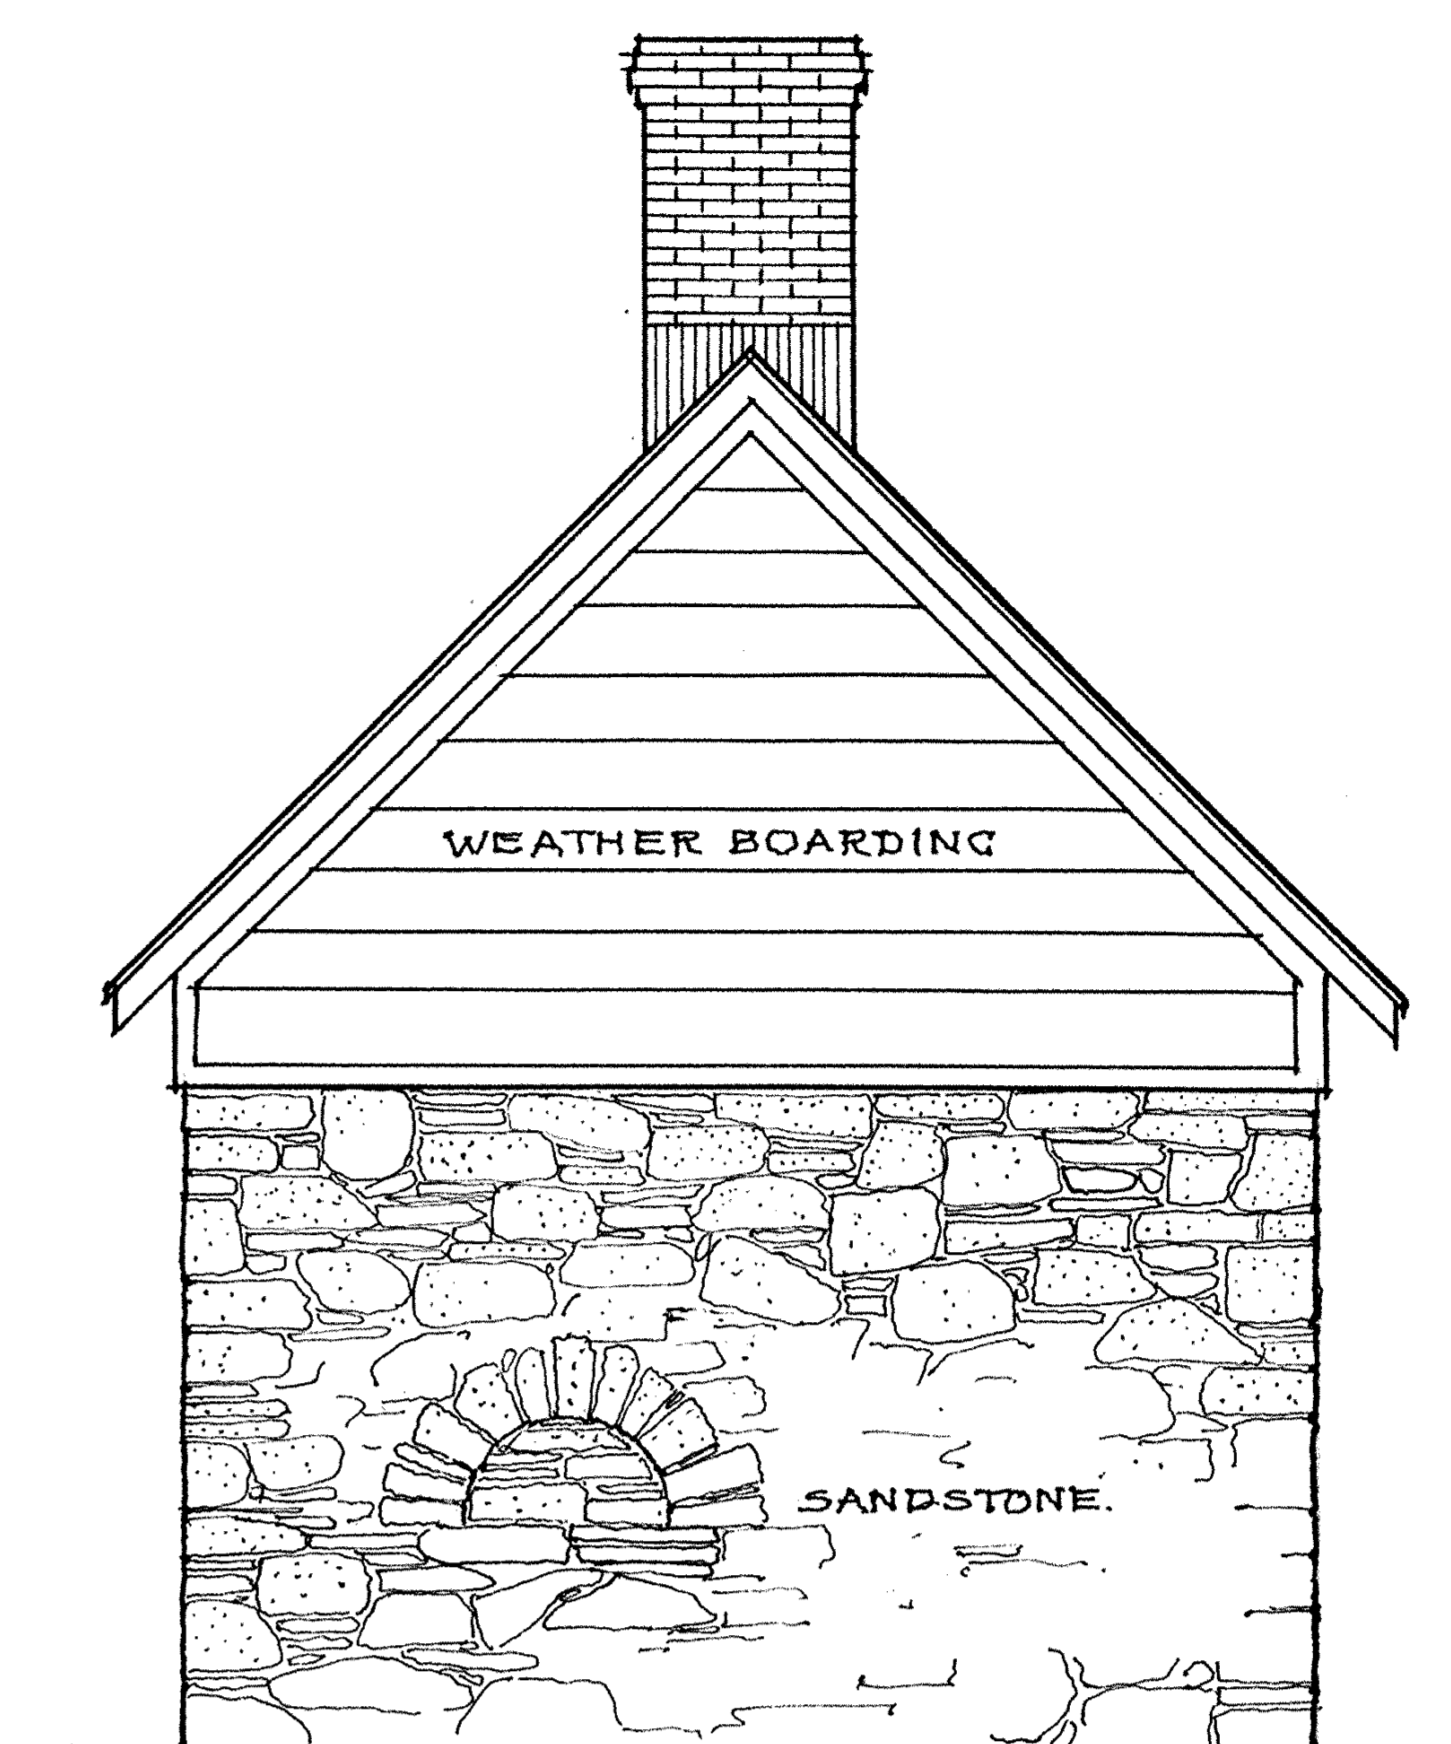


REAR ELEVATION

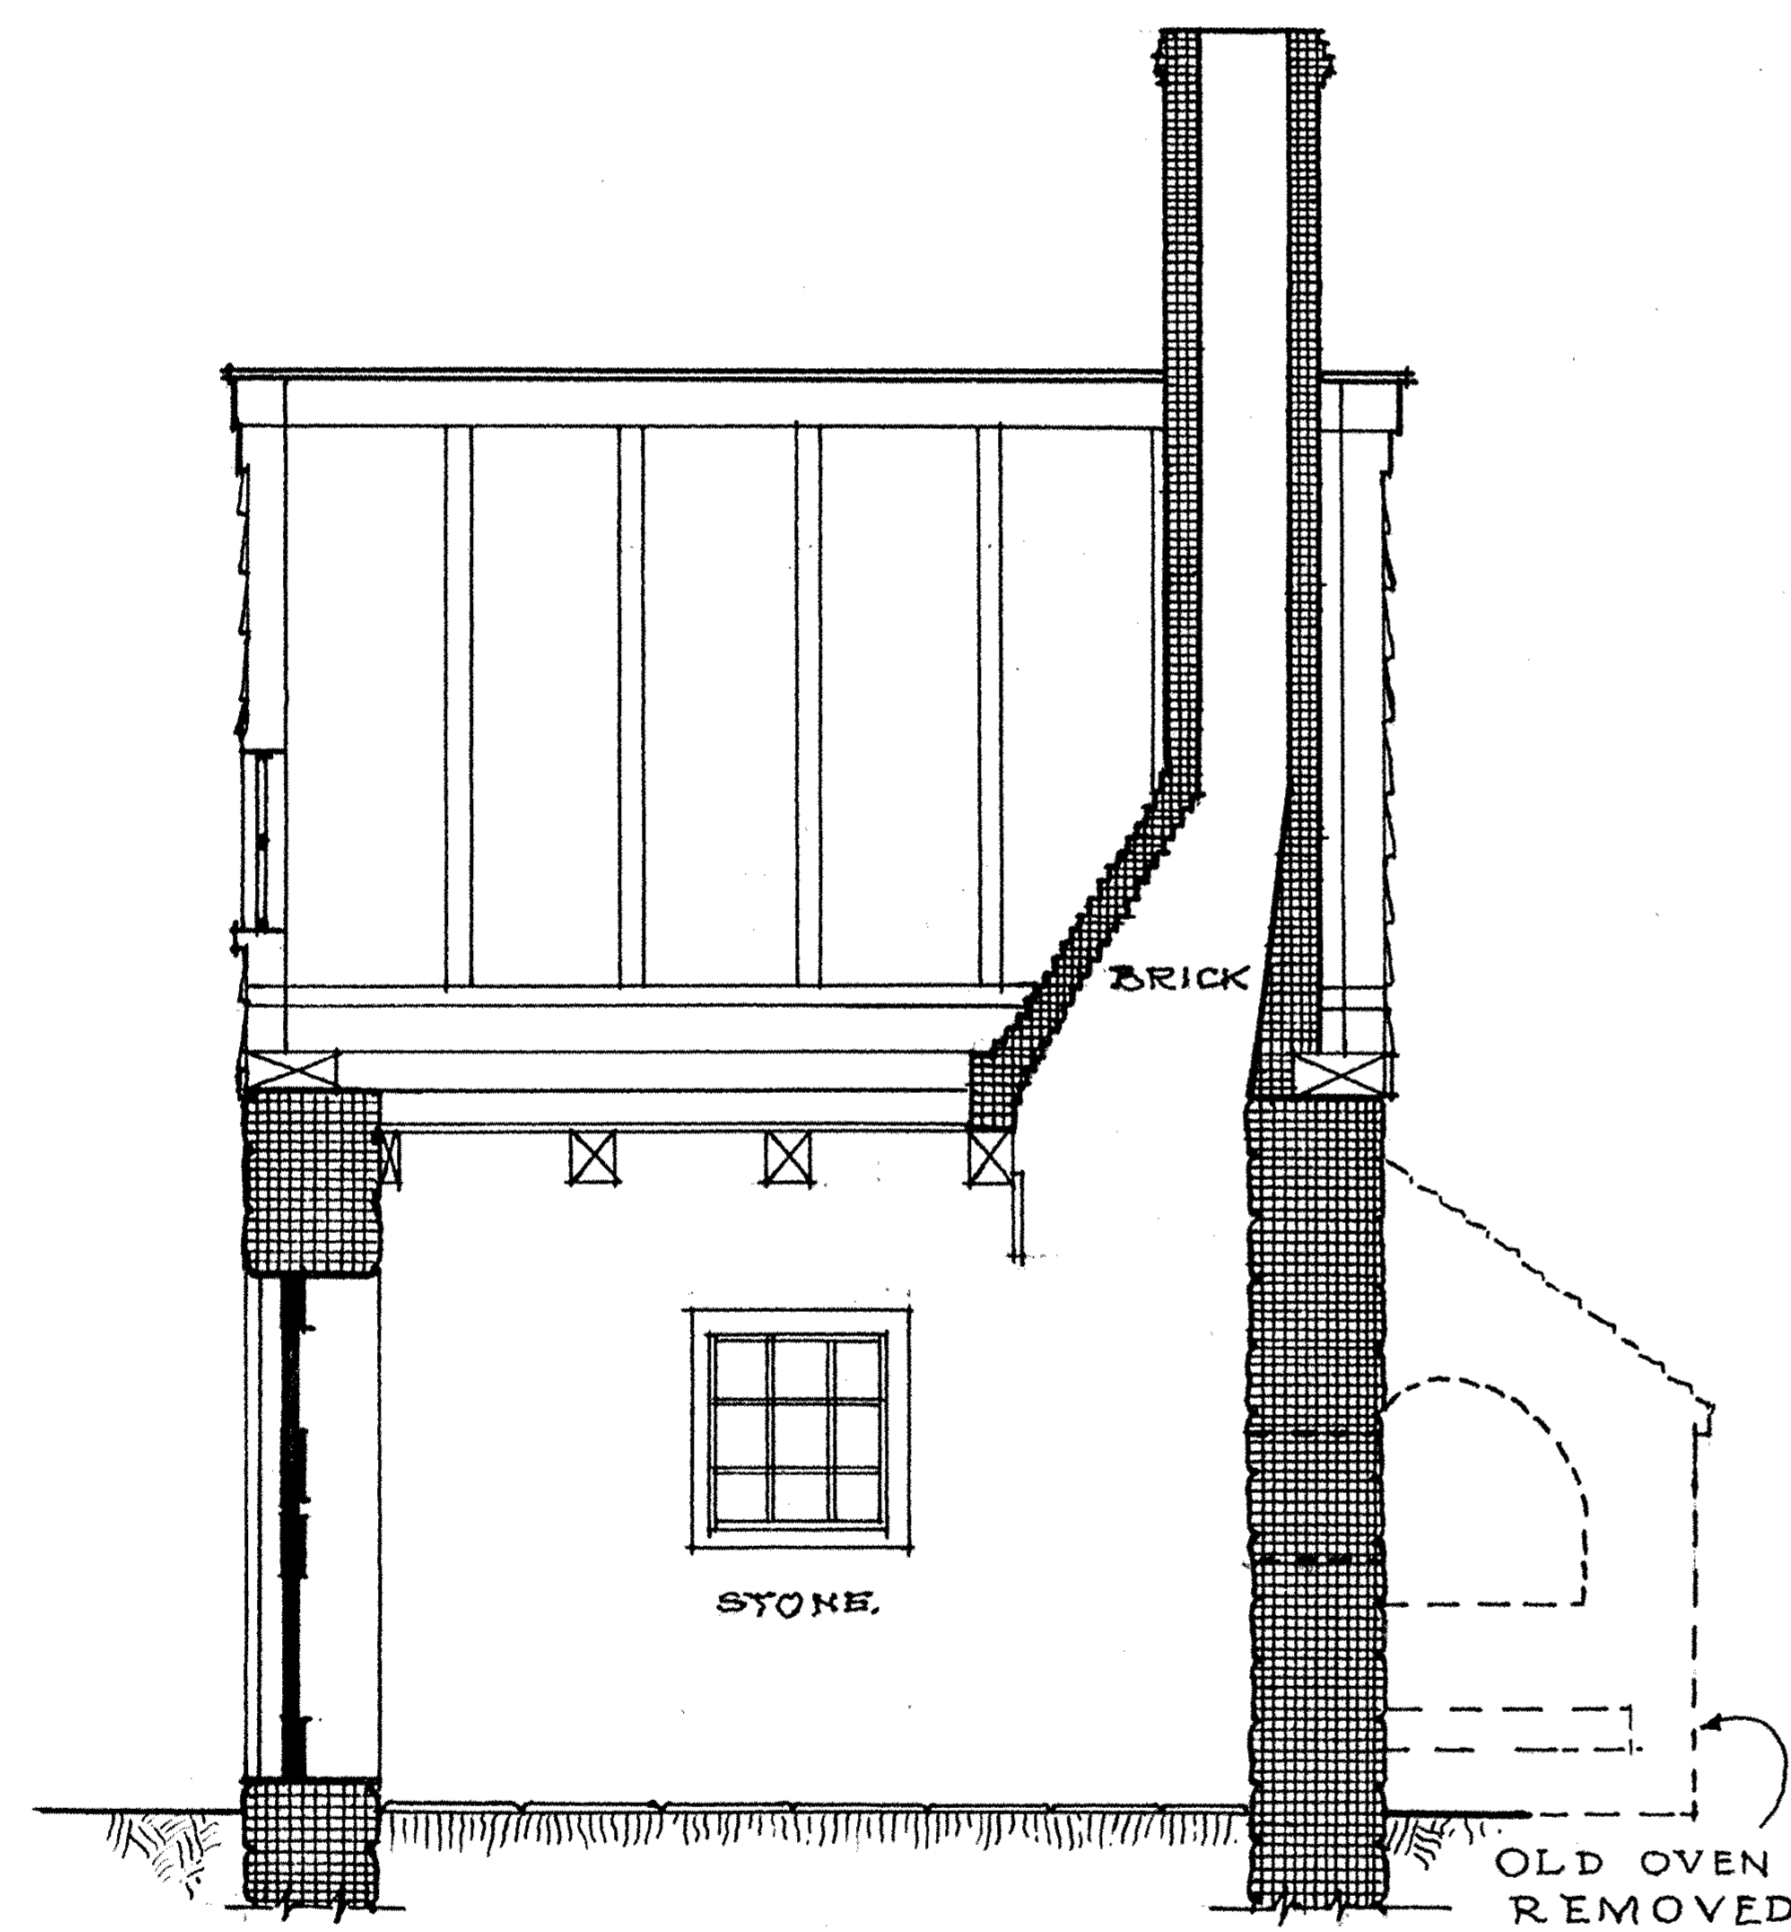

LONGITUDINAL SECTION

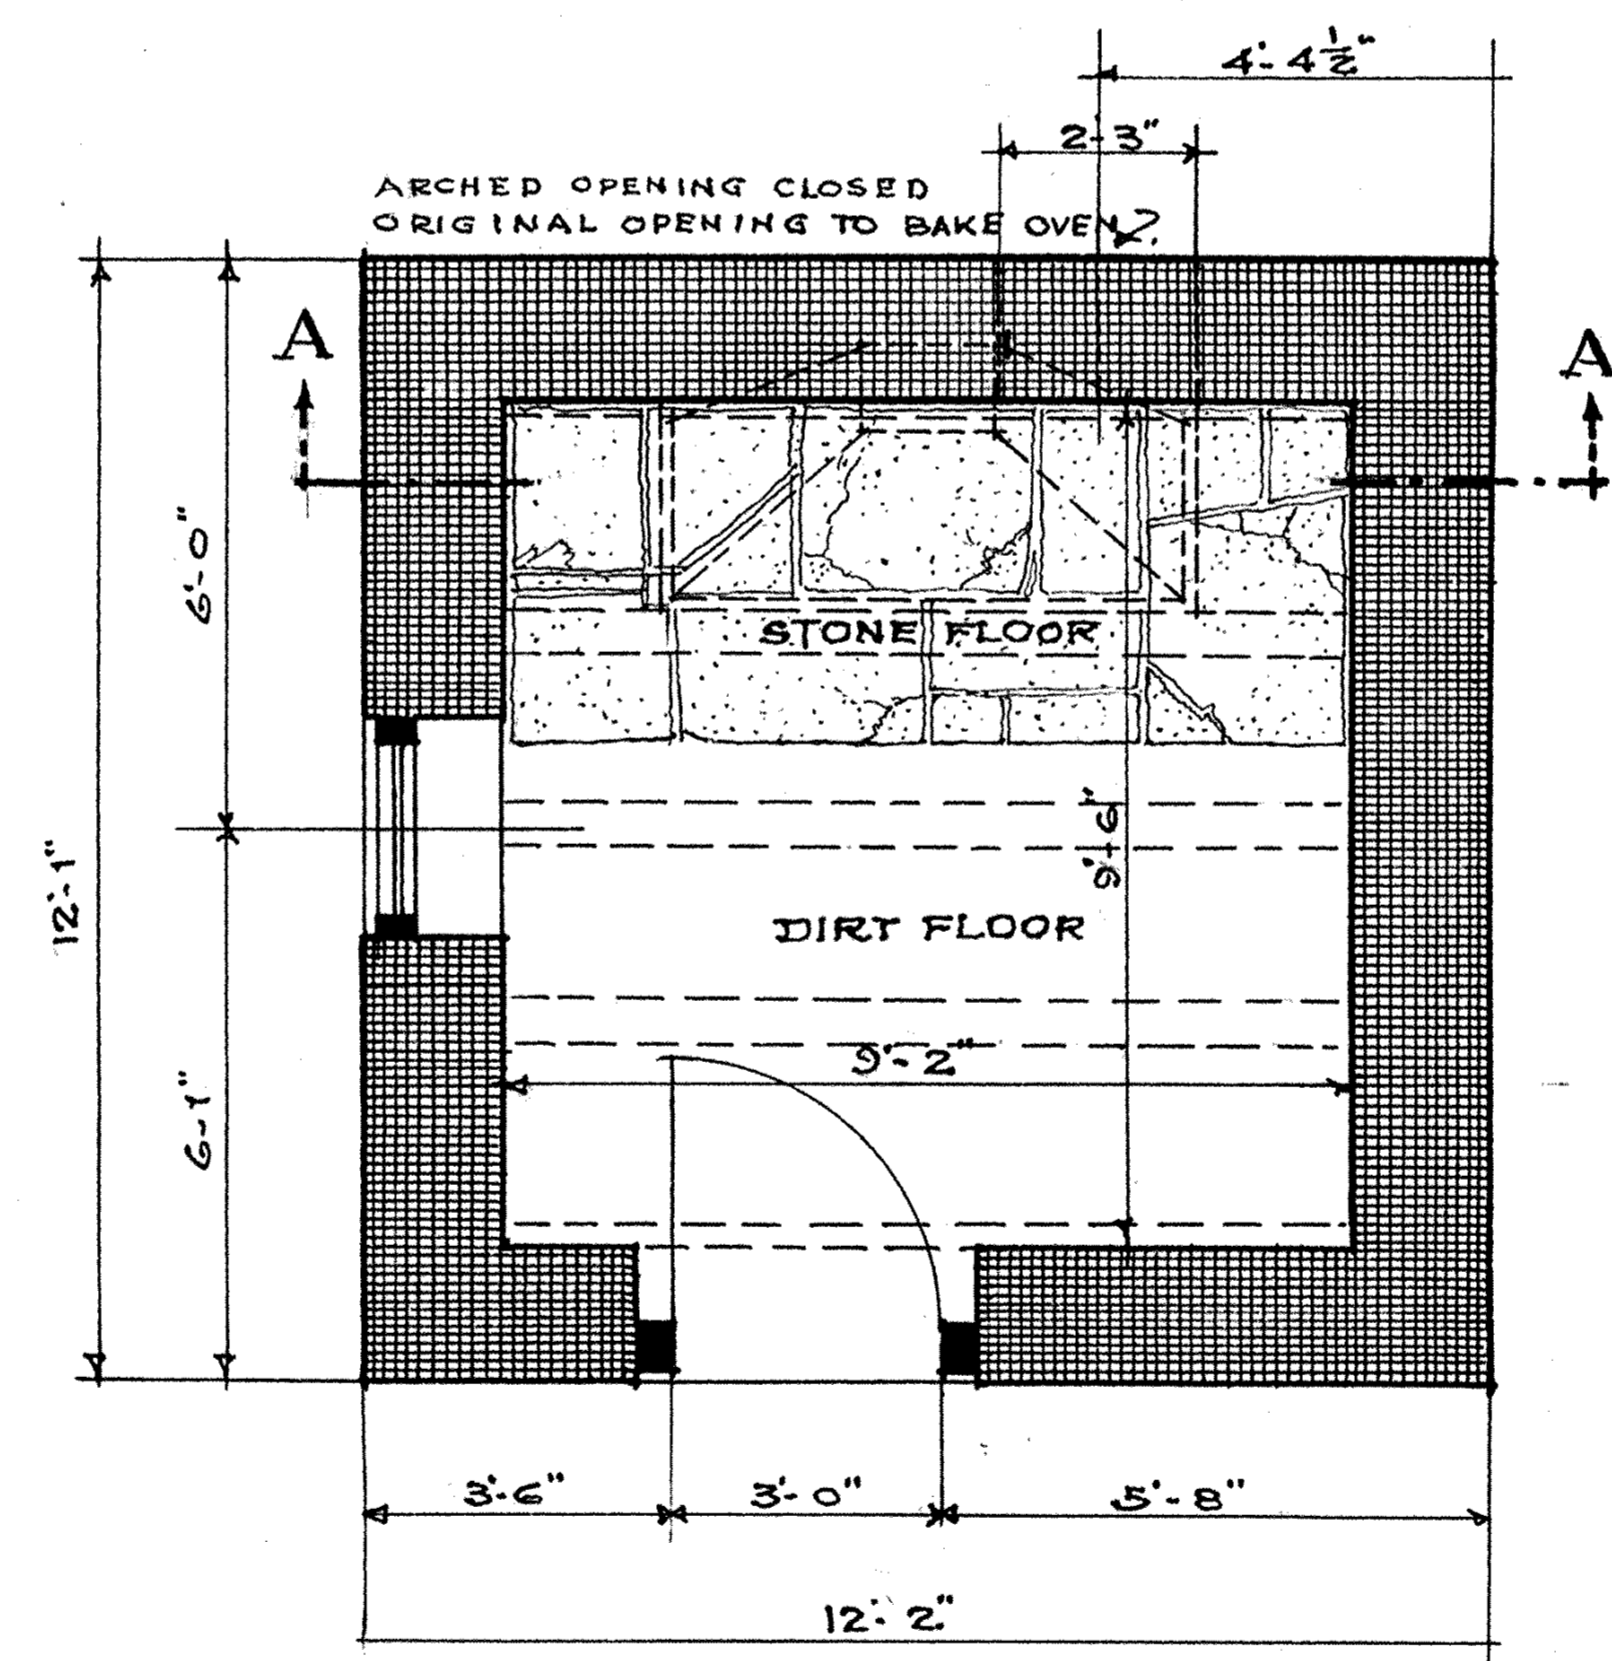


FLOOR PLAN

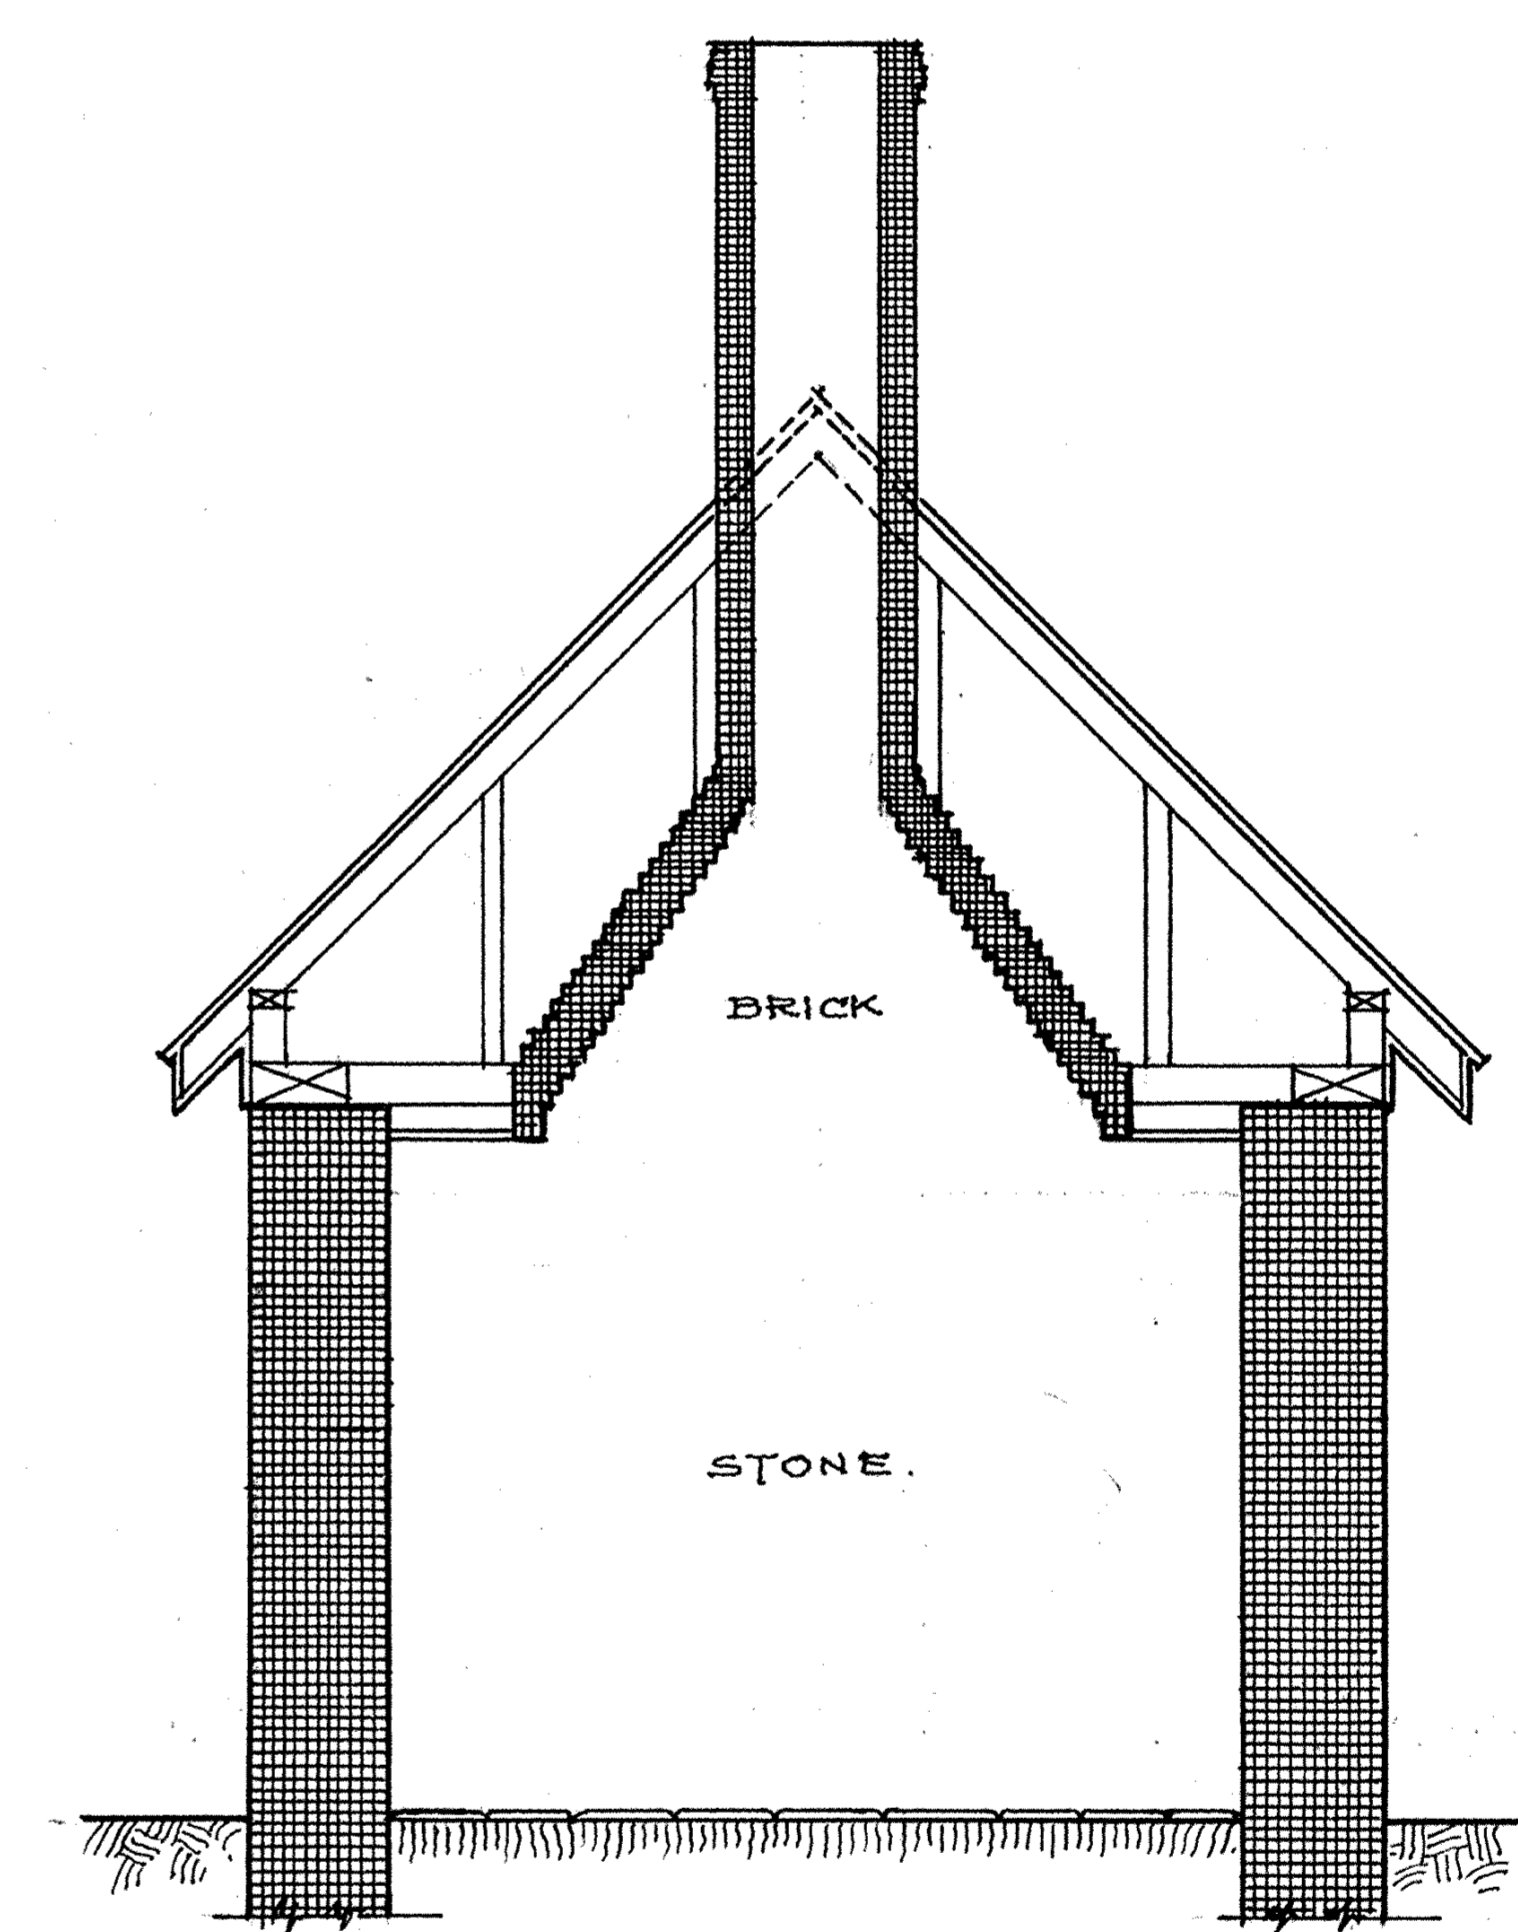

TRANSVERSE SECTION AT "A-A"


PLAN · ELEVATIONS · & · SECTIONS · OF · SMOKE · HOUSE ·

R. D. MESSINEO - DEL.

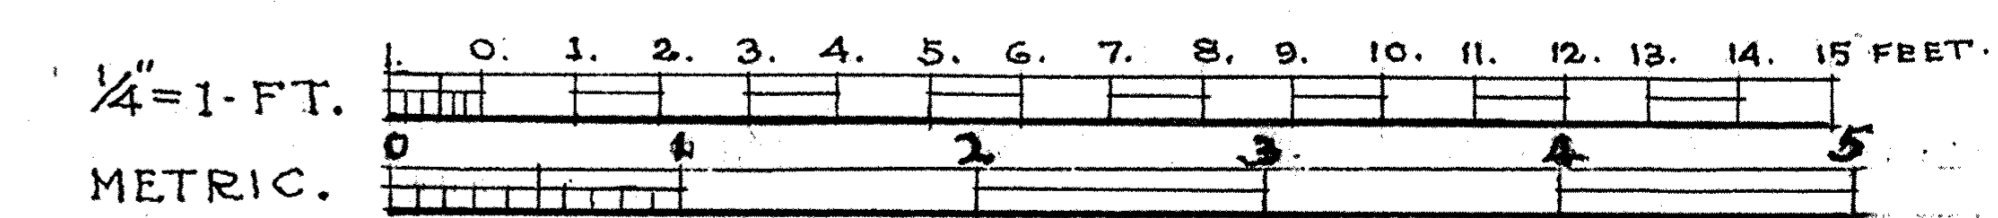

U.S. DEPARTMENT OF THE INTERIOR
OFFICE OF NATIONAL PARKS, BUILDINGS, AND RESERVATIONS
BRANCH OF PLANS AND DESIGN


NAME OF STRUCTURE
· THE · JACOB · ZABRISKIE · FARM · GROUP ·
· SOUTH · PARAMUS · ROAD · BOROUGH · OF · PARAMUS · NEW · JERSEY ·

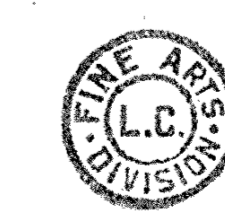


SURVEY NO.
6-157

HISTORIC AMERICAN
BUILDINGS SURVEY
SHEET 12 OF 13 SHEETS

INDEX NO.

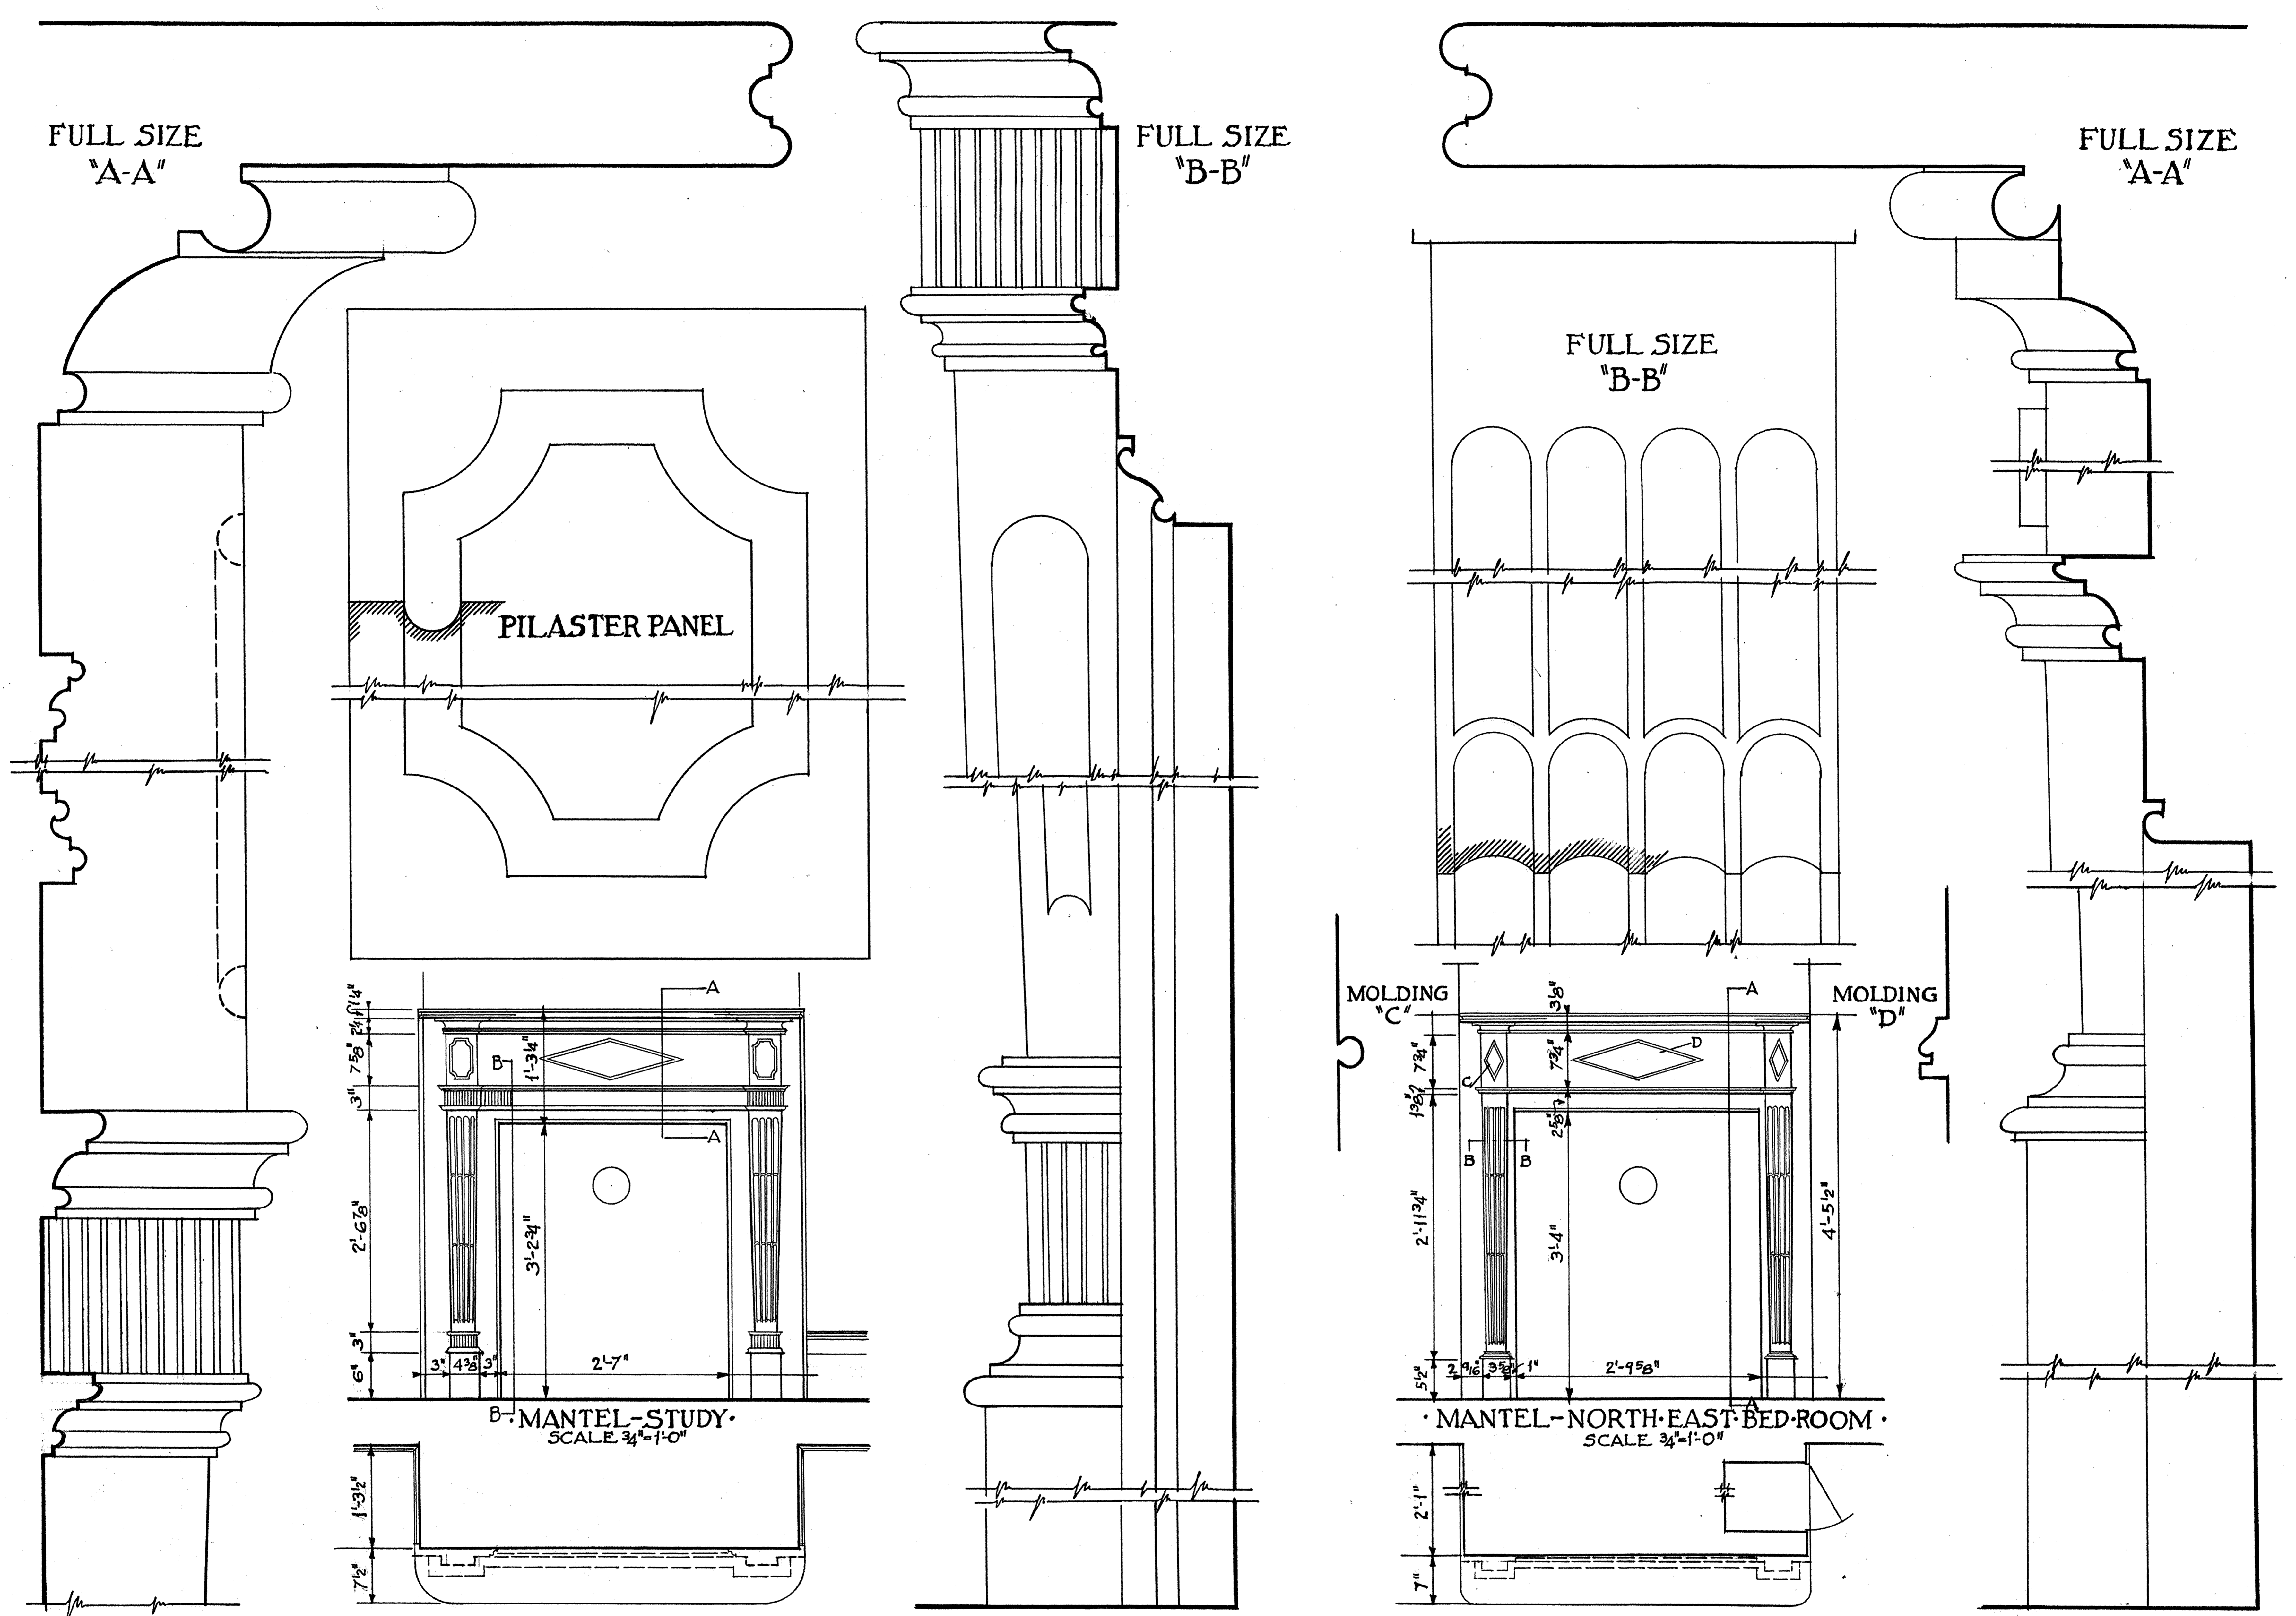


SCALE AND FULL SIZE DETAILS OF MANTELS
MAIN HOUSE

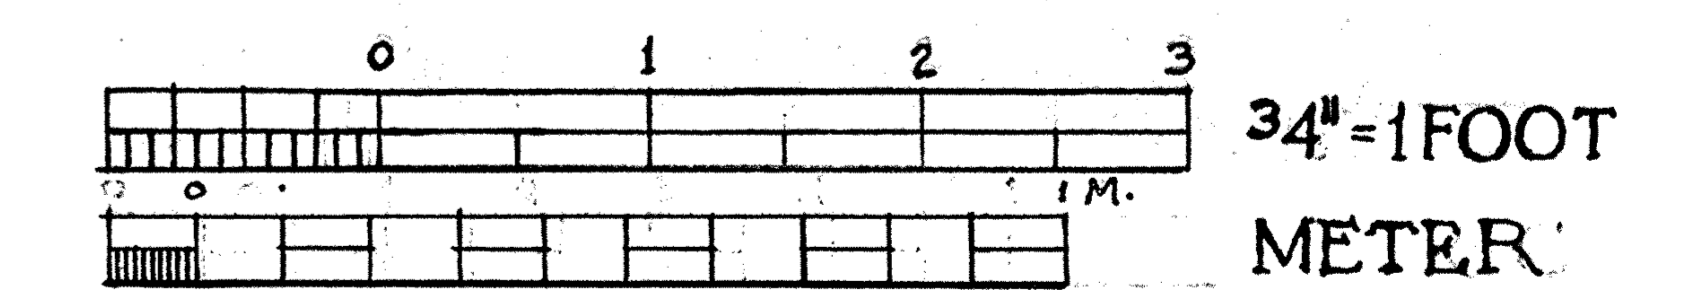

J. NORMAN HUNTER DEL.

U.S. DEPARTMENT OF THE INTERIOR
OFFICE OF NATIONAL PARKS, BUILDINGS, AND RESERVATIONS
BRANCH OF PLANS AND DESIGN

NAME OF STRUCTURE
THE JACOB ZABRISKIE FARM GROUP
SOUTH PARAMUS ROAD, BOROUGH OF PARAMUS, NEW JERSEY

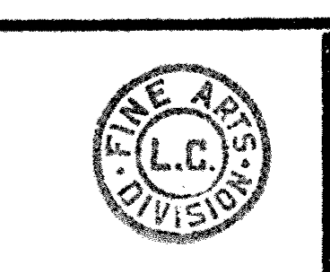

SURVEY NO.
6-157

HISTORIC AMERICAN
BUILDINGS SURVEY
SHEET 13 OF 13 SHEETS

INDEX NO.