


THE THOMAS BLACK SMOKE HOUSE

NEAR JOBSTOWN
BURLINGTON COUNTY NEW JERSEY

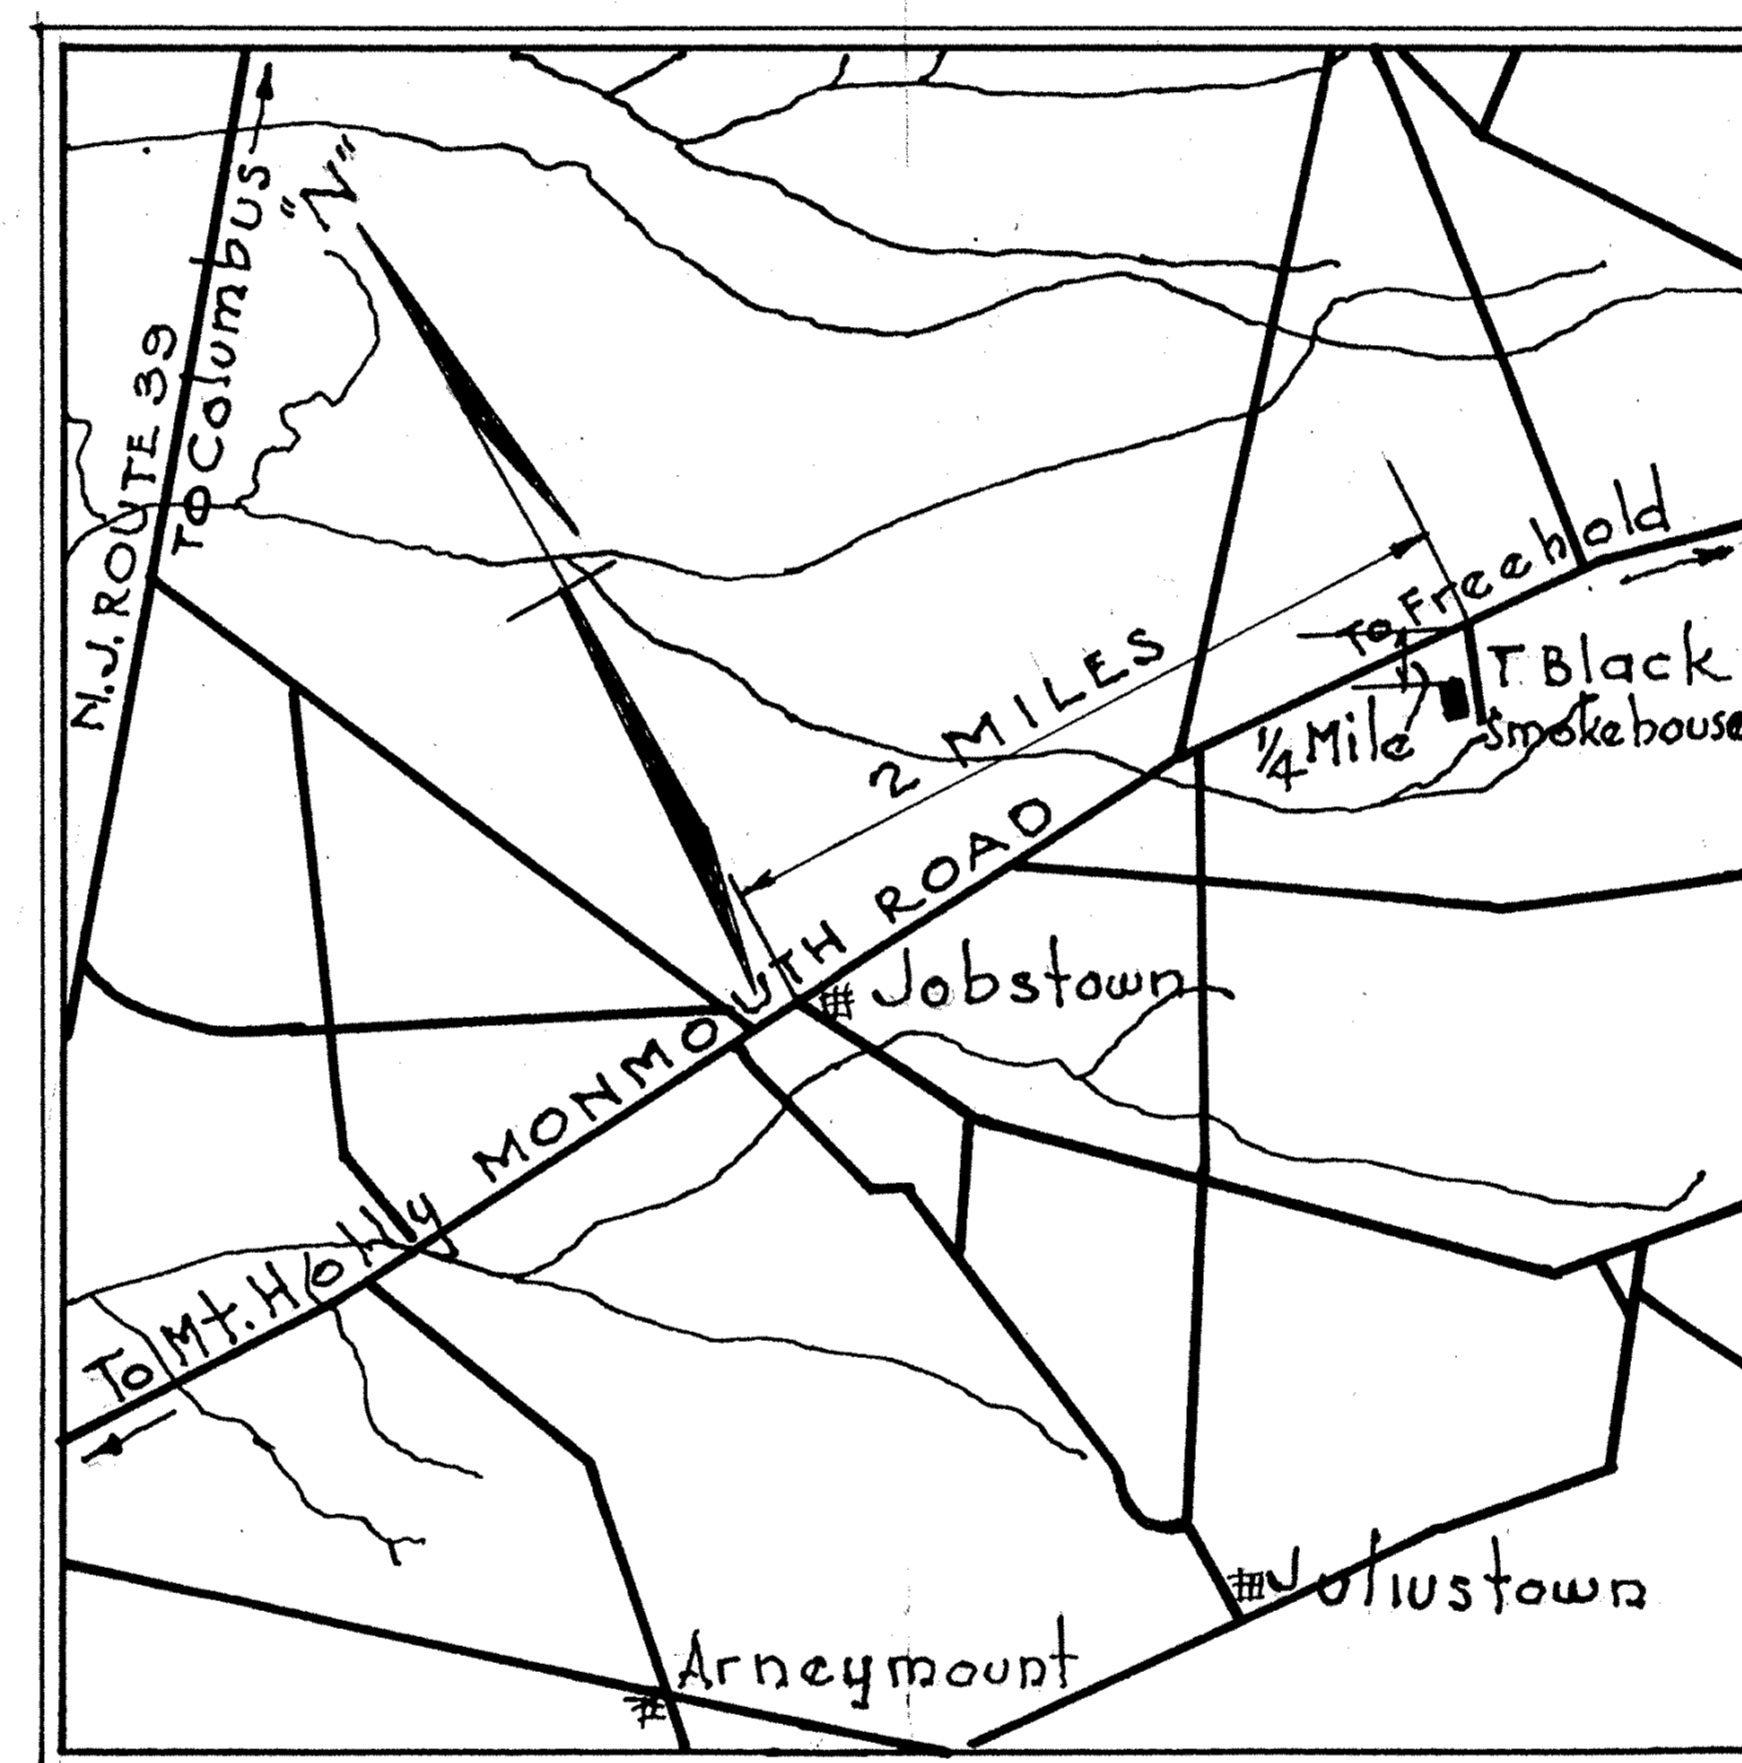

ABOVE PLOT FROM OFFICIAL 1940
BURLINGTON CO. MAP.

ERECTED 1825
BY THOMAS BLACK


HISTORIC AMERICAN BUILDINGS SURVEY
U. S. DEPARTMENT OF THE INTERIOR
NATIONAL PARK SERVICE
BRANCH OF PLANS AND DESIGN

MEASURED: 3-6-40 & 4-16-40.
DRAWN: APR 2 TO APR. 23, 1940 AUG. 27.
MEASUREMENTS CHECKED: E. L. H. *E.L.H.* 12-9-40

DRAWINGS APPROVED: *Herbert N. Moffett*
D. DISTRICT OFFICER.
DRAWINGS APPROVED: *E. L. H.*
D. CHIEF ARCHITECT.
ACCEPTED FOR LIBRARY OF CONGRESS:

HERBERT N. MOFFETT: A. I. A. ST. SUP.
EUGENE L. HOUSER: BURL. CO. SUPR.
FIELD PARTY
G. STOCKTON. W. GREEN.
R. GAMBLE. M. LOVEJOY.
T. SHAW.

SURVEY NO. N.J. 636
INDEX NO. N.J. 3-JOBTOWN 4A-
SHEETS 142

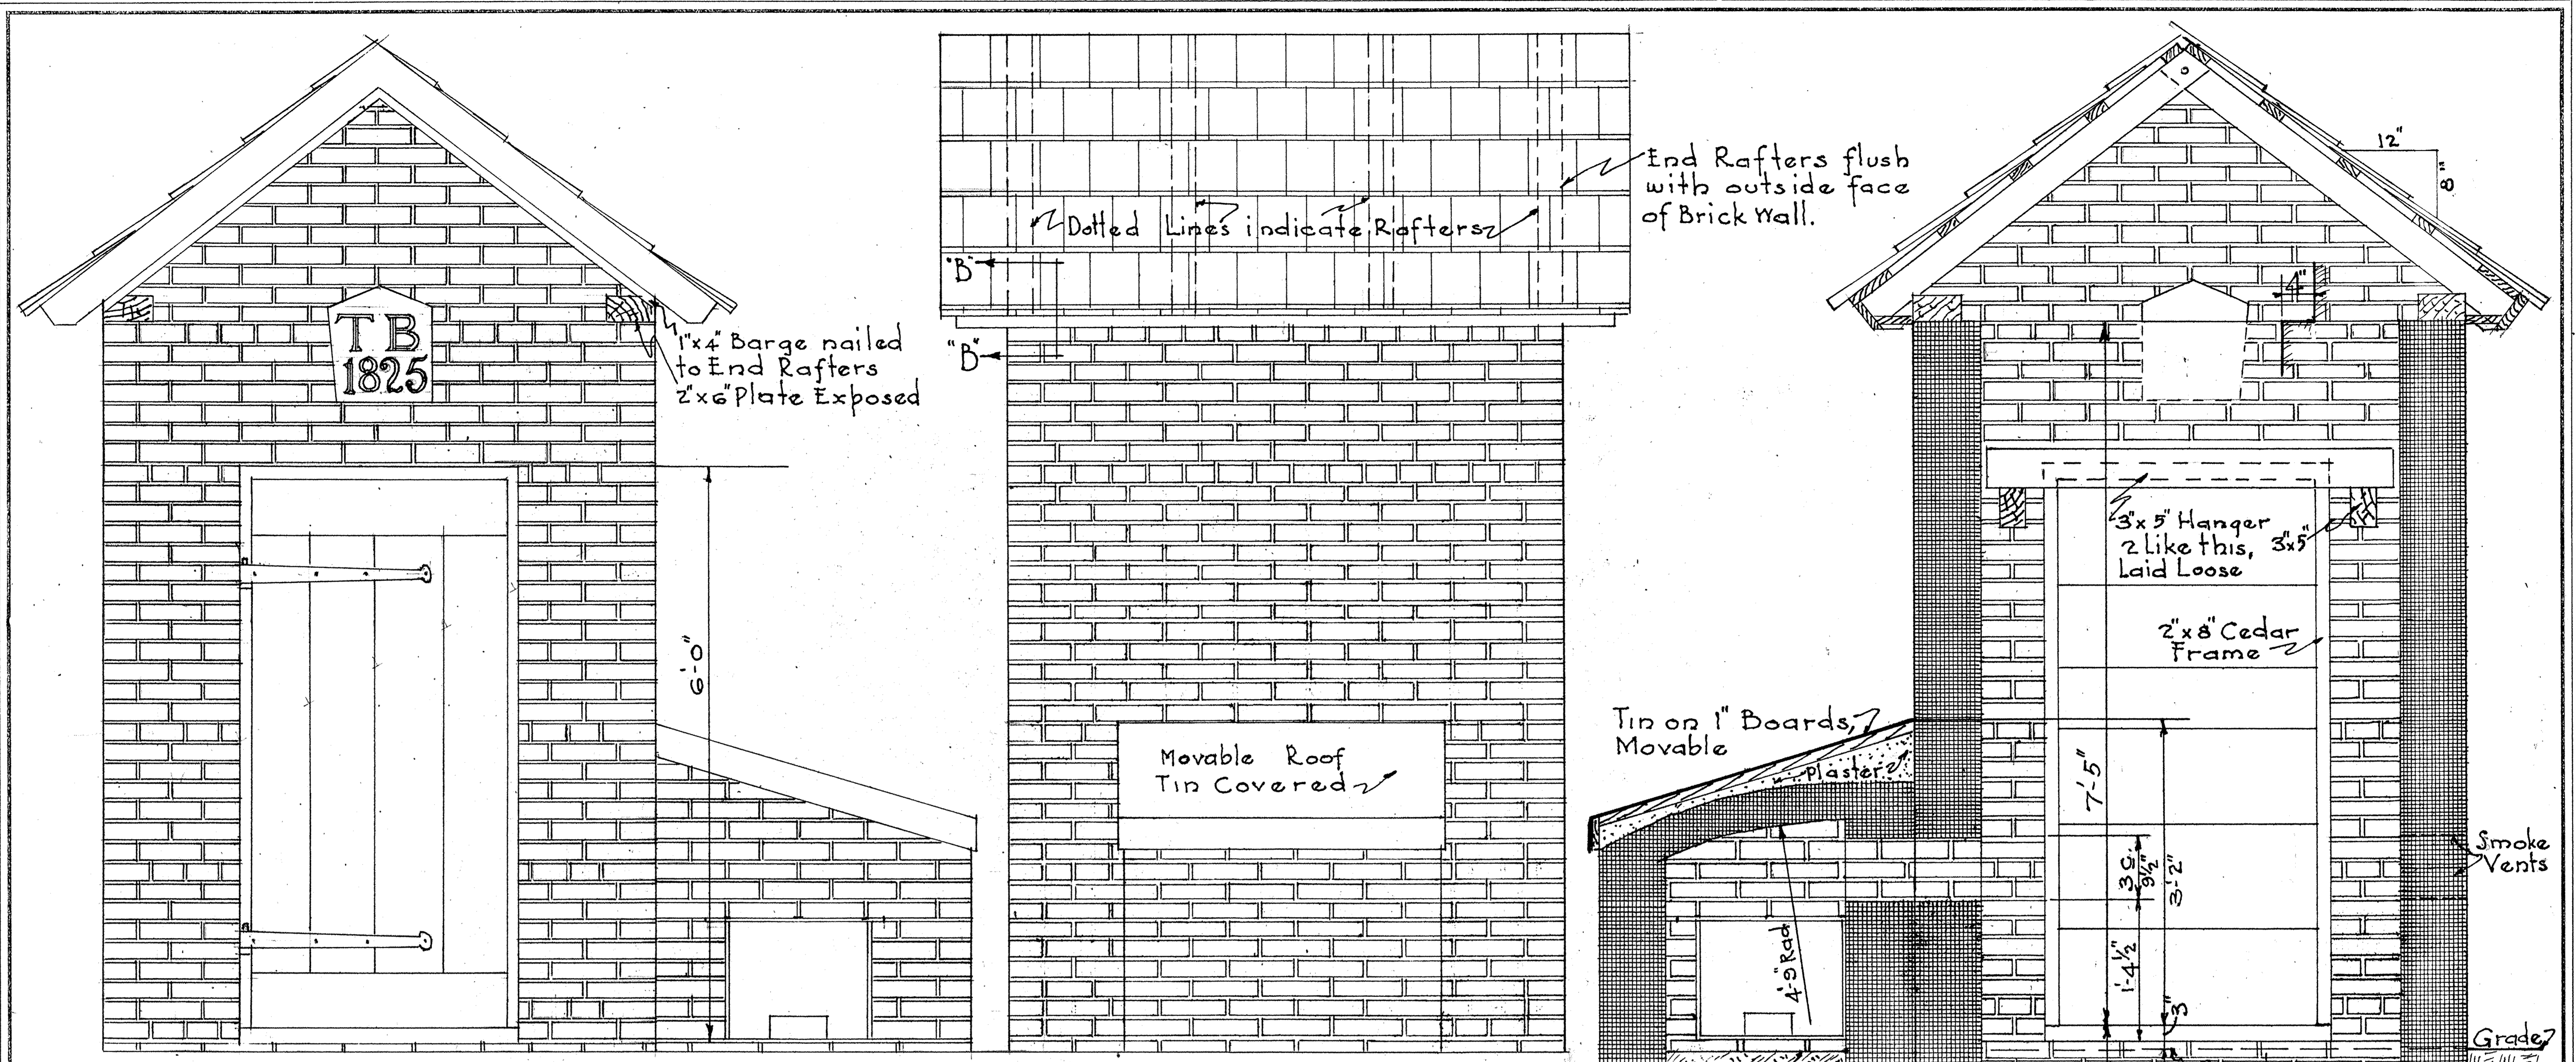


East Elevation

North Elev

SECTION "AA"

SECTION "BB"

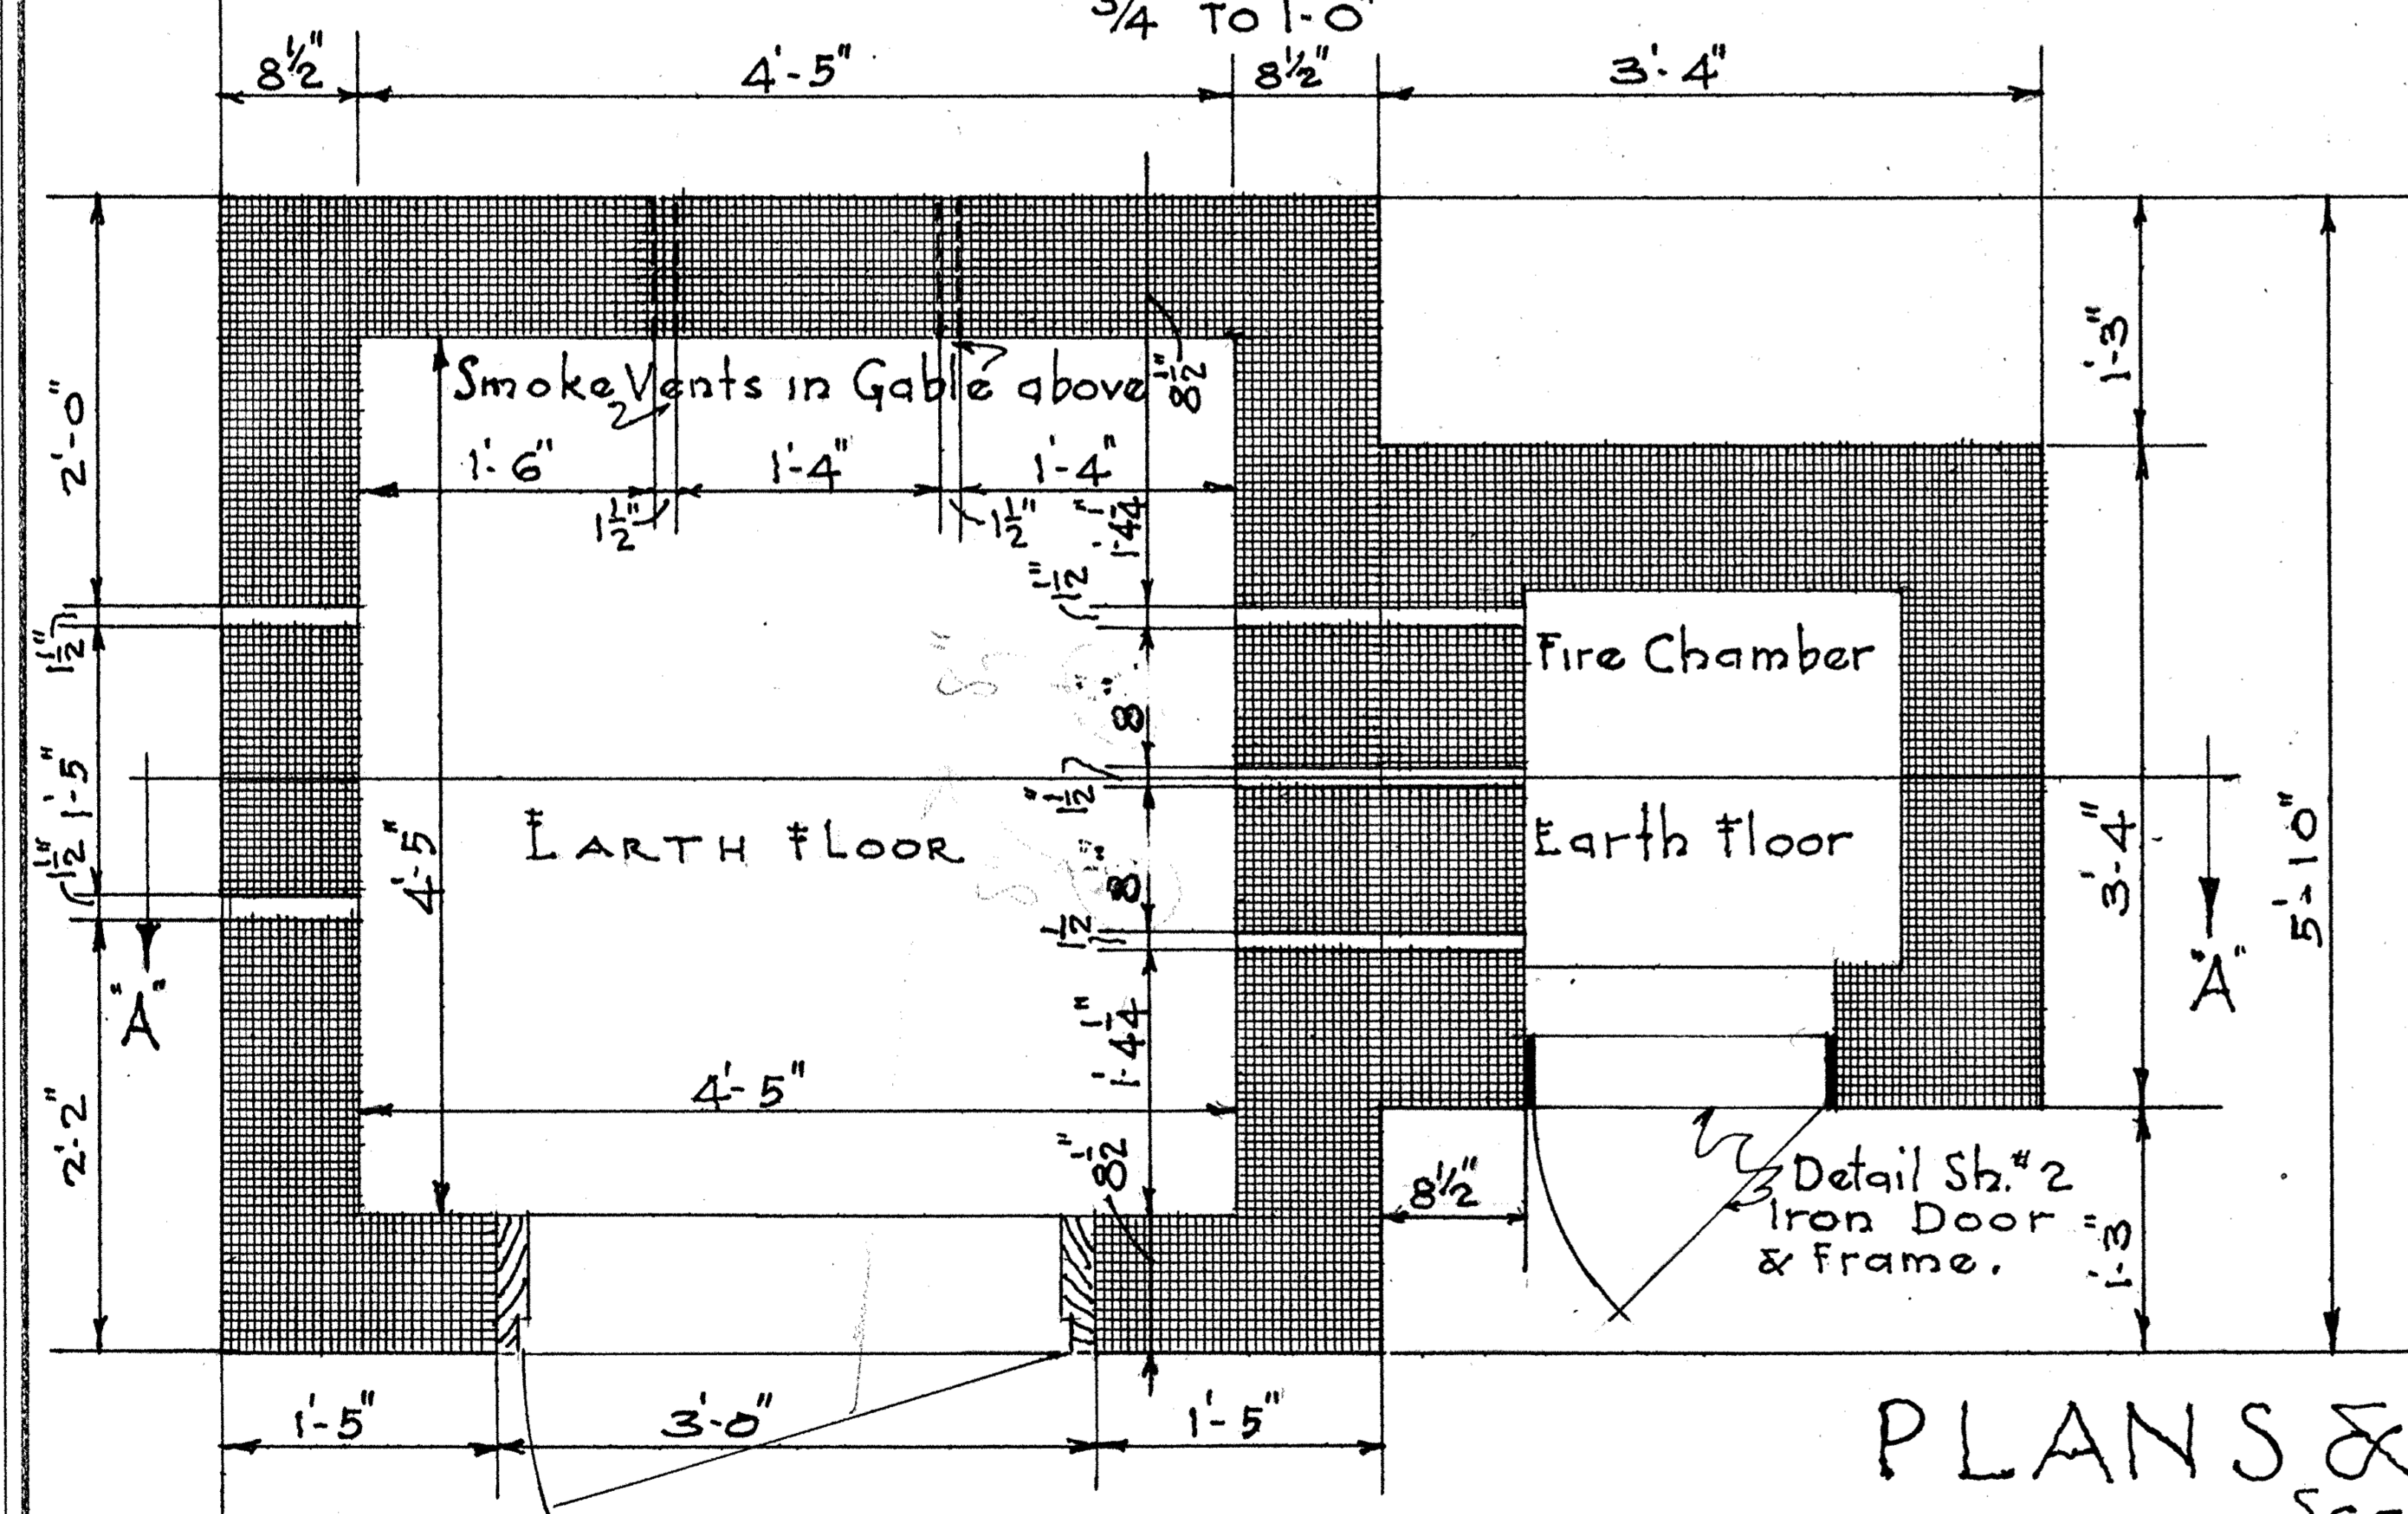


PLAN

PLANS & DETAILS

Scales Noted
LEGEND

Brick [hatched pattern] Wood [cross-hatched pattern] Iron [solid black]

Notes on Brickwork =
Bricks Plain Red Laid
common Bond.
Size - 2 1/2 x 4 1/2 x 8 1/2
Joints - 1/2
Lime Mortar.

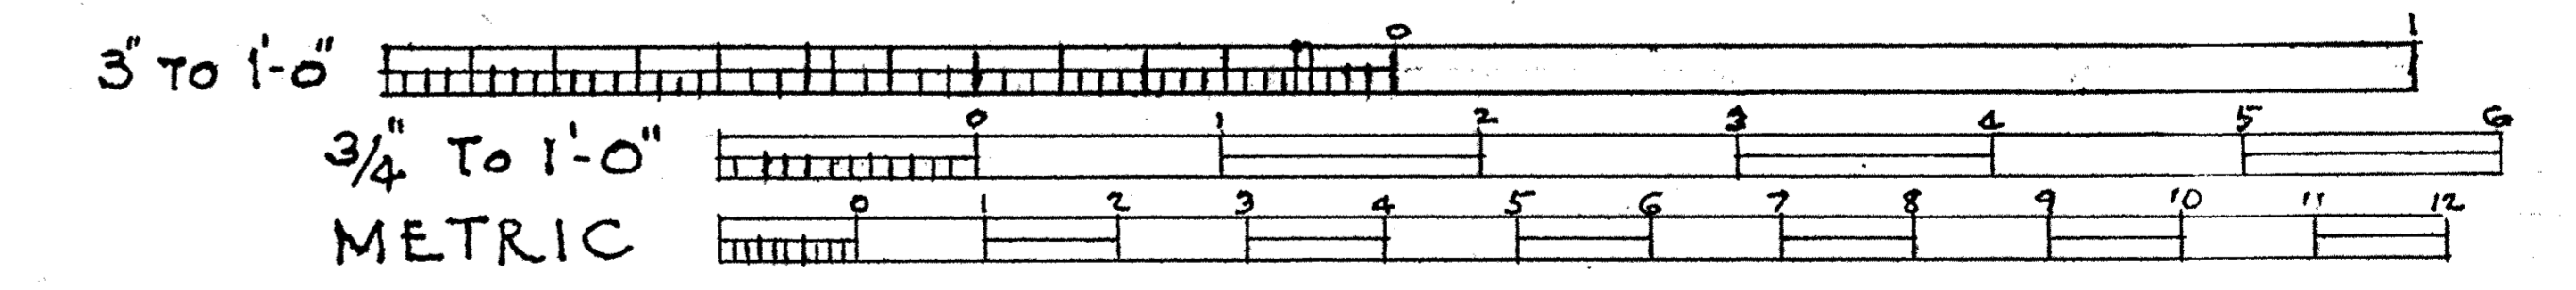

GOODWIN D. STOCKTON-DEL.
WORK PROJECTS ADMINISTRATION
OFFICIAL PROJECT NO 65-1-22-52
UNDER DIRECTION OF UNITED STATES DEPARTMENT OF THE INTERIOR
NATIONAL PARK SERVICE, BRANCH OF PLANS AND DESIGN

NAME OF STRUCTURE
THE THOMAS BLACK SMOKEHOUSE
NEAR JOBSTOWN, BURLINGTON CO., NEW JERSEY.


SURVEY NO.
**N. J.
636**

HISTORIC AMERICAN
BUILDINGS SURVEY
SHEET 1 OF 2 SHEETS


LIBRARY OF CONGRESS
INDEX NUMBER



FULL SIZE DATE STONE.

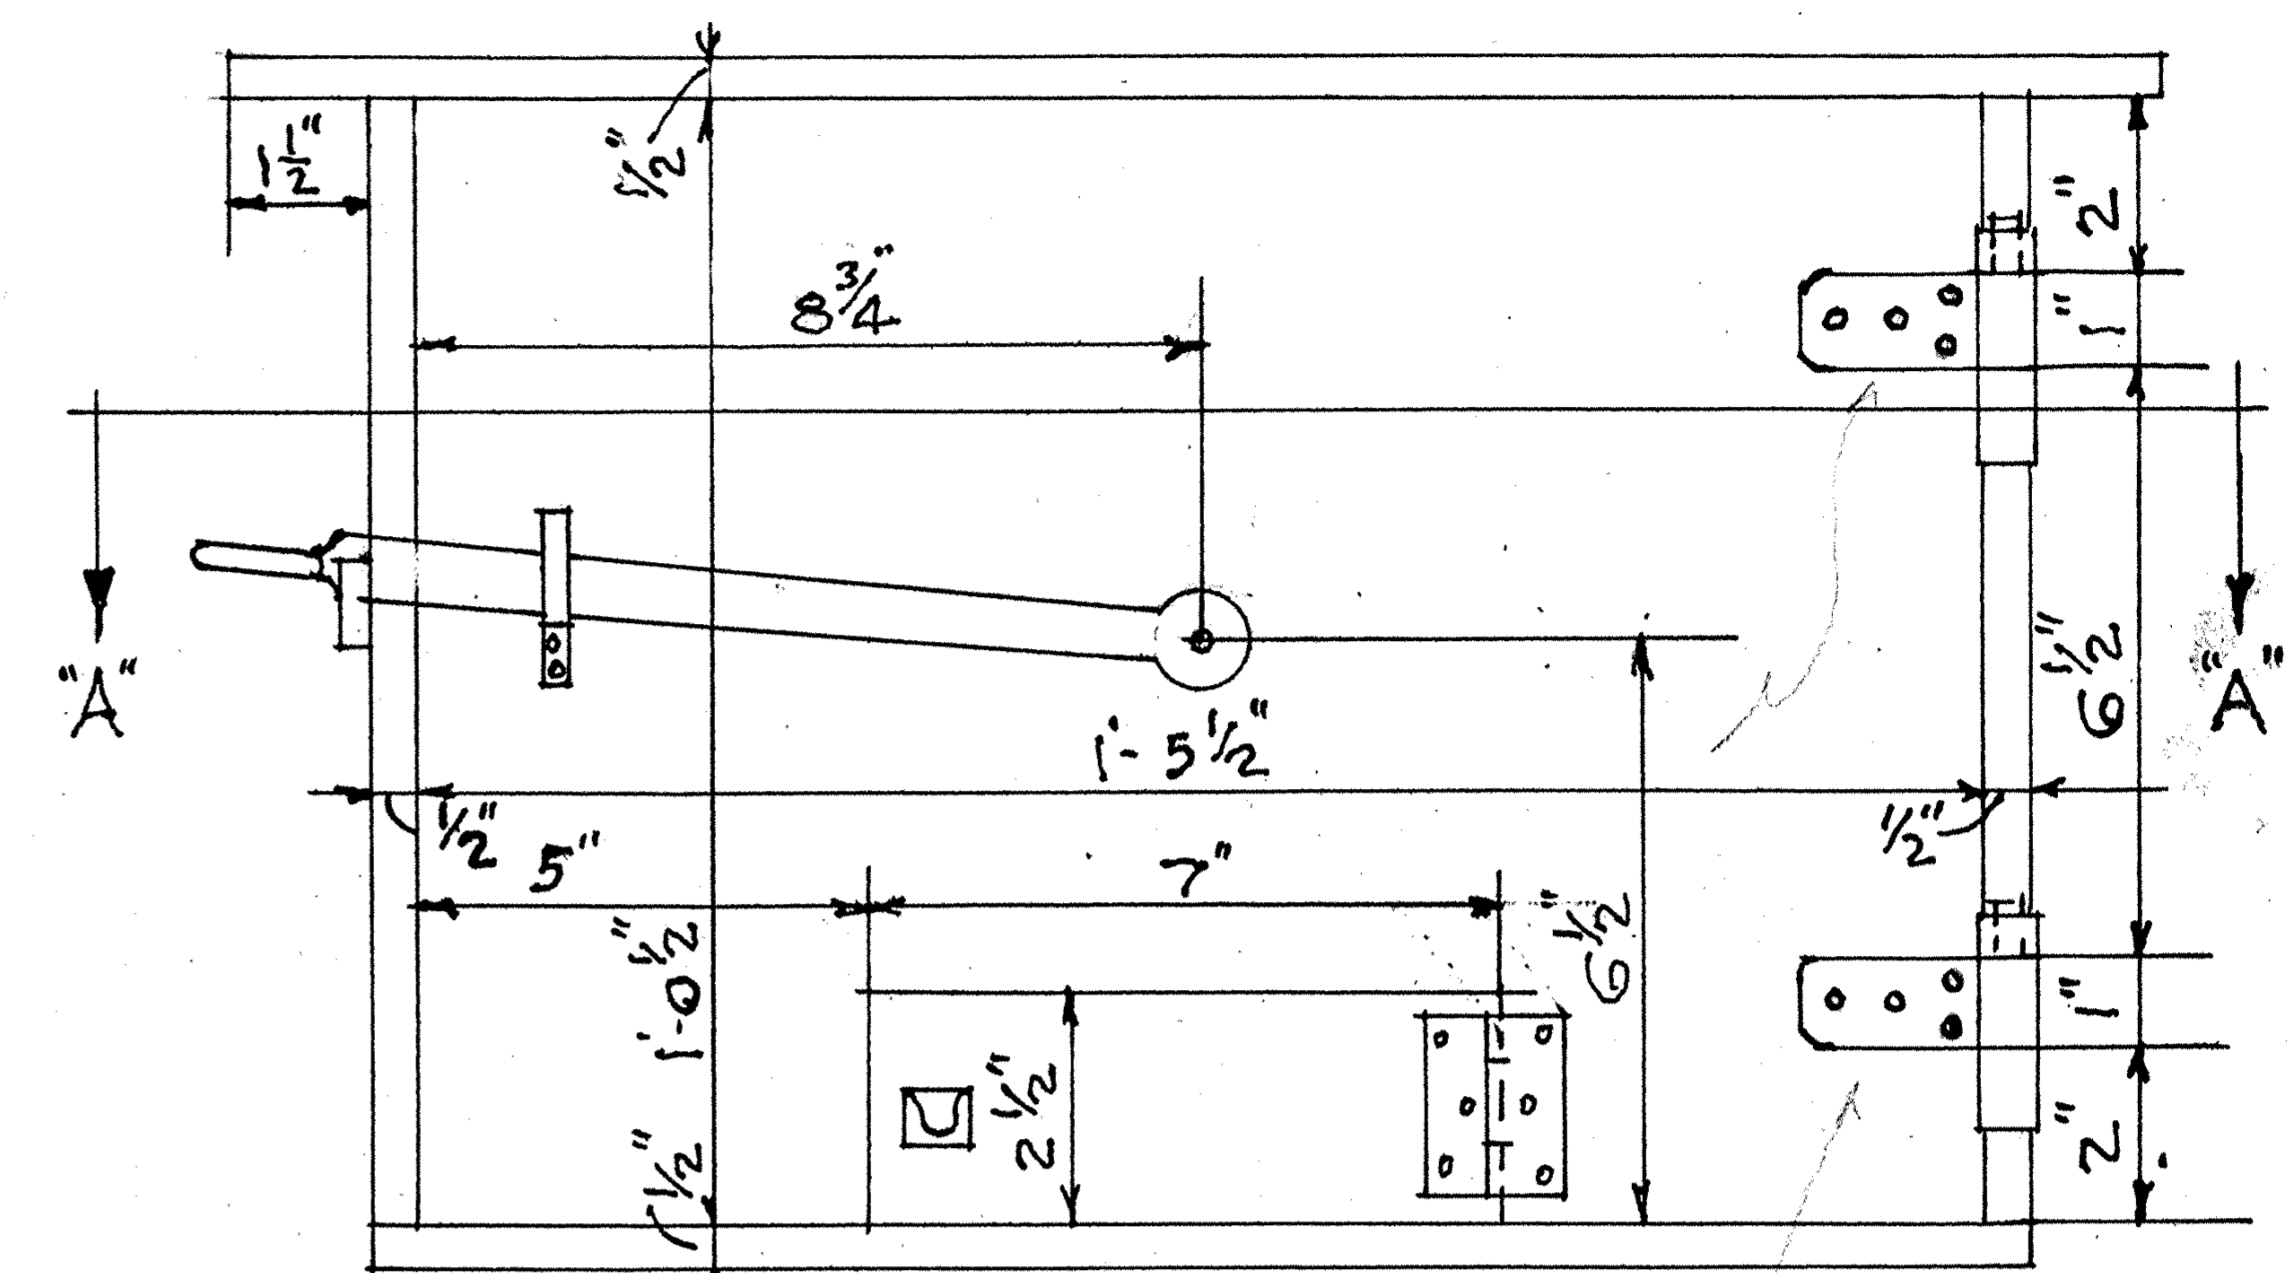


ELEVATION
3' to 1'-0"

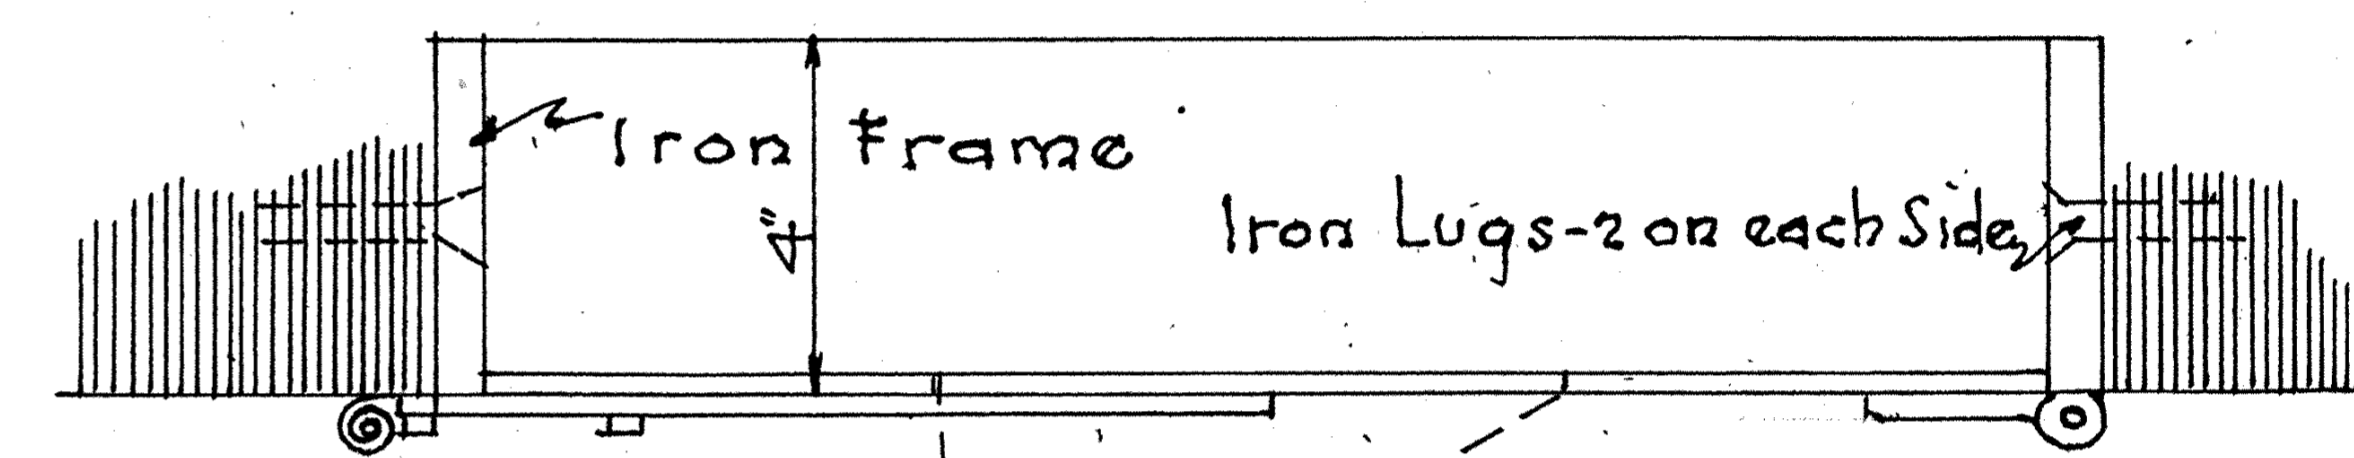


Brownstone - 4" Thick


SECTION "A A"

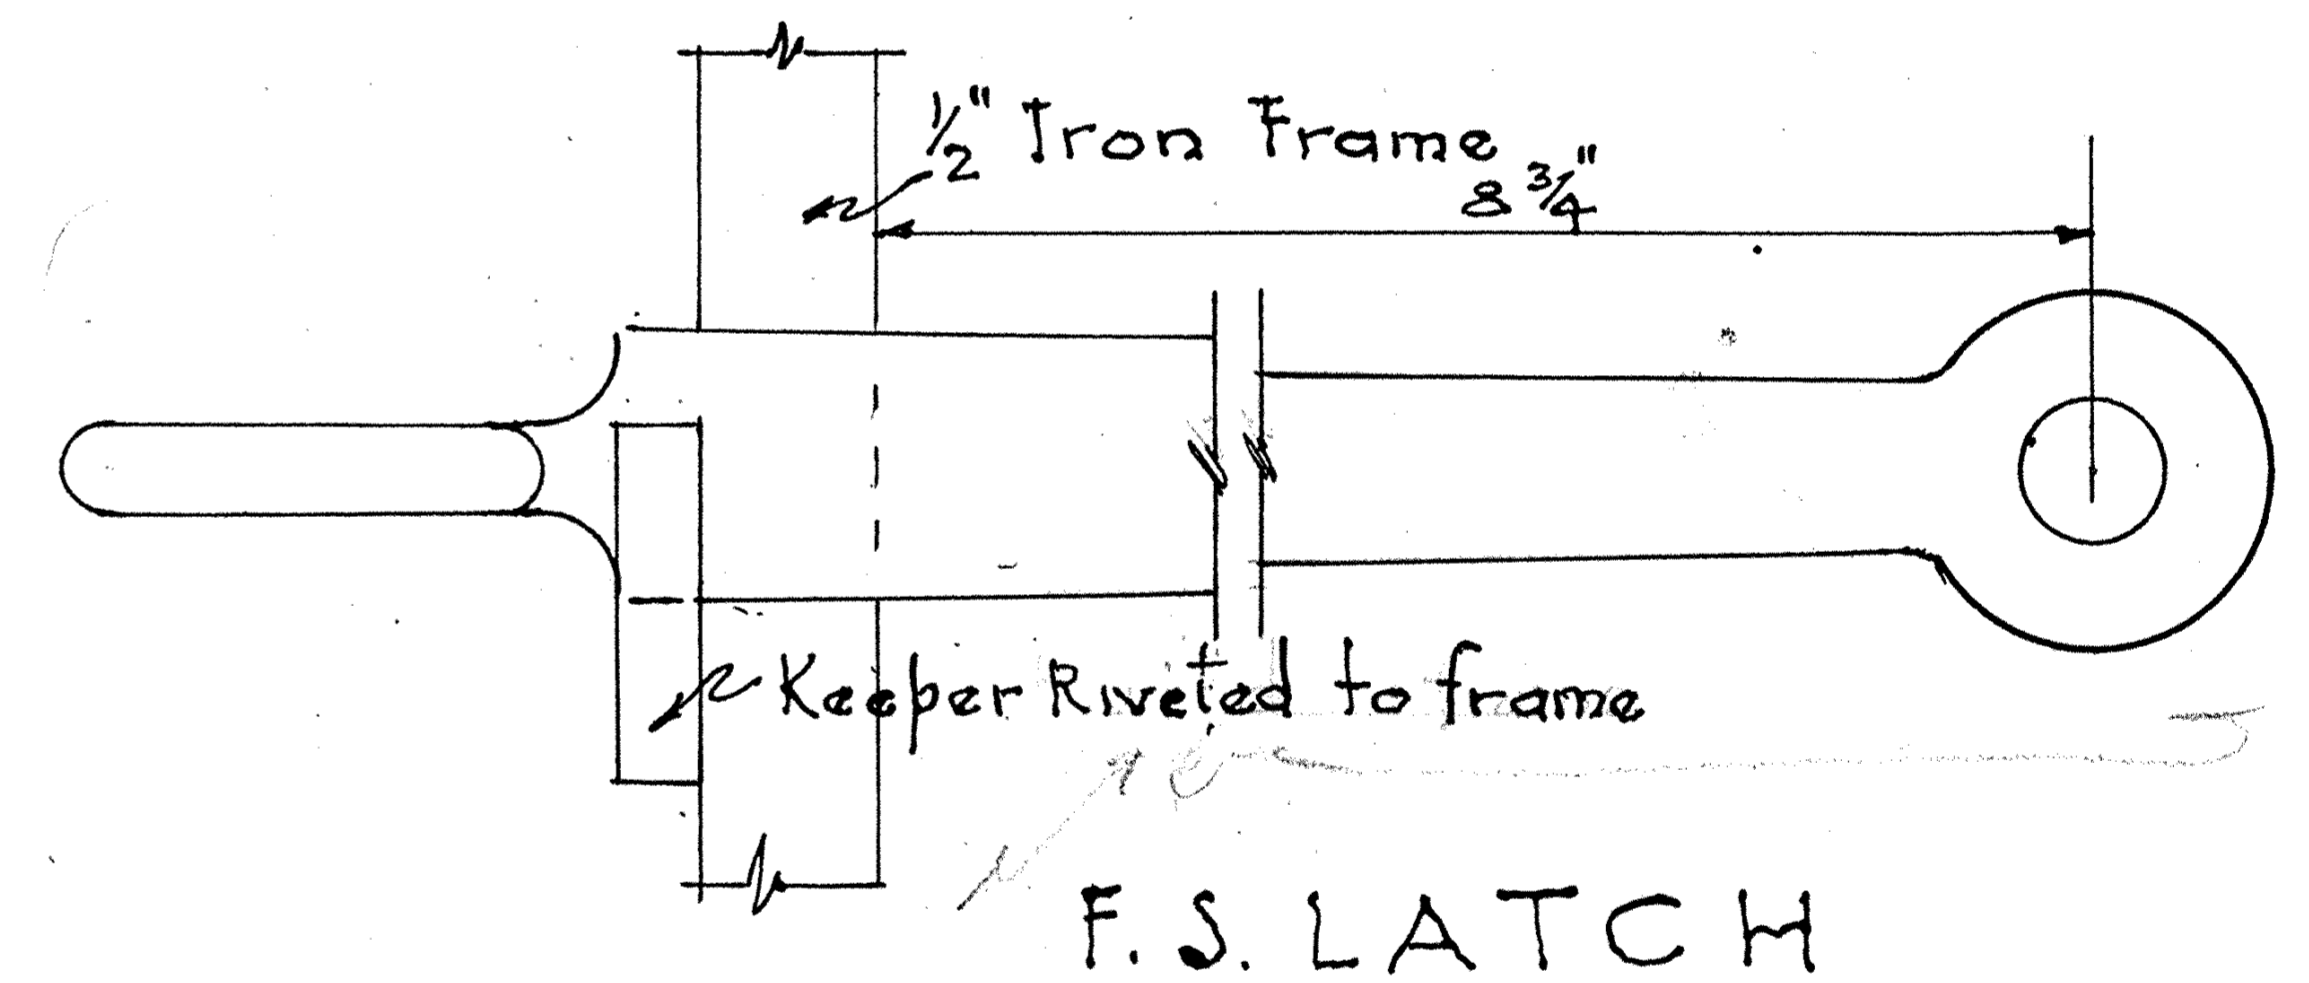

F.S. LATCH

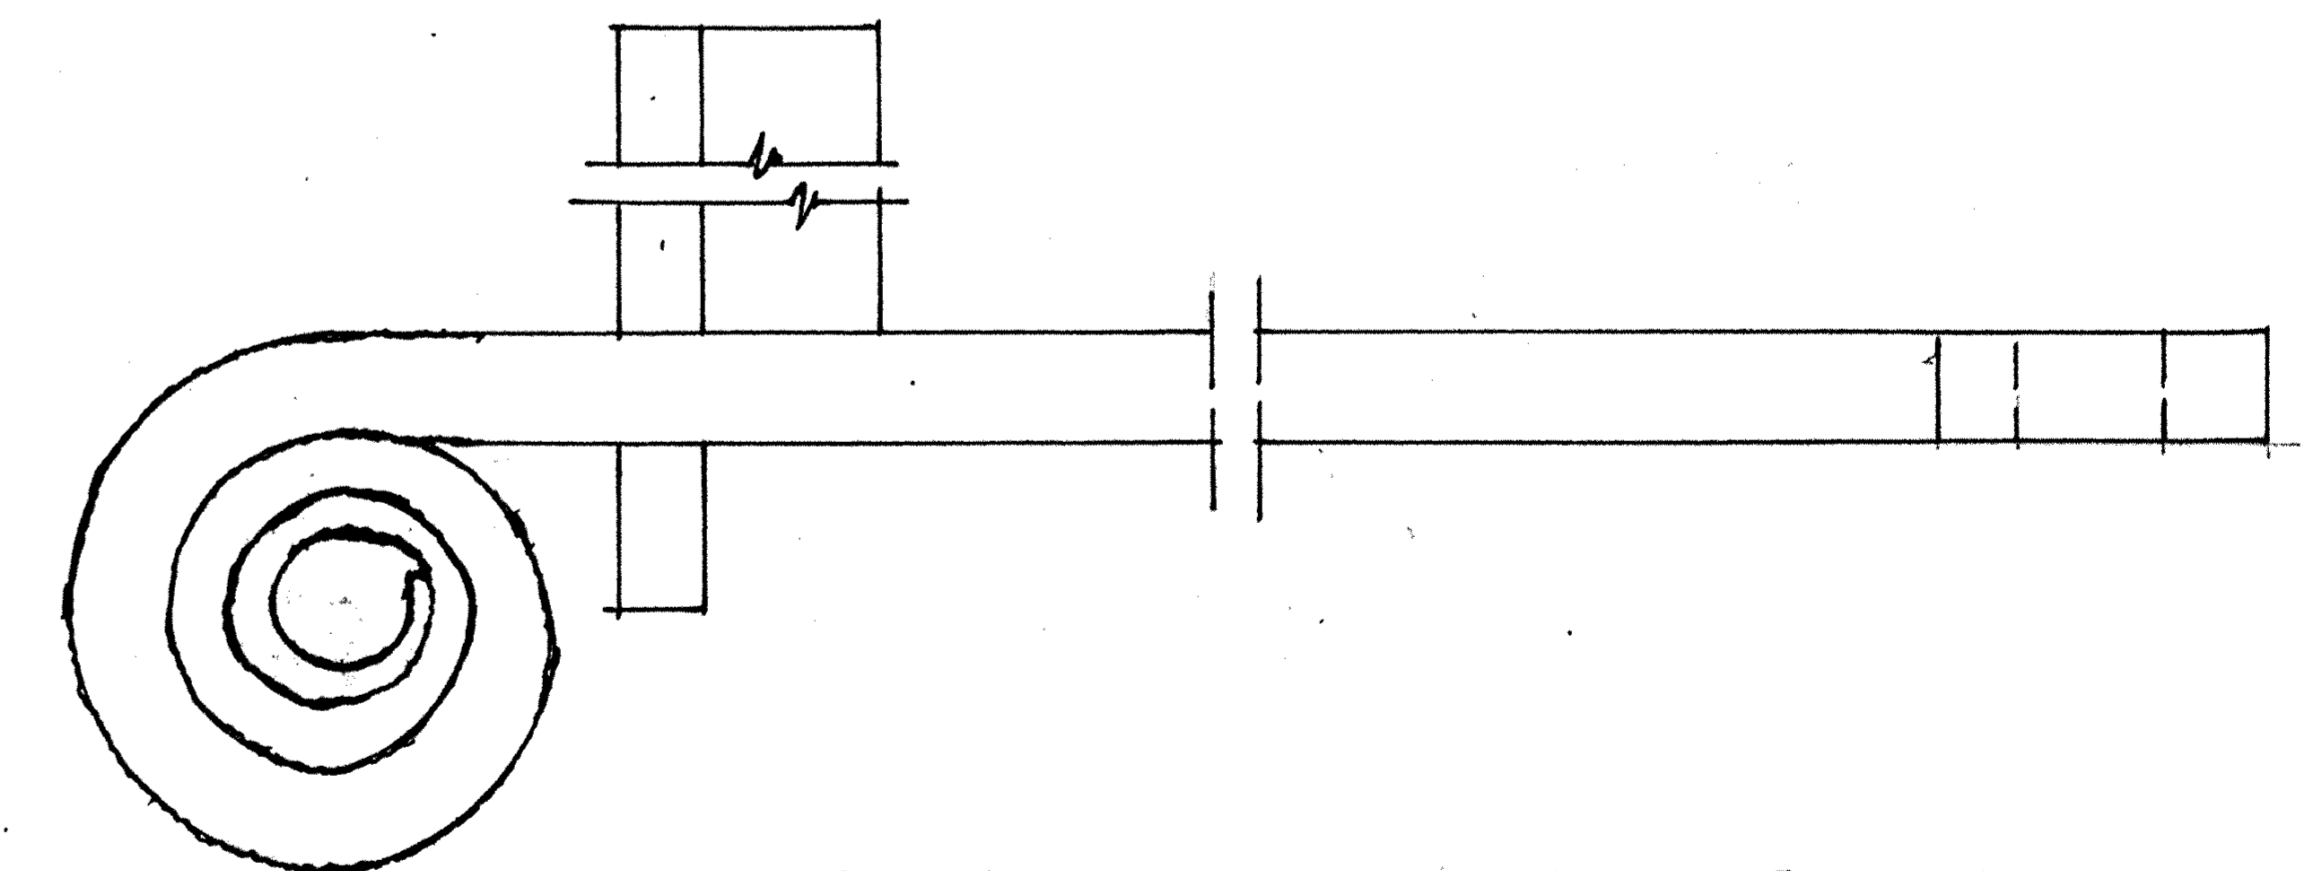

FIRE DOOR & DETAILS
Scales Noted

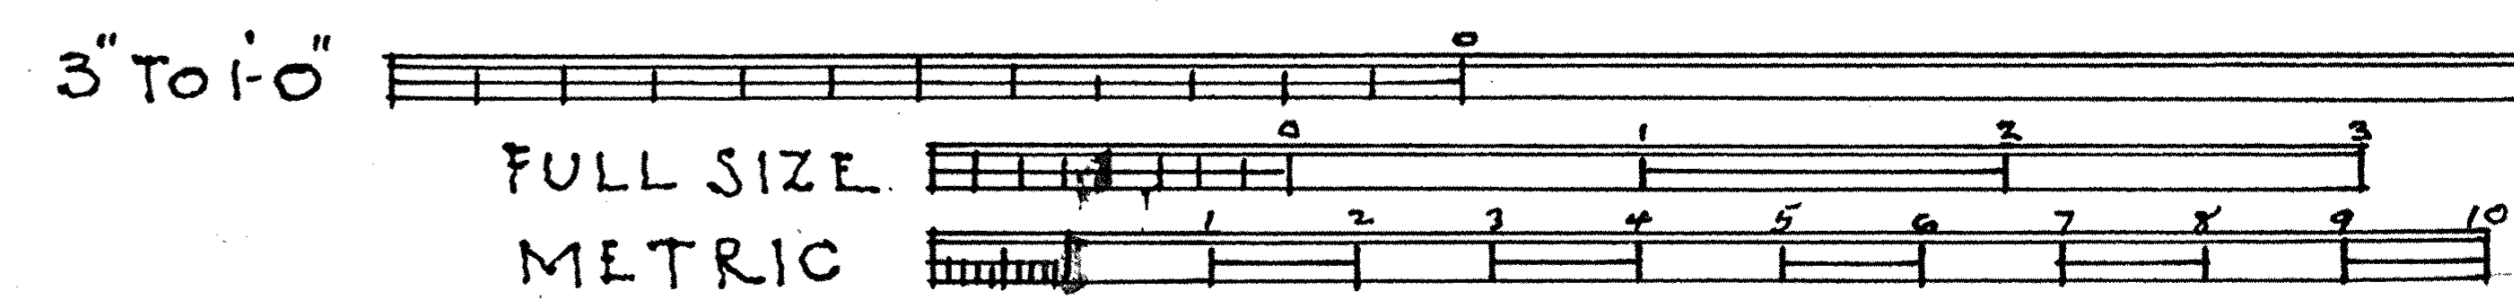

RALPH H. GAMBLE, DEL.

WORK PROJECTS ADMINISTRATION
OFFICIAL PROJECT #65-1-22-52
UNDER DIRECTION OF UNITED STATES DEPARTMENT OF THE INTERIOR
NATIONAL PARK SERVICE, BRANCH OF PLANS AND DESIGN

NAME OF STRUCTURE
THE THOMAS BLACK SMOKEHOUSE
NEAR JOBSTOWN · BURLINGTON COUNTY · NEW JERSEY

SURVEY NO.
N.J.
636

HISTORIC AMERICAN
BUILDINGS SURVEY
SHEET 2 OF 2 SHEETS

LIBRARY OF CONGRESS
INDEX NUMBER