


SOUTH ELEVATION

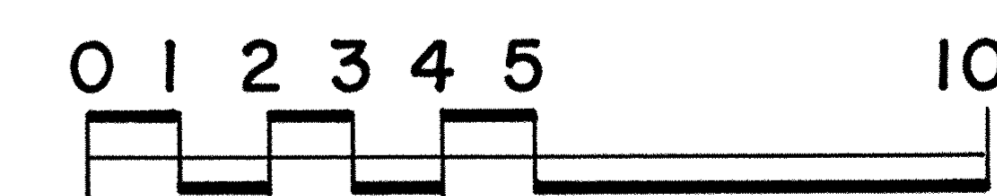

SCALE: 1/4" = 1'-0"

DRAWN BY: WILLIAM MACINTIRE, 1983

UNIVERSITY OF DELAWARE
 NATIONAL ARCHITECTURAL AND ENGINEERING RECORD
 NATIONAL PARK SERVICE
 UNITED STATES DEPARTMENT OF THE INTERIOR


NAME AND LOCATION OF STRUCTURE

GREENLAWN, CARRIAGE BARN - 1886
 STATE ROUTE 896, MIDDLETOWN VICINITY, ST. GEORGES HUNDRED, NEW CASTLE COUNTY, DELAWARE


SURVEY NO.
 DE-25-C

HISTORIC AMERICAN
 BUILDINGS SURVEY
 SHEET 1 OF 6 SHEETS

LIBRARY OF CONGRESS
INDEX NUMBER

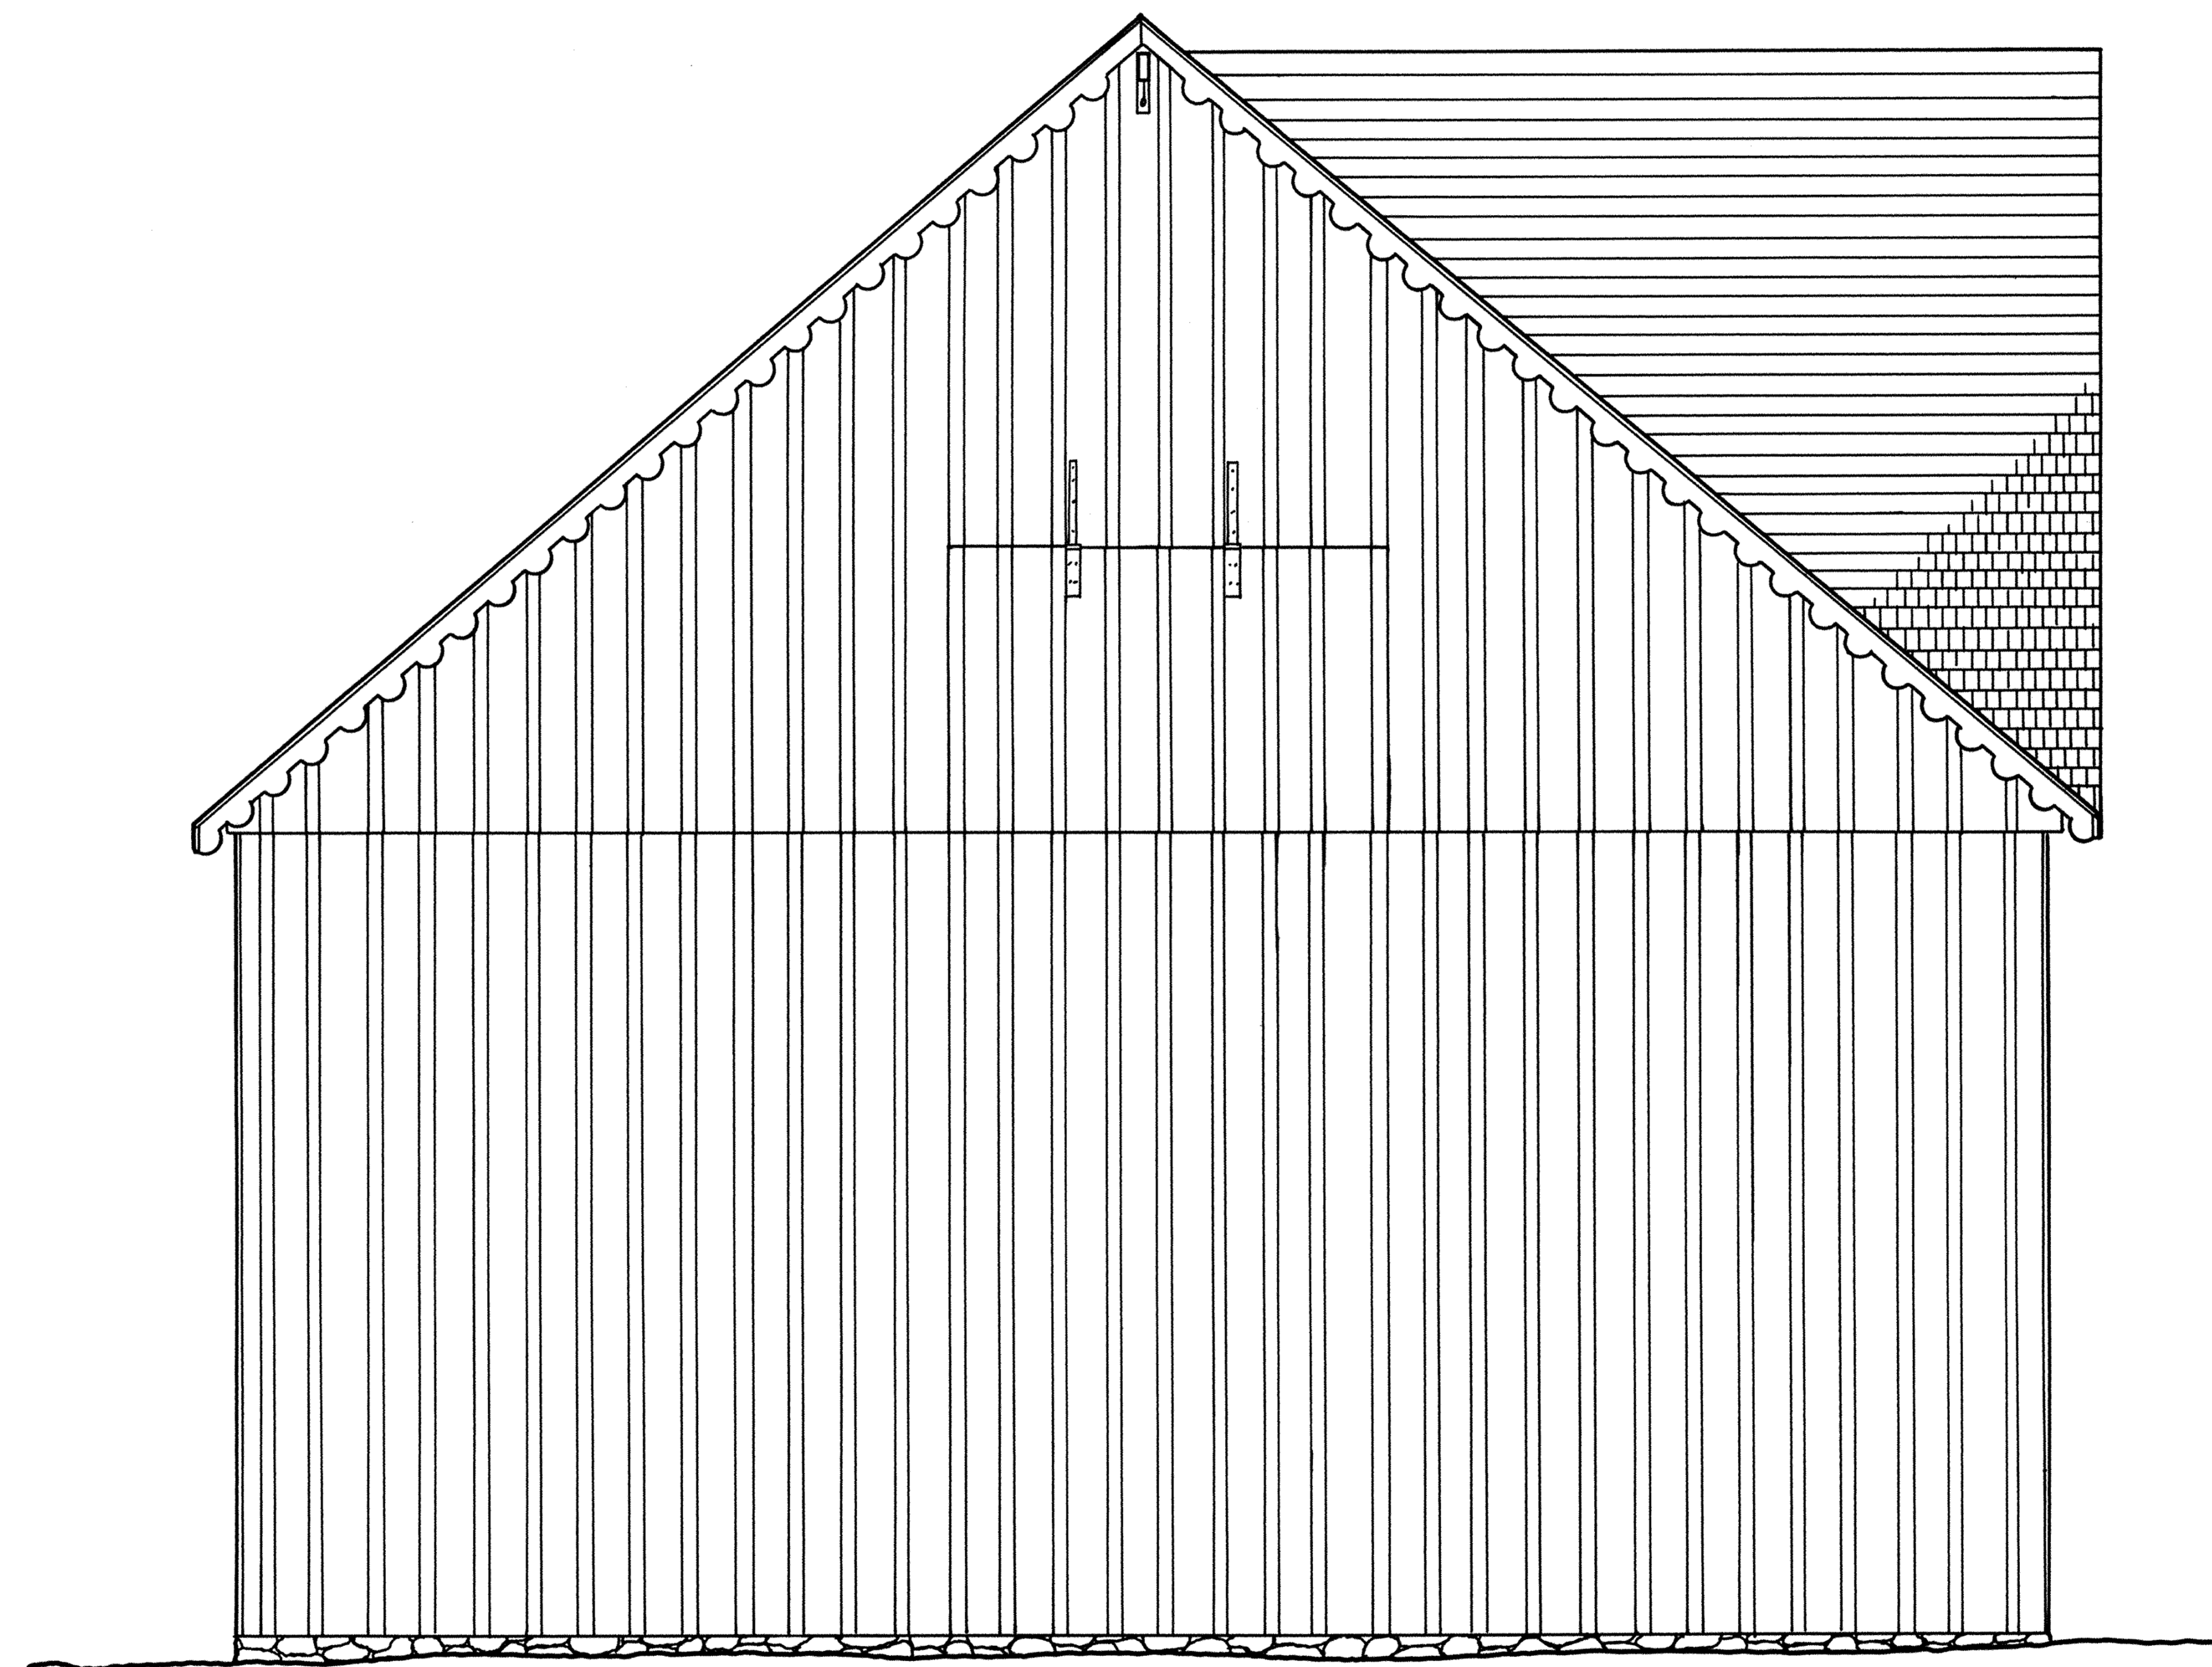

WEST ELEVATION

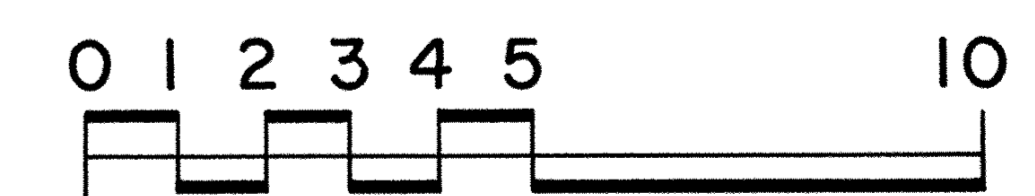

SCALE: $\frac{1}{4}'' = 1'-0''$

DRAWN BY: WILLIAM MACINTIRE, 1983

UNIVERSITY OF DELAWARE
 NATIONAL ARCHITECTURAL AND ENGINEERING RECORD
 NATIONAL PARK SERVICE
 UNITED STATES DEPARTMENT OF THE INTERIOR


NAME AND LOCATION OF STRUCTURE

GREENLAWN, CARRIAGE BARN - 1886
 STATE ROUTE 896, MIDDLETOWN VICINITY, ST. GEORGES HUNDRED, NEW CASTLE COUNTY, DELAWARE



SURVEY NO.
 DE-215
 -C

HISTORIC AMERICAN
 BUILDINGS SURVEY
 SHEET 2 OF 6 SHEETS

LIBRARY OF CONGRESS
INDEX NUMBER

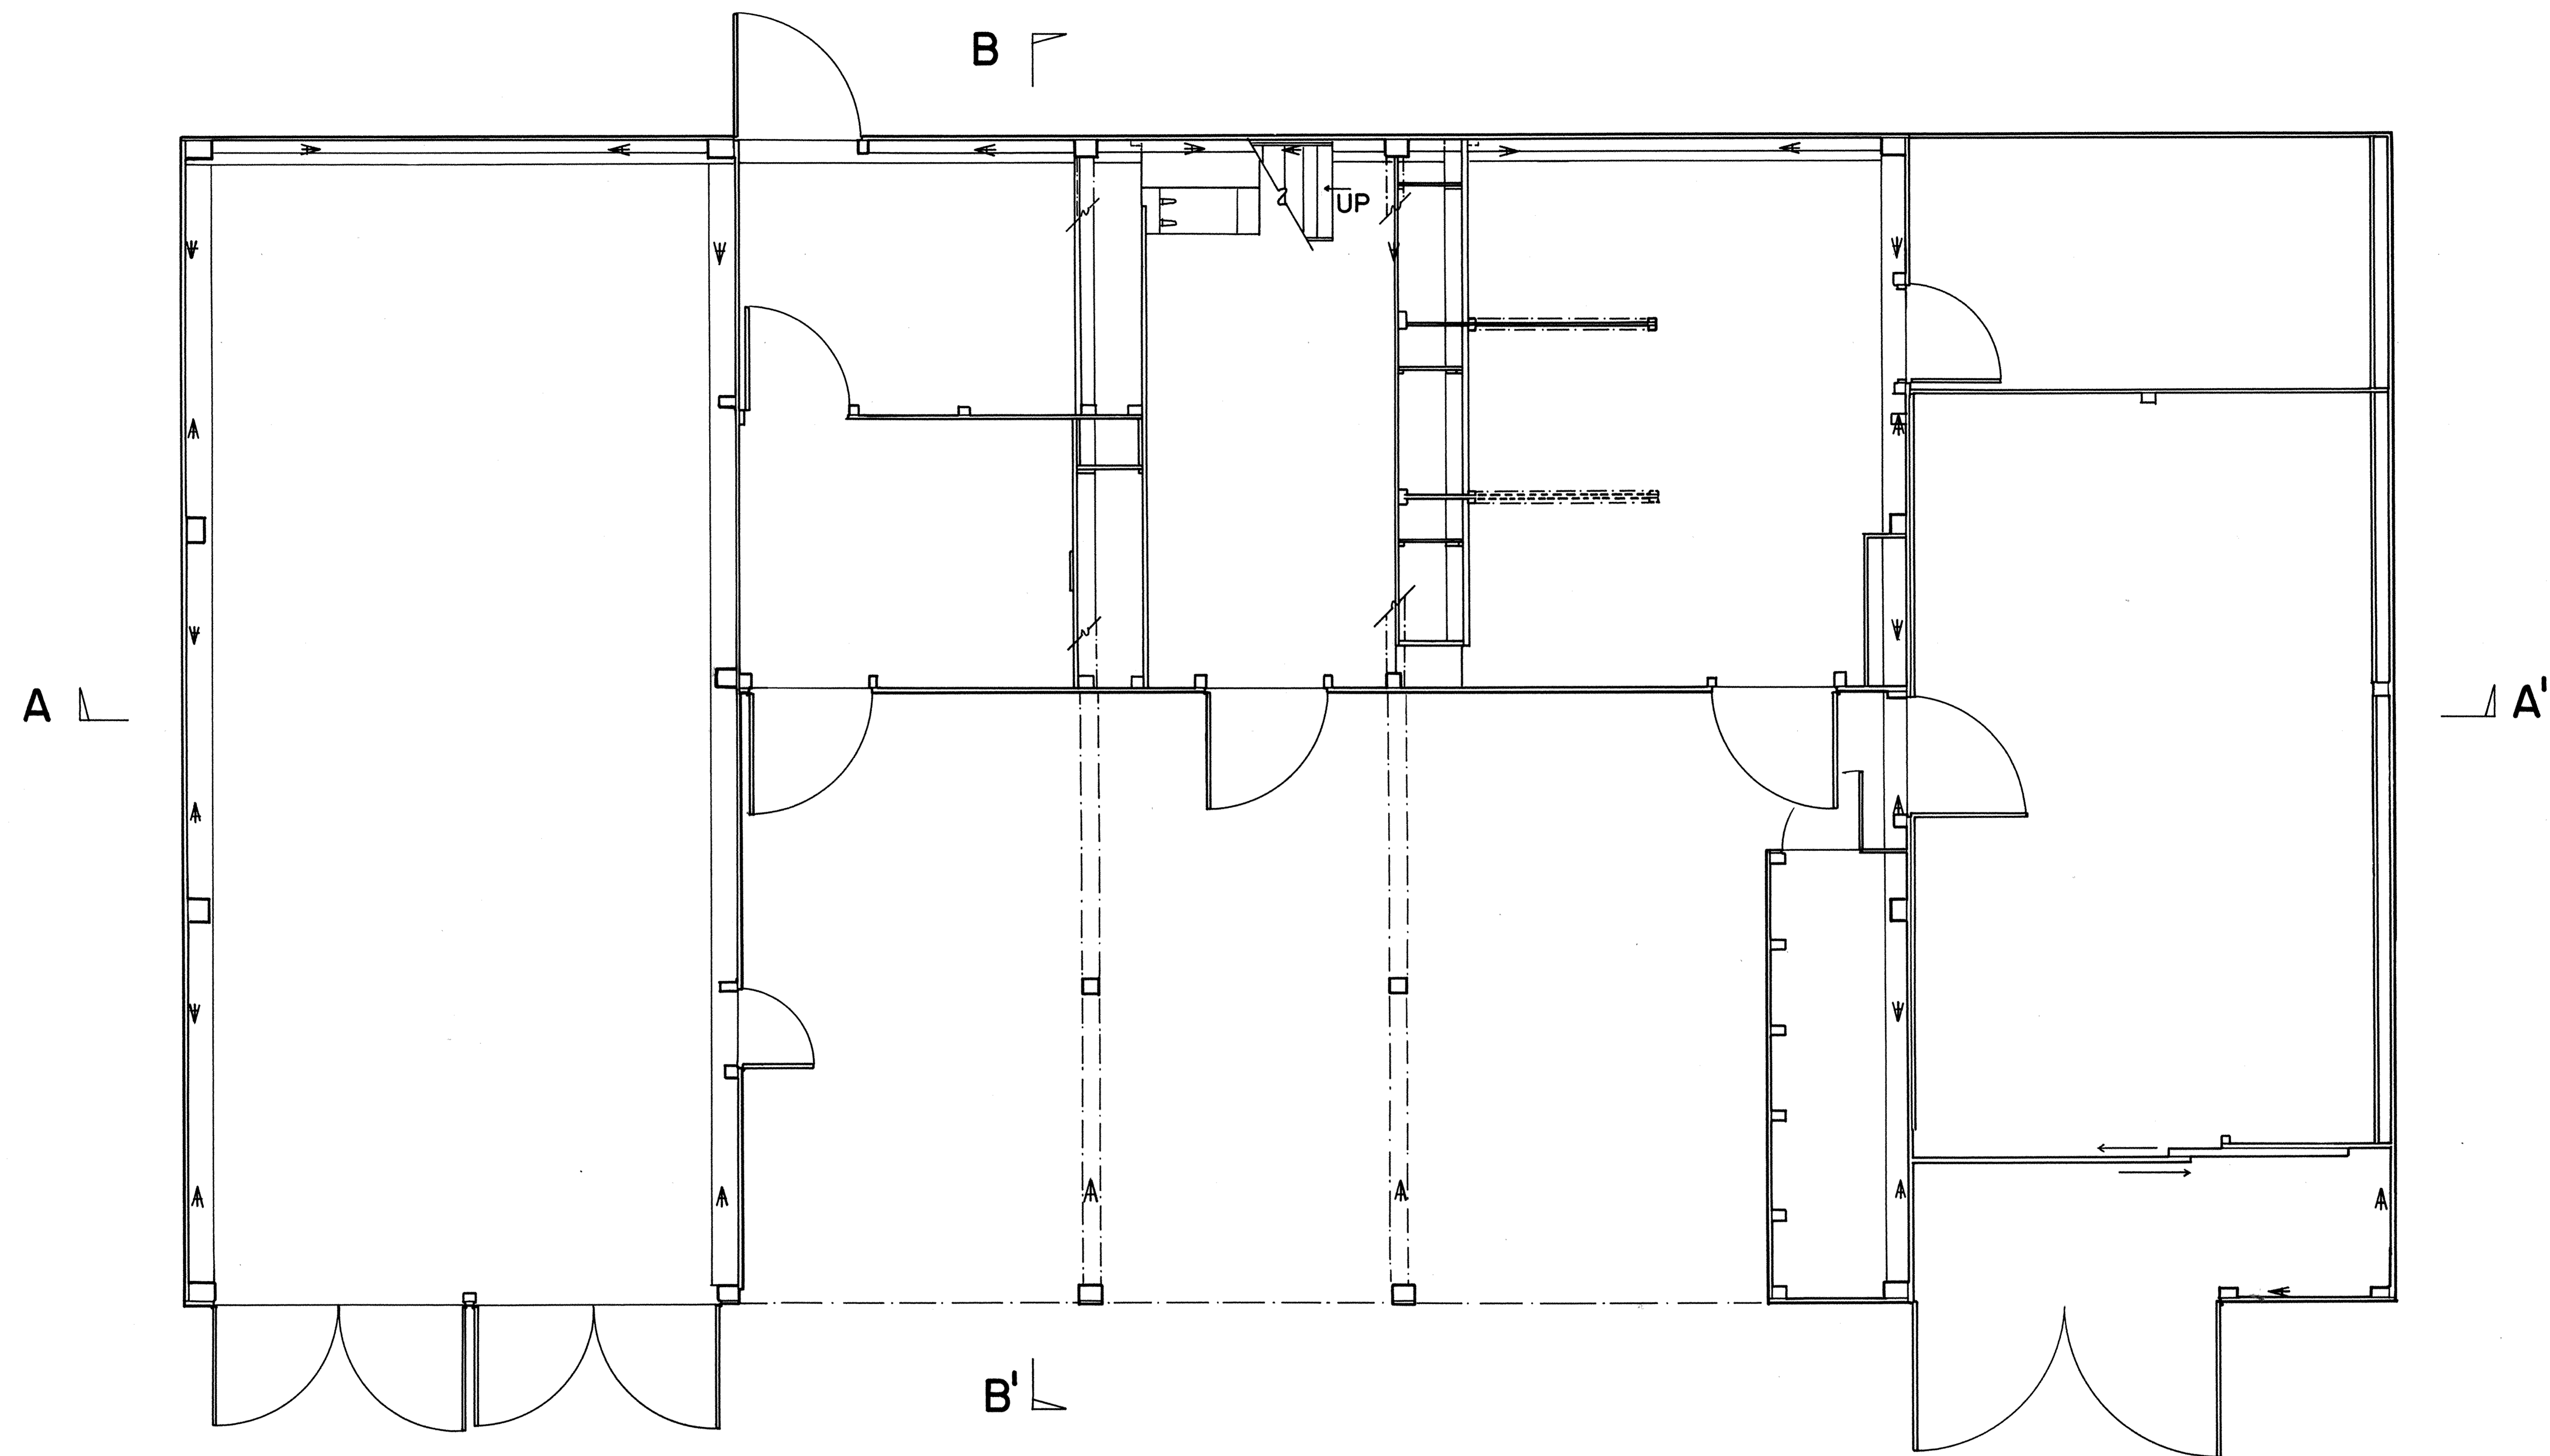

GROUND FLOOR PLAN

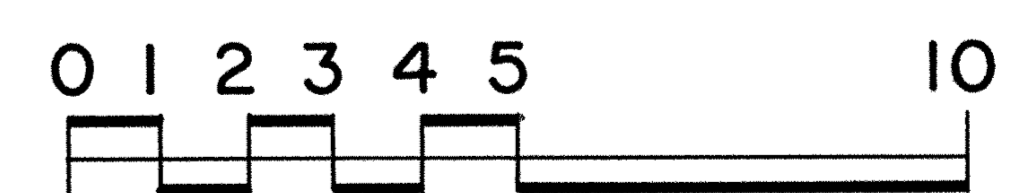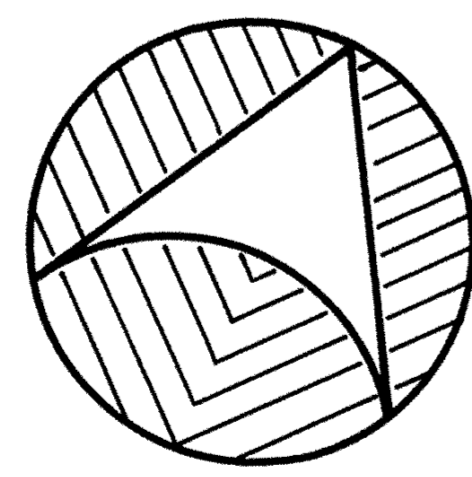

SCALE: $\frac{1}{4}'' = 1'-0''$

DRAWN BY: WILLIAM MACINTIRE, 1983

UNIVERSITY OF DELAWARE
 NATIONAL ARCHITECTURAL AND ENGINEERING RECORD
 NATIONAL PARK SERVICE
 UNITED STATES DEPARTMENT OF THE INTERIOR


NAME AND LOCATION OF STRUCTURE

GREENLAWN, CARRIAGE BARN - 1886
 STATE ROUTE 896, MIDDLETOWN VICINITY, ST. GEORGES HUNDRED, NEW CASTLE COUNTY, DELAWARE



SURVEY NO.
 DE-215
 - C

HISTORIC AMERICAN
 BUILDINGS SURVEY
 SHEET 3 OF 6 SHEETS

LIBRARY OF CONGRESS INDEX NUMBER

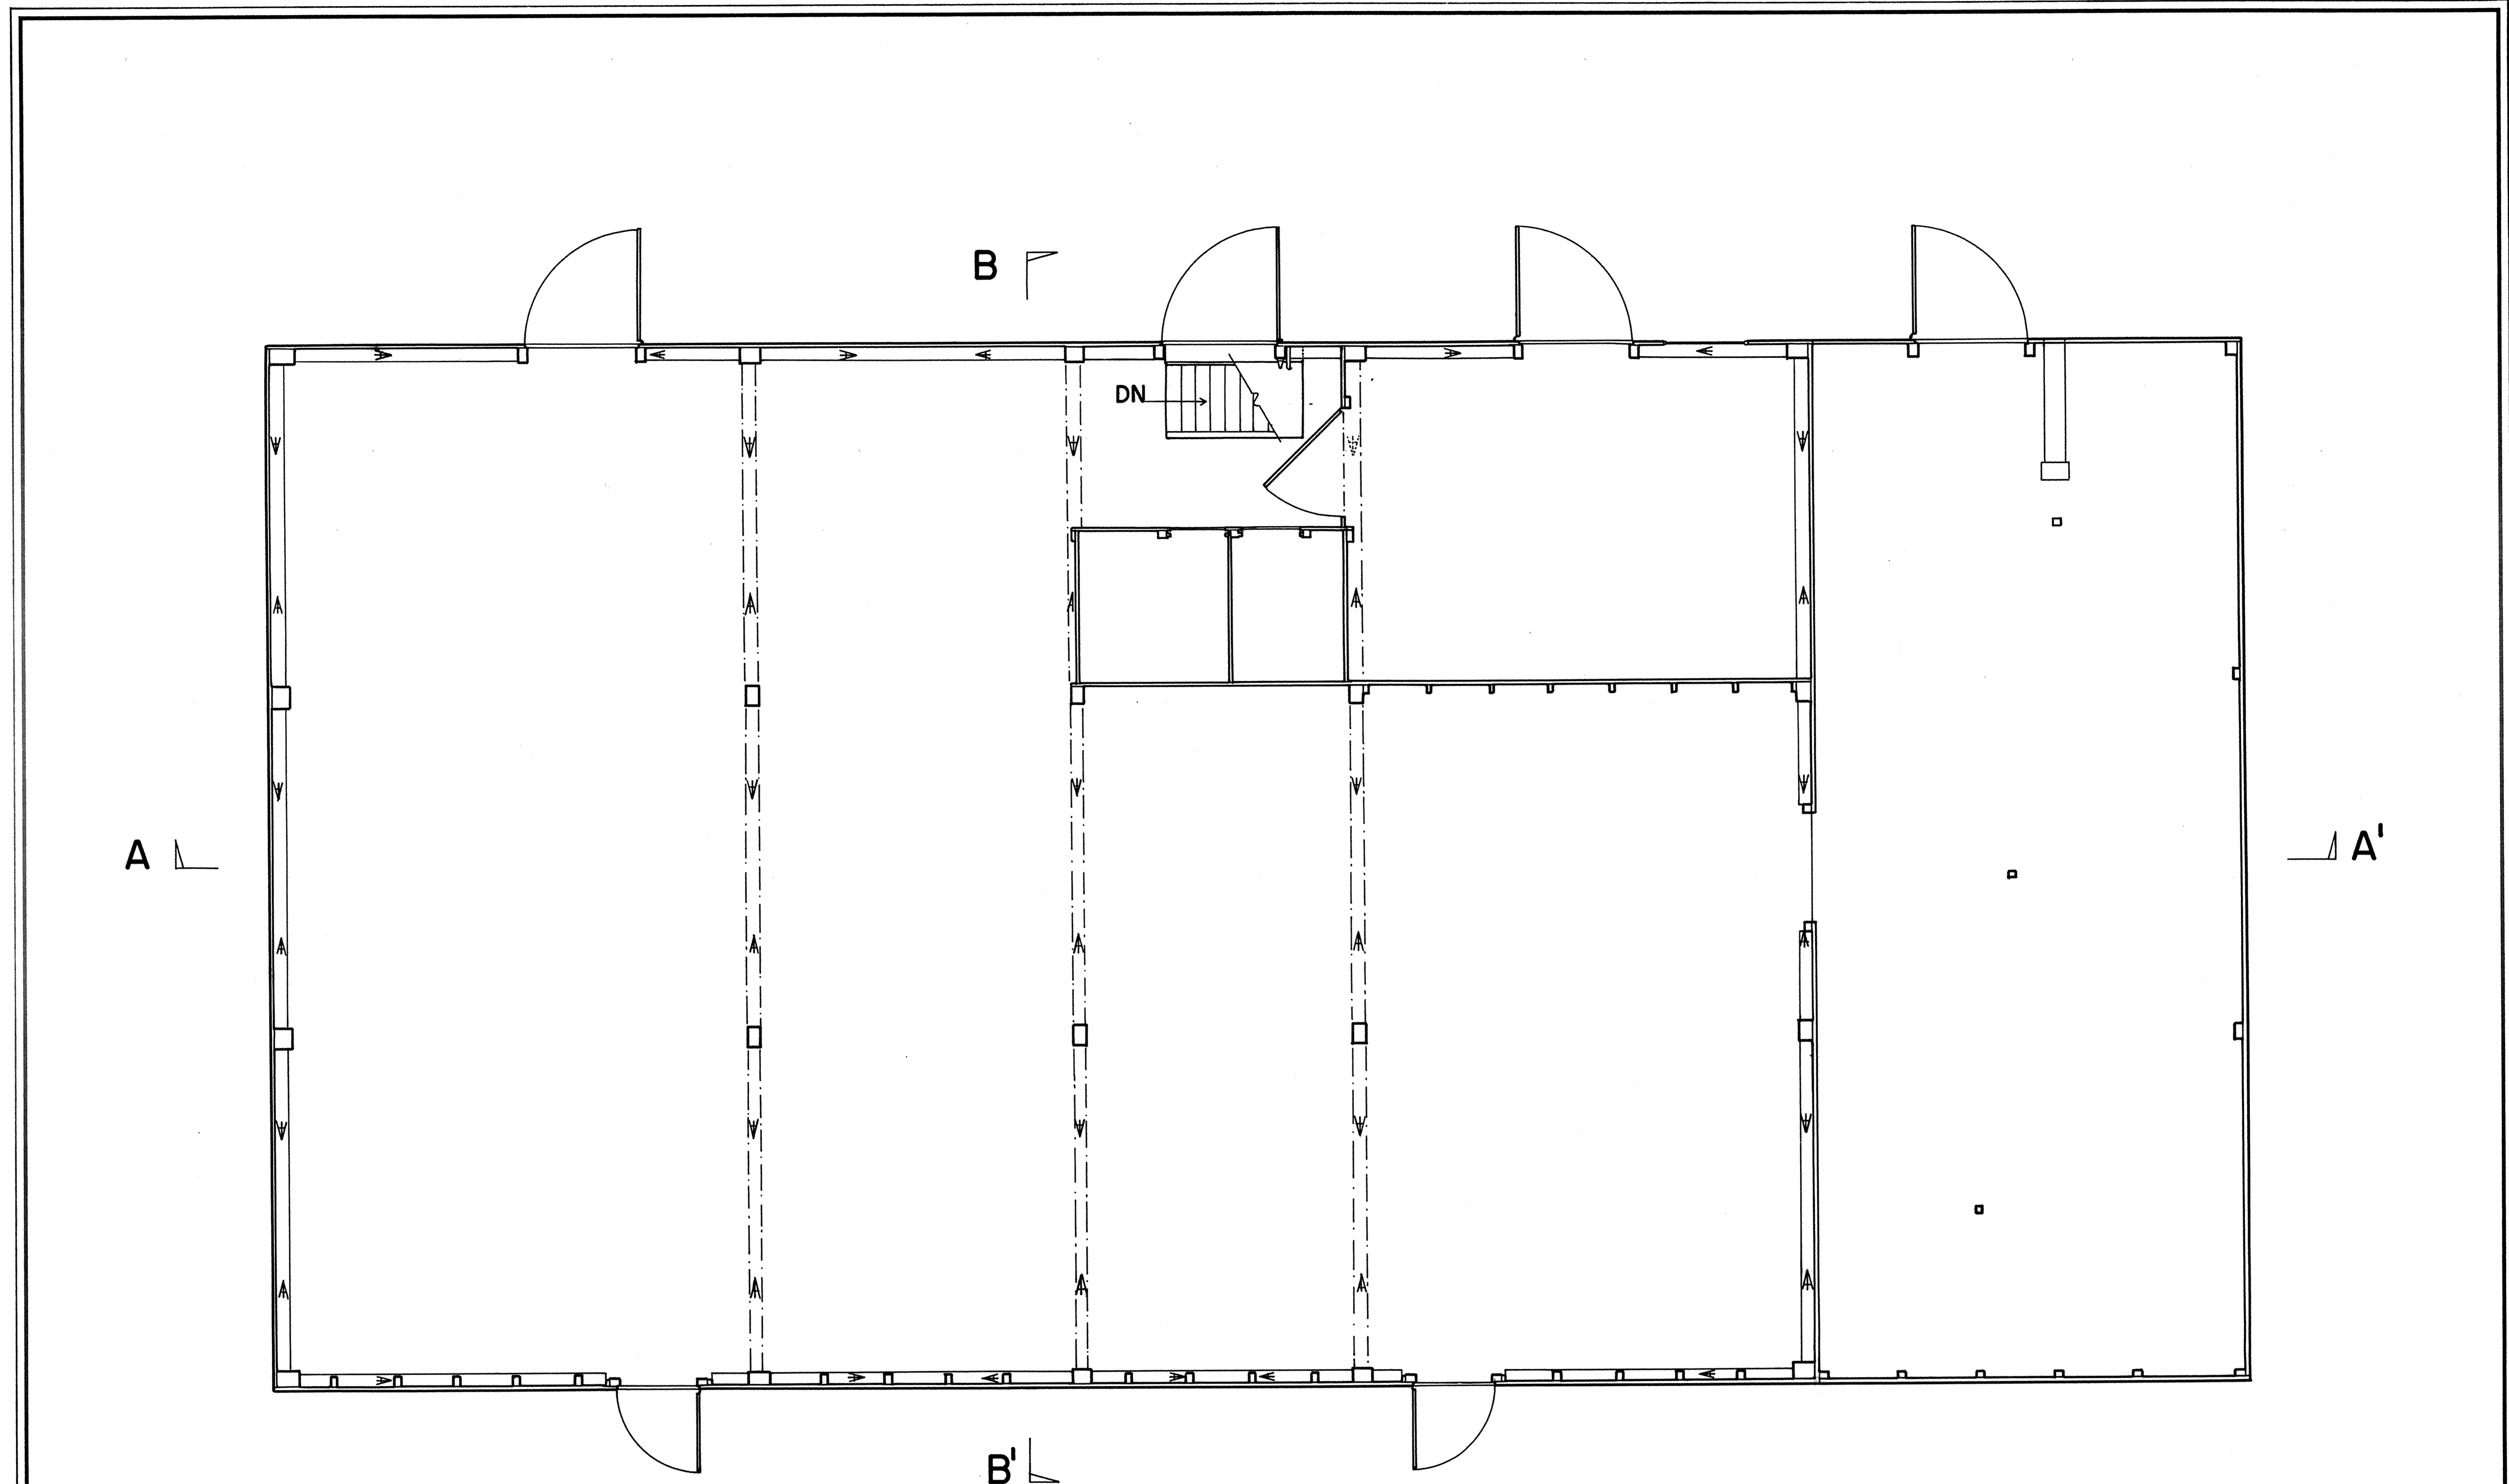

SECOND FLOOR PLAN

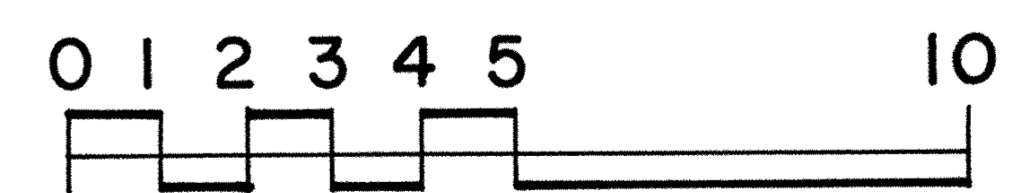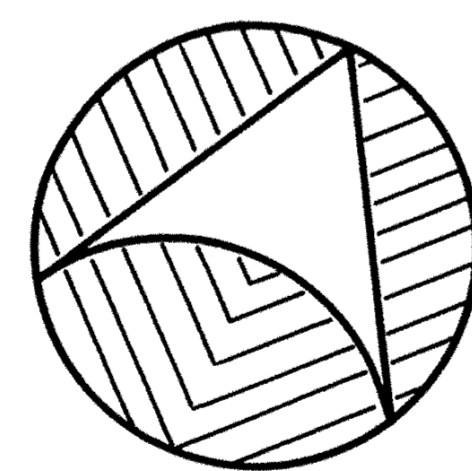

SCALE: $\frac{1}{4}'' = 1'-0''$

DRAWN BY: WILLIAM MACINTIRE, 1983

UNIVERSITY OF DELAWARE
 NATIONAL ARCHITECTURAL AND ENGINEERING RECORD
 NATIONAL PARK SERVICE
 UNITED STATES DEPARTMENT OF THE INTERIOR


NAME AND LOCATION OF STRUCTURE

GREENLAWN, CARRIAGE BARN - 1886
 STATE ROUTE 896, MIDDLETOWN VICINITY, ST. GEORGES HUNDRED, NEW CASTLE COUNTY, DELAWARE


SURVEY NO.
 DE-215
 -C

HISTORIC AMERICAN
 BUILDINGS SURVEY
 SHEET 4 OF 6 SHEETS

LIBRARY OF CONGRESS
INDEX NUMBER

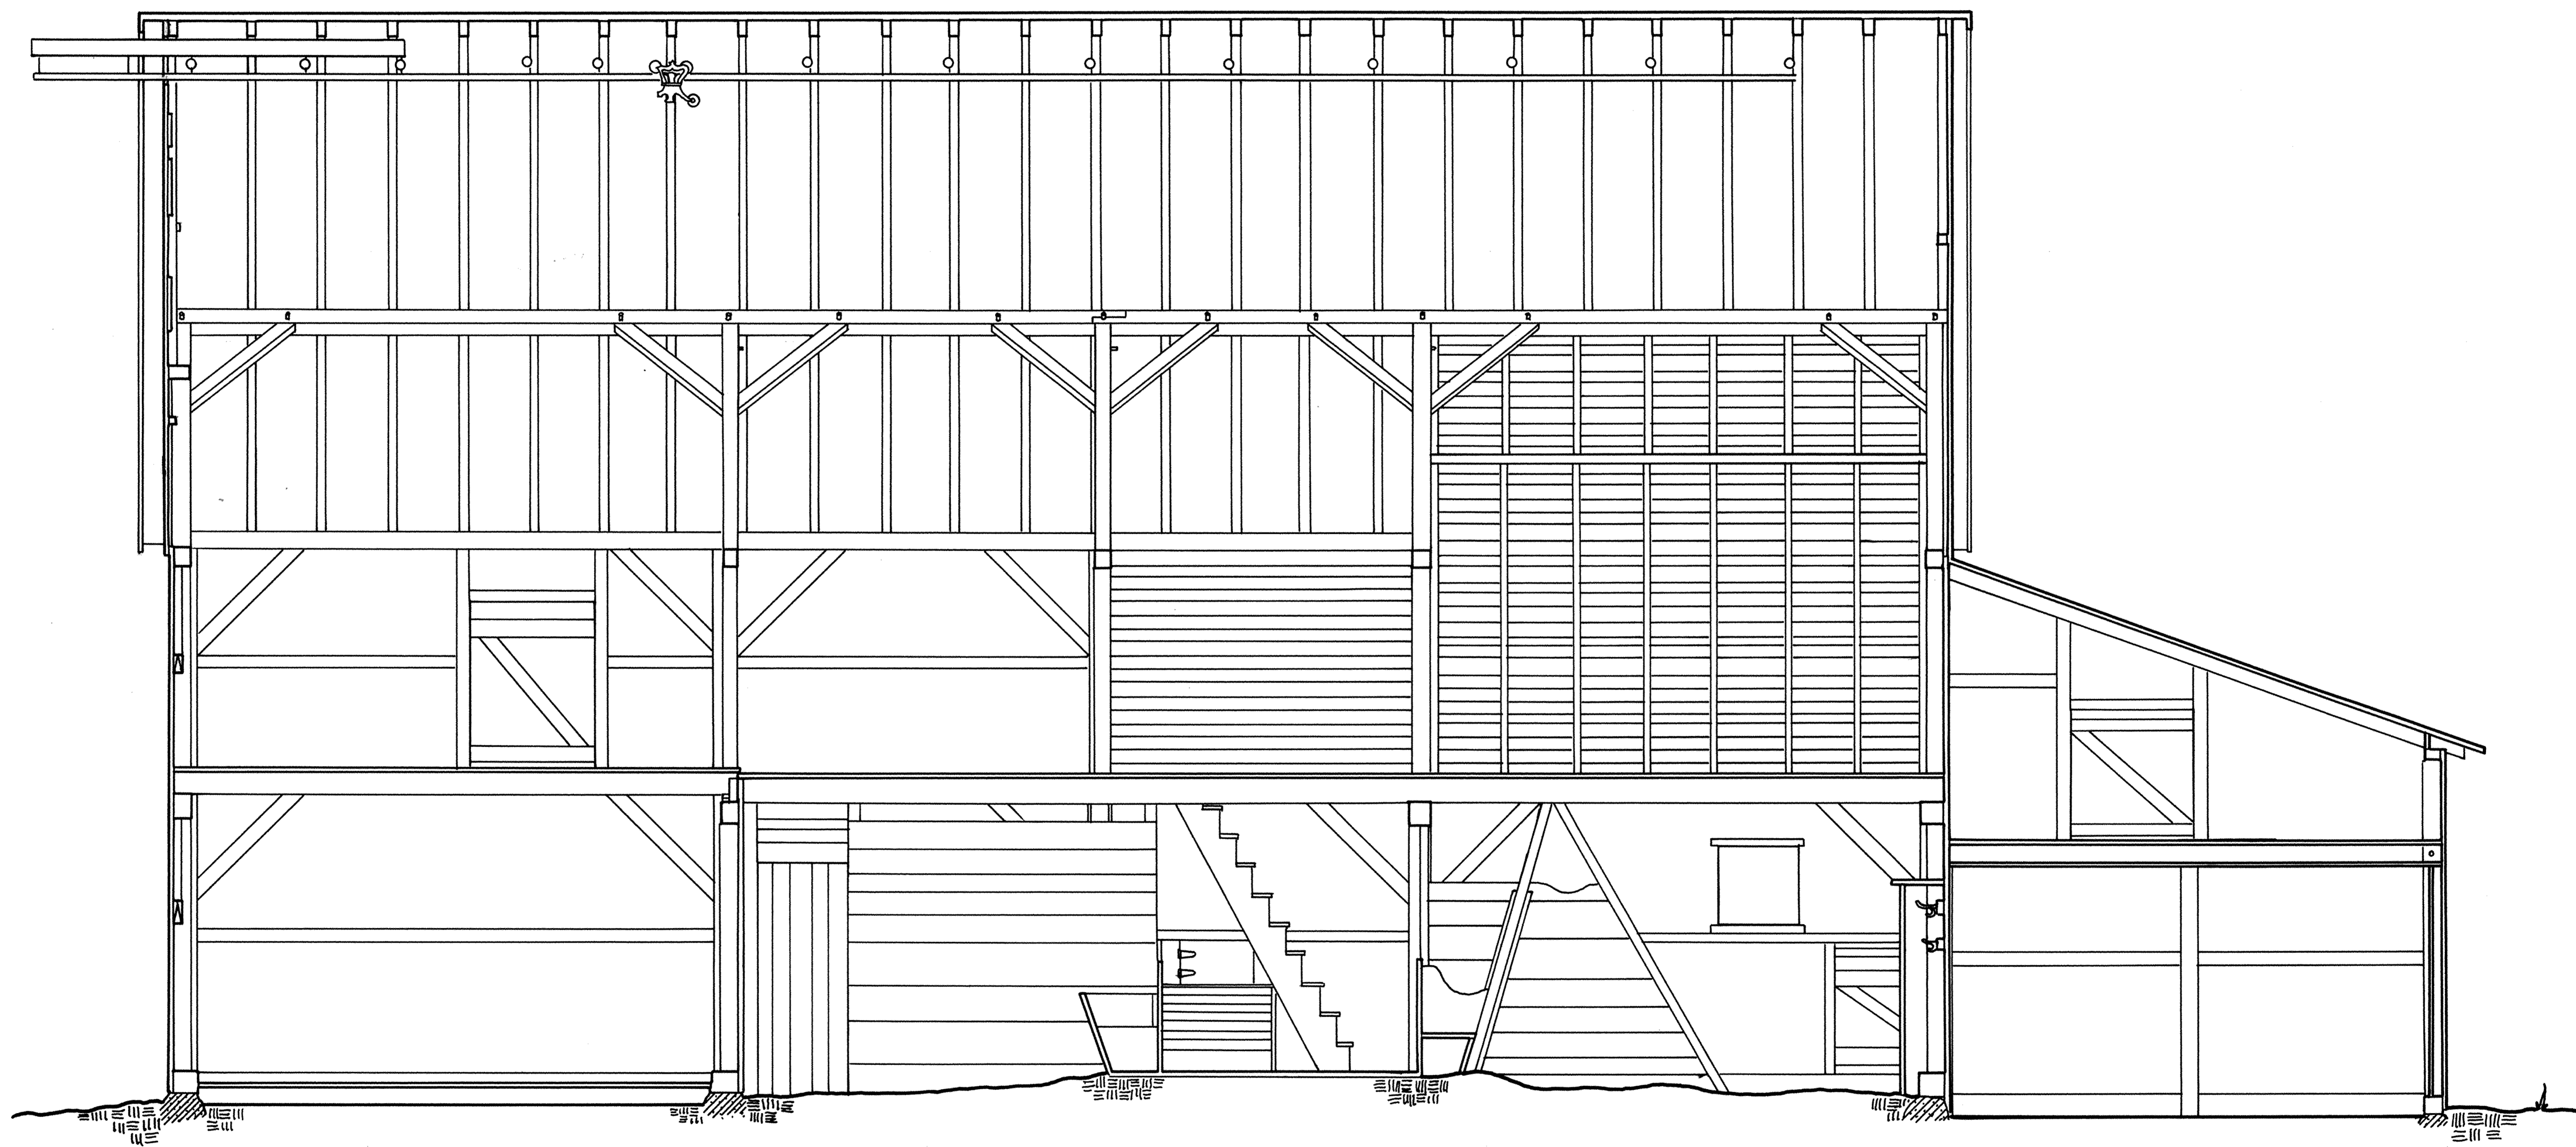

SECTION A-A'

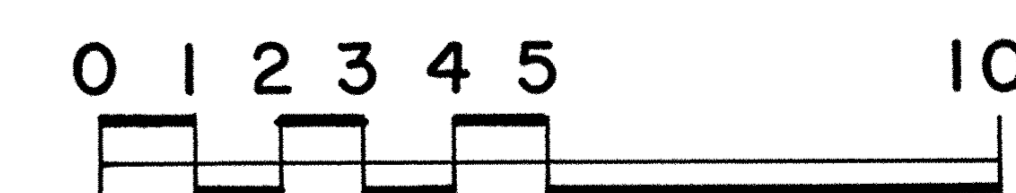

SCALE: $\frac{1}{4}'' = 1'-0''$

DRAWN BY: WILLIAM MACINTIRE, 1983

UNIVERSITY OF DELAWARE
 NATIONAL ARCHITECTURAL AND ENGINEERING RECORD
 NATIONAL PARK SERVICE
 UNITED STATES DEPARTMENT OF THE INTERIOR

NAME AND LOCATION OF STRUCTURE

GREENLAWN, CARRIAGE BARN - 1886
 STATE ROUTE 896, MIDDLETOWN VICINITY, ST. GEORGES HUNDRED, NEW CASTLE COUNTY, DELAWARE


SURVEY NO.
 DE-215
 - C

HISTORIC AMERICAN
 BUILDINGS SURVEY
 SHEET 5 OF 6 SHEETS

LIBRARY OF CONGRESS INDEX NUMBER



FRAMING SECTION B-B'

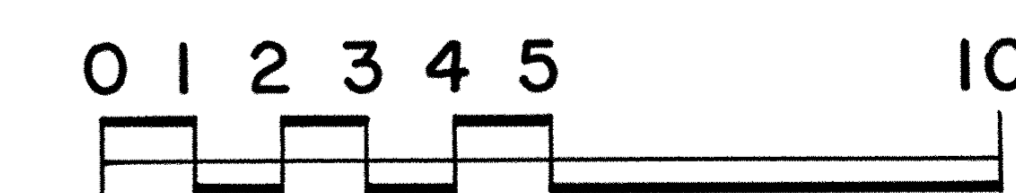

SCALE: $\frac{1}{4}'' = 1'-0''$

DRAWN BY: WILLIAM MACINTIRE, 1983

UNIVERSITY OF DELAWARE
 NATIONAL ARCHITECTURAL AND ENGINEERING RECORD
 NATIONAL PARK SERVICE
 UNITED STATES DEPARTMENT OF THE INTERIOR

NAME AND LOCATION OF STRUCTURE

GREENLAWN, CARRIAGE BARN - 1886
 STATE ROUTE 896, MIDDLETOWN VICINITY, ST. GEORGES HUNDRED, NEW CASTLE COUNTY, DELAWARE

SURVEY NO.
 DE-215
 -C

HISTORIC AMERICAN
 BUILDINGS SURVEY
 SHEET 6 OF 6 SHEETS

LIBRARY OF CONGRESS INDEX NUMBER