

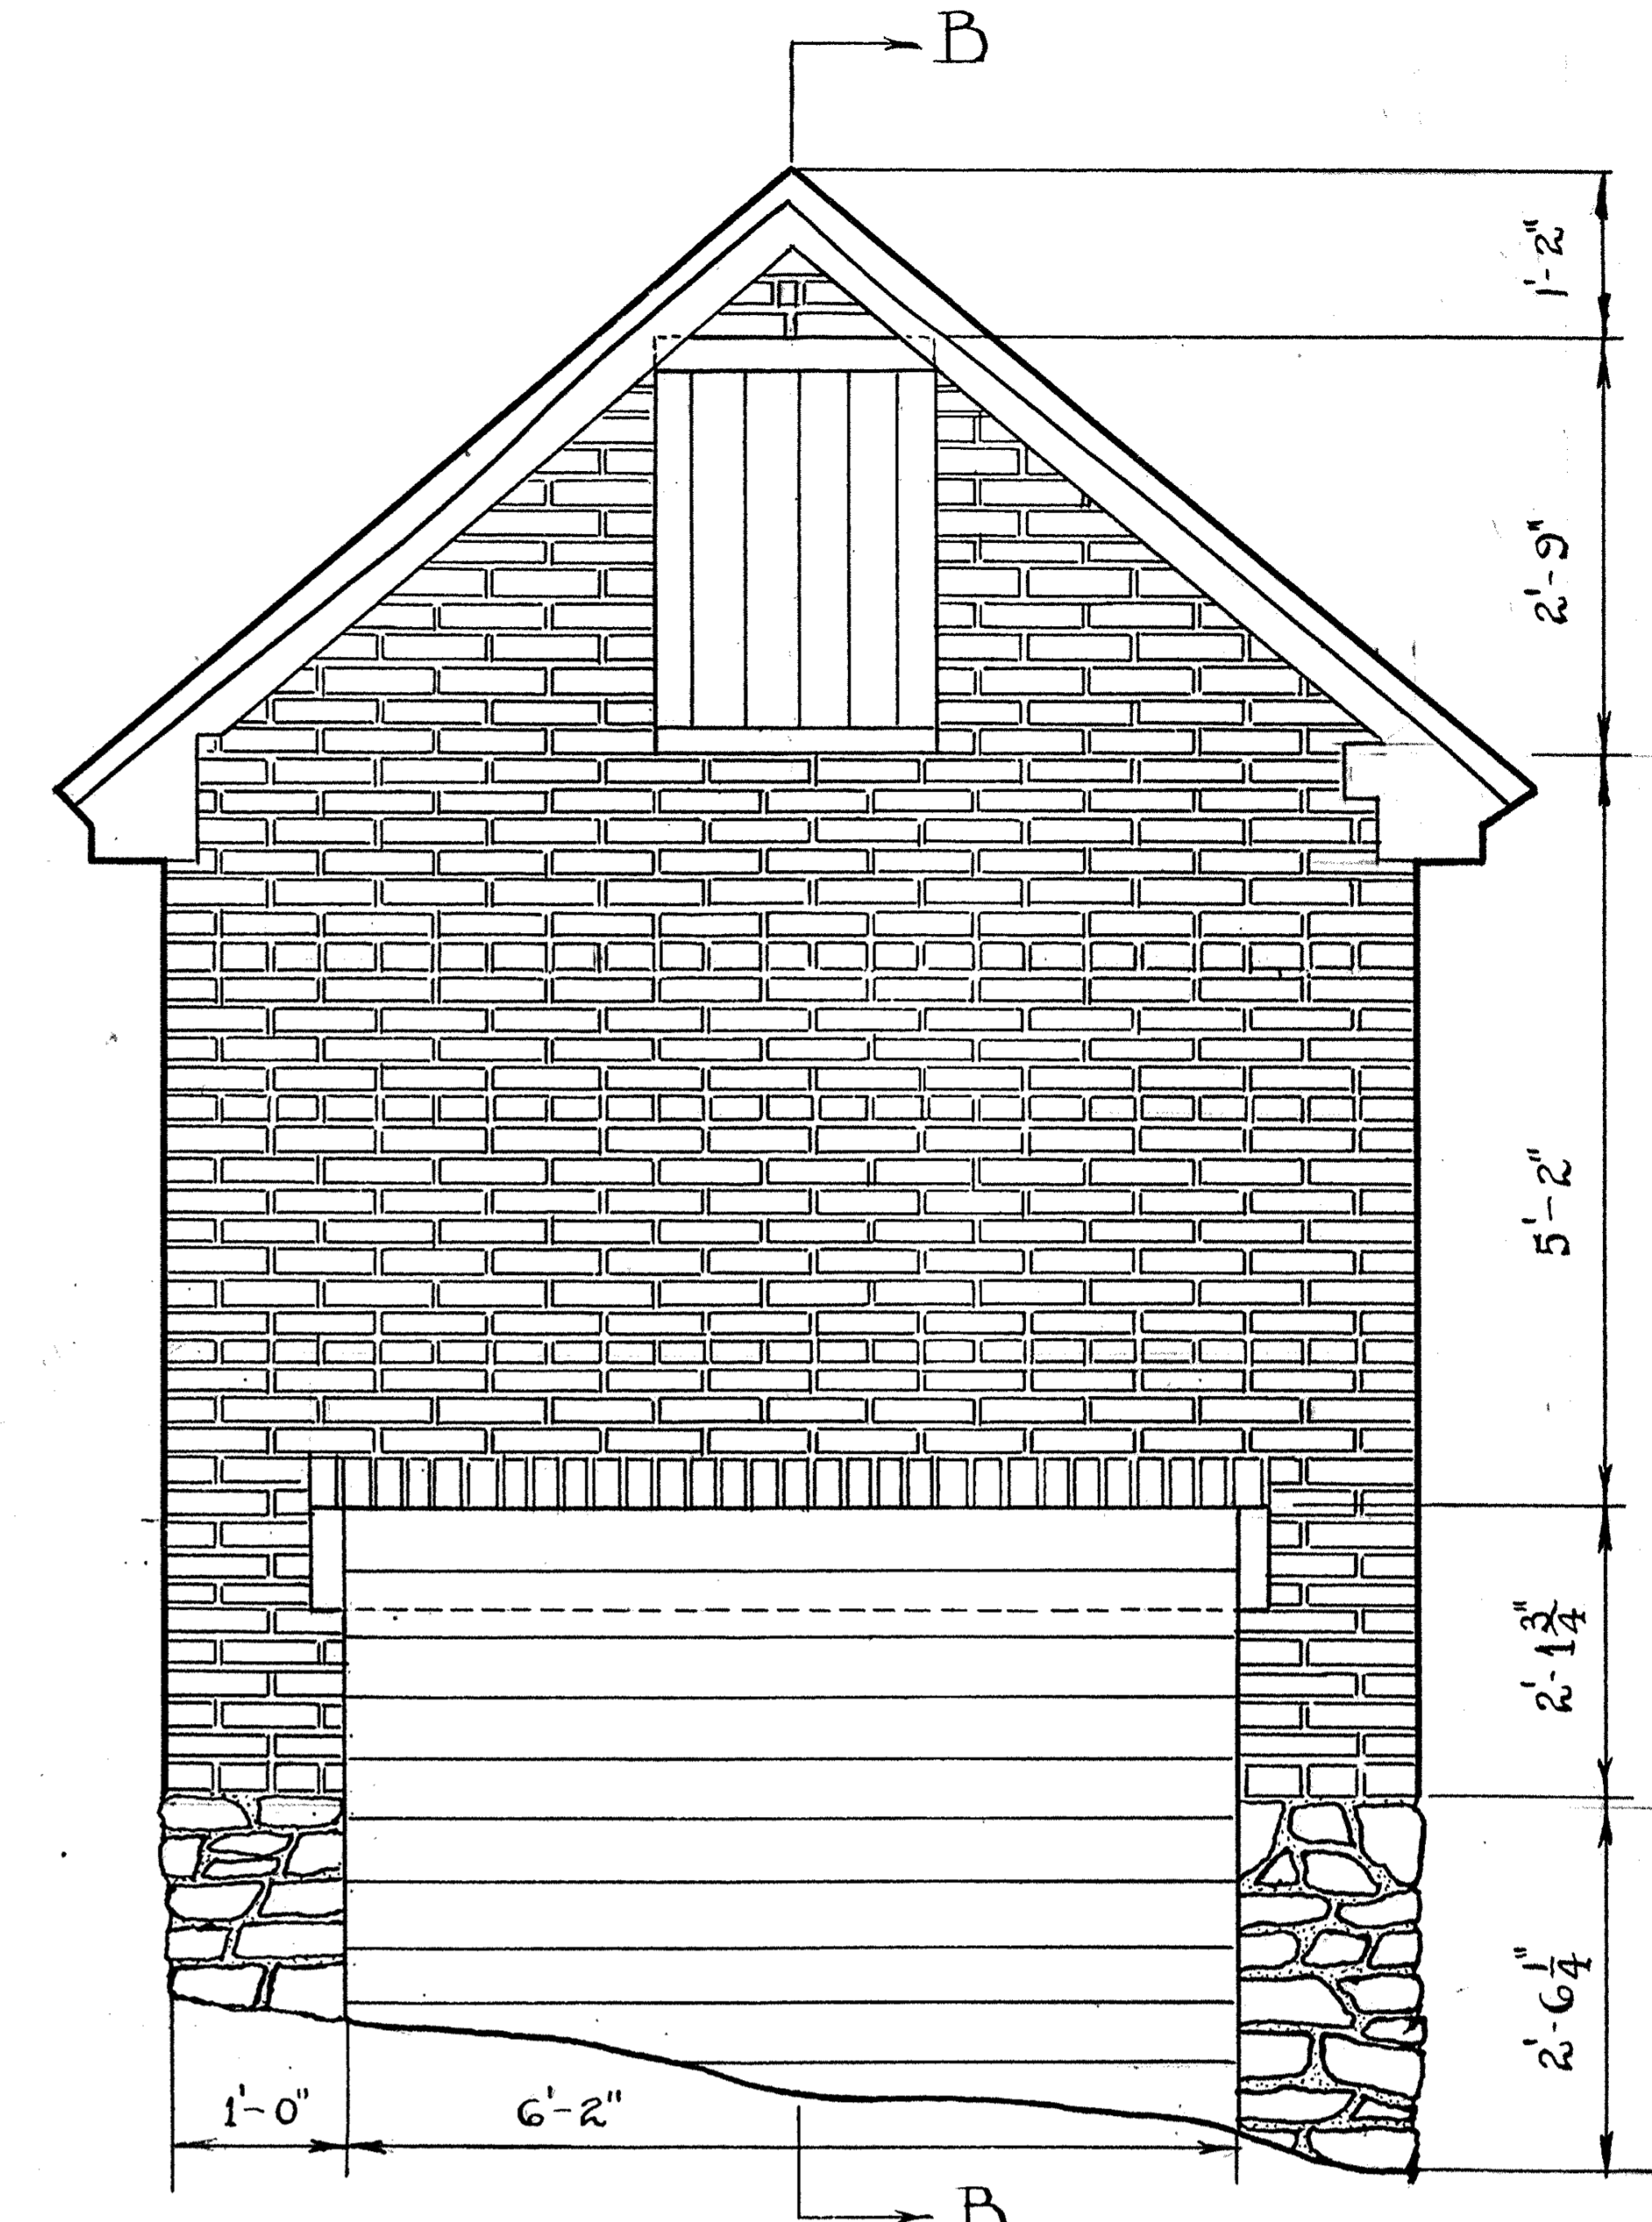



FRONT ELEVATION  
1/2" TO 1'-0"

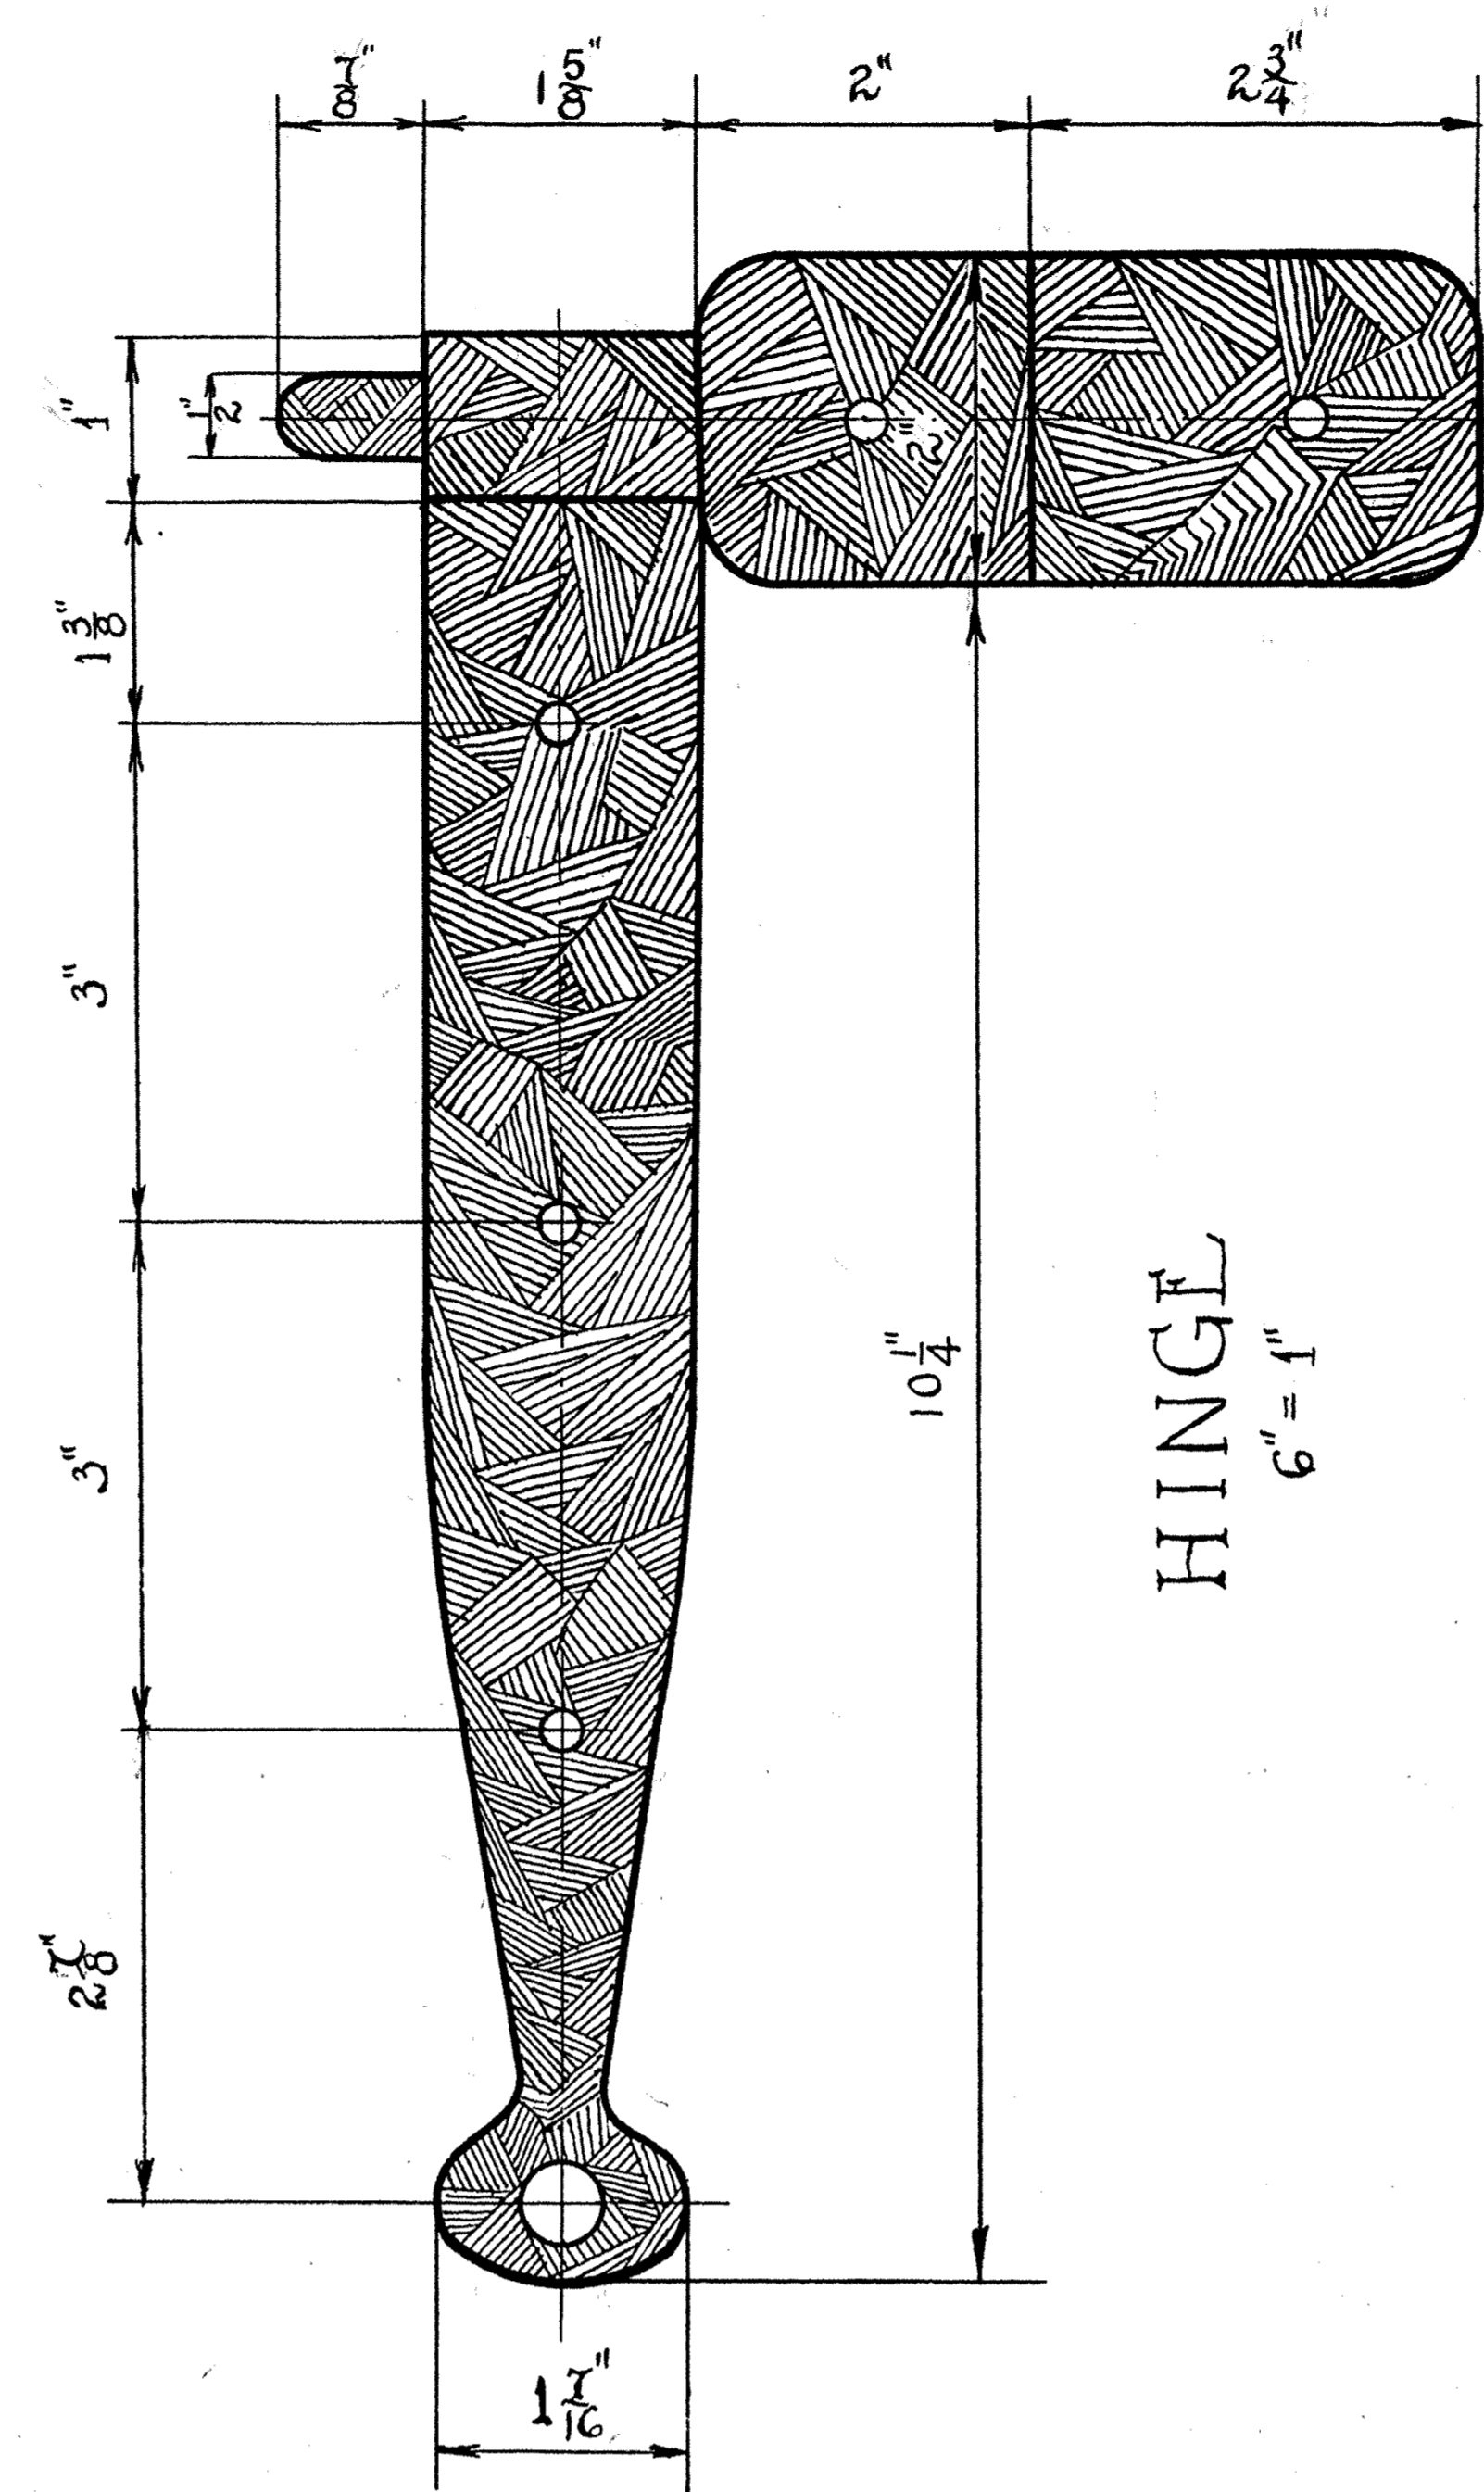


END ELEVATION  
1/2" TO 1'-0"

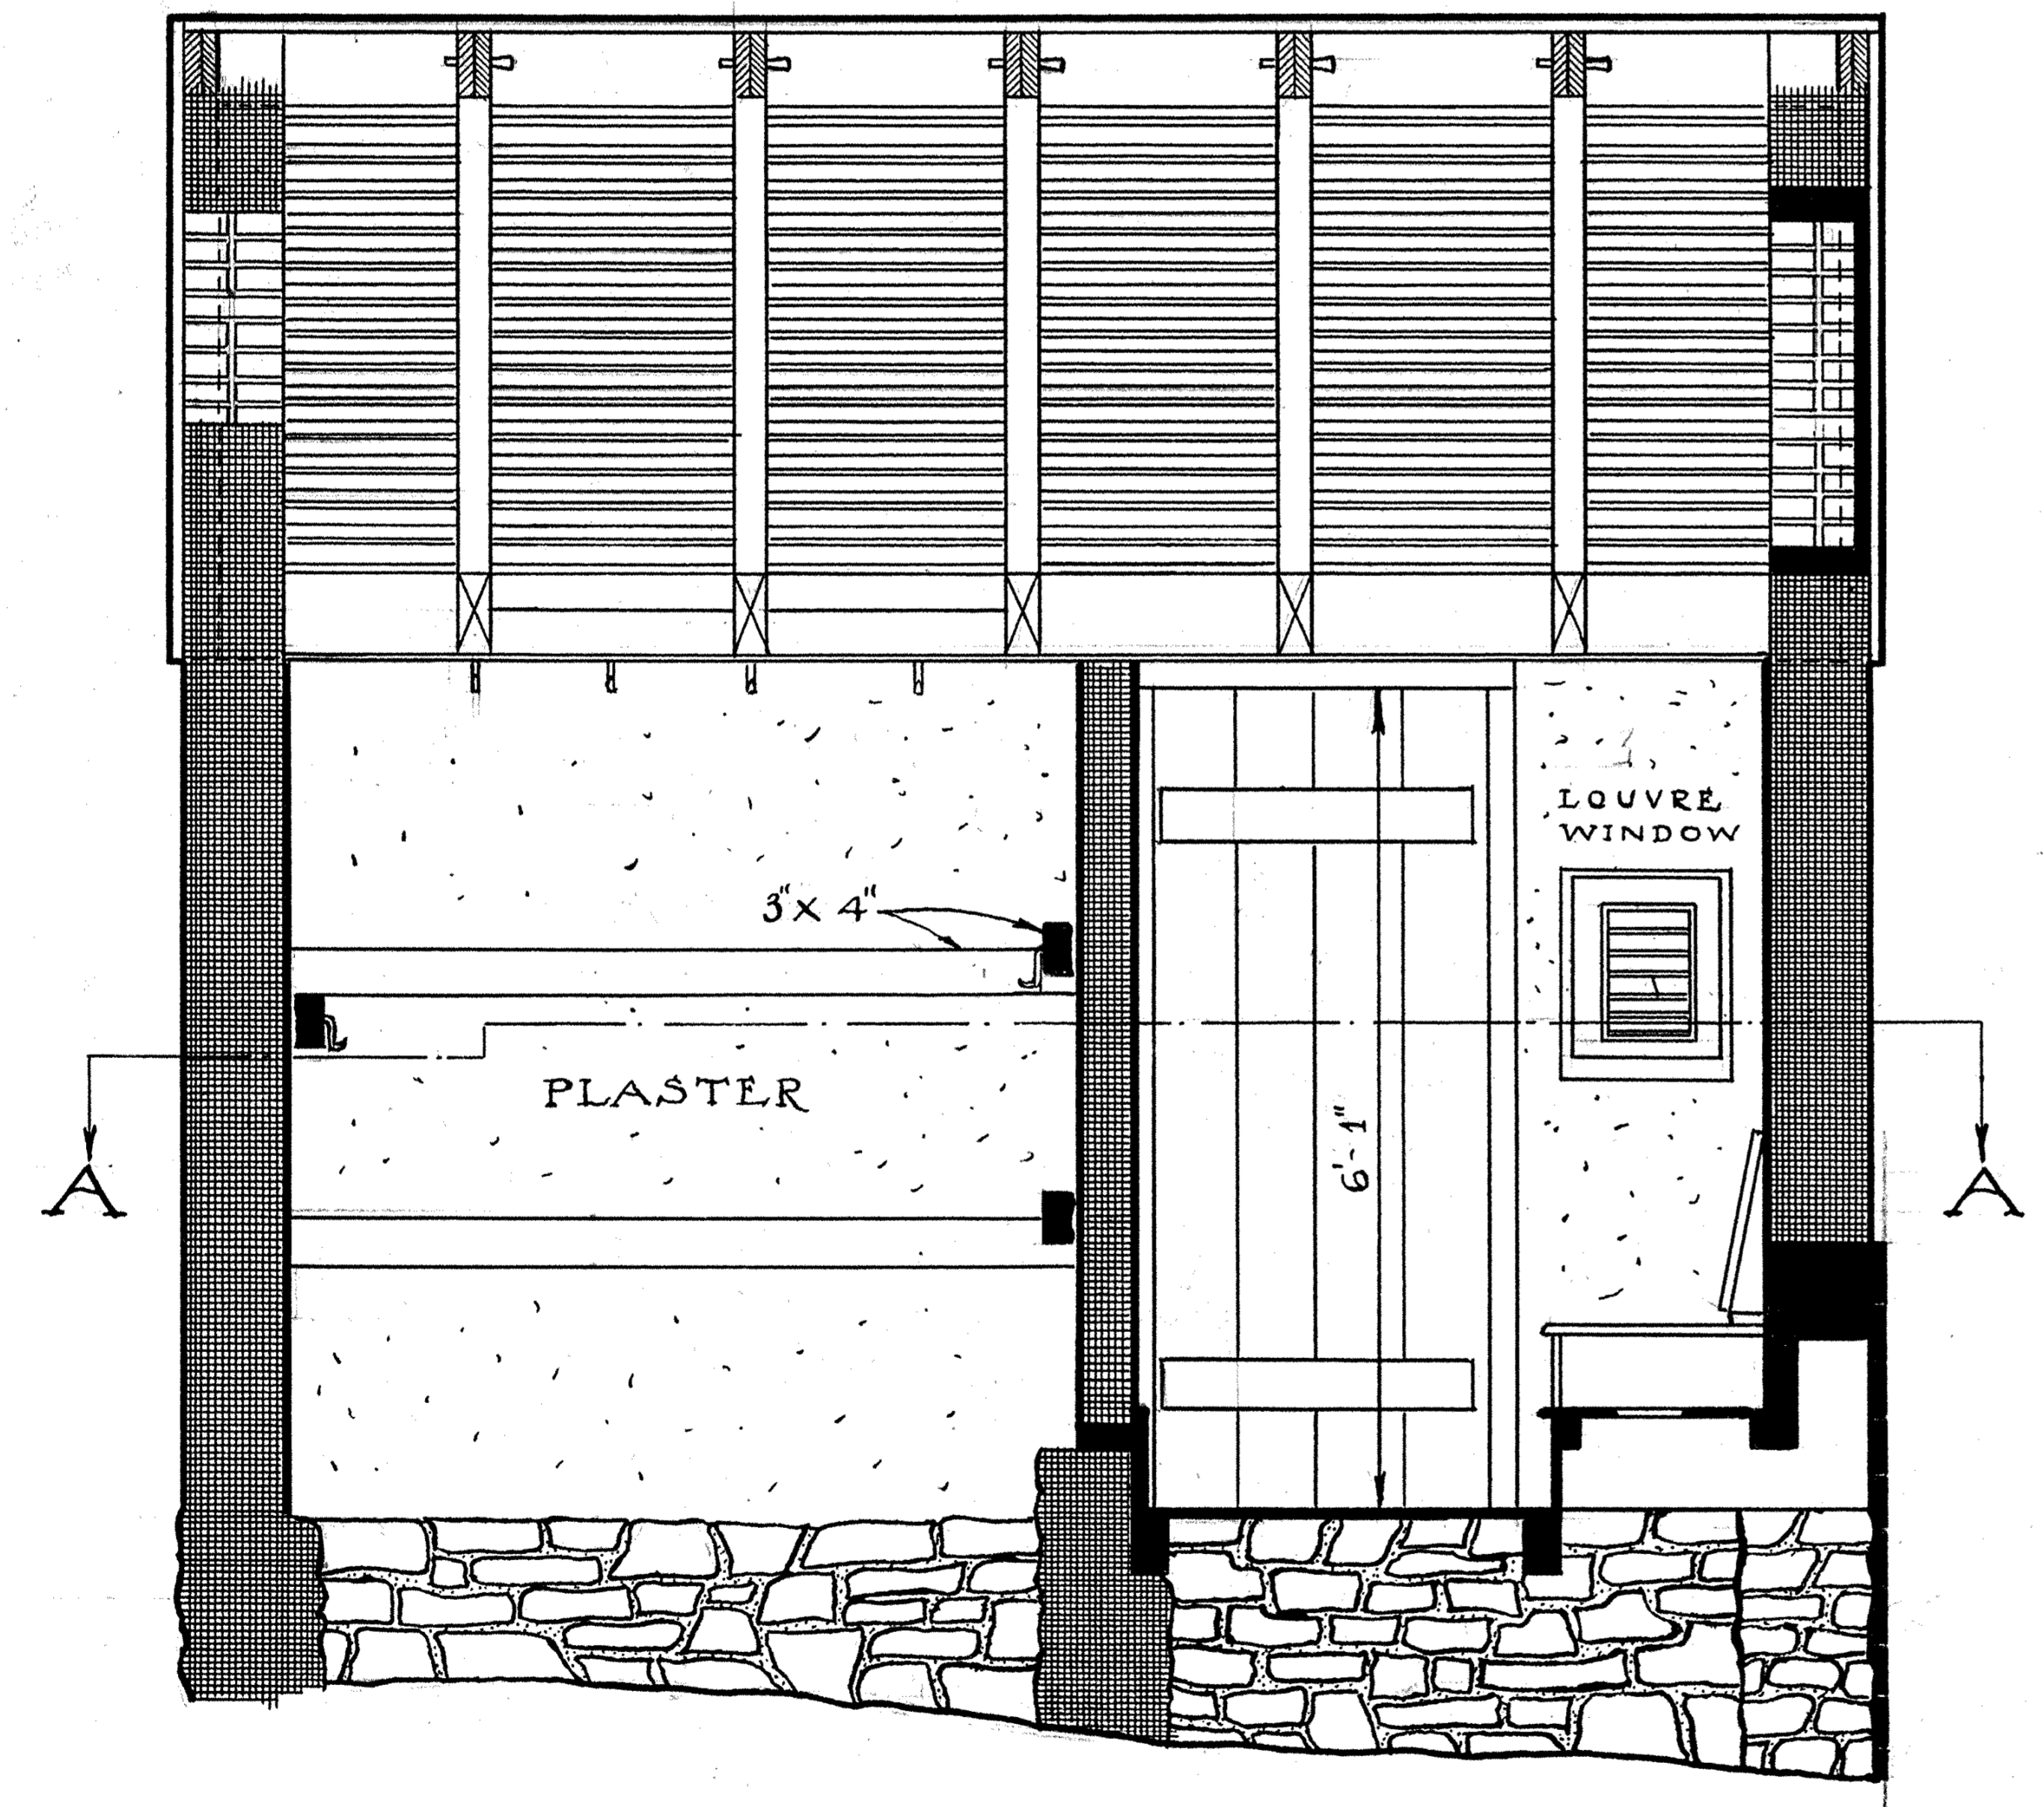

SECTION B-B  
1/2" TO 1'-0"

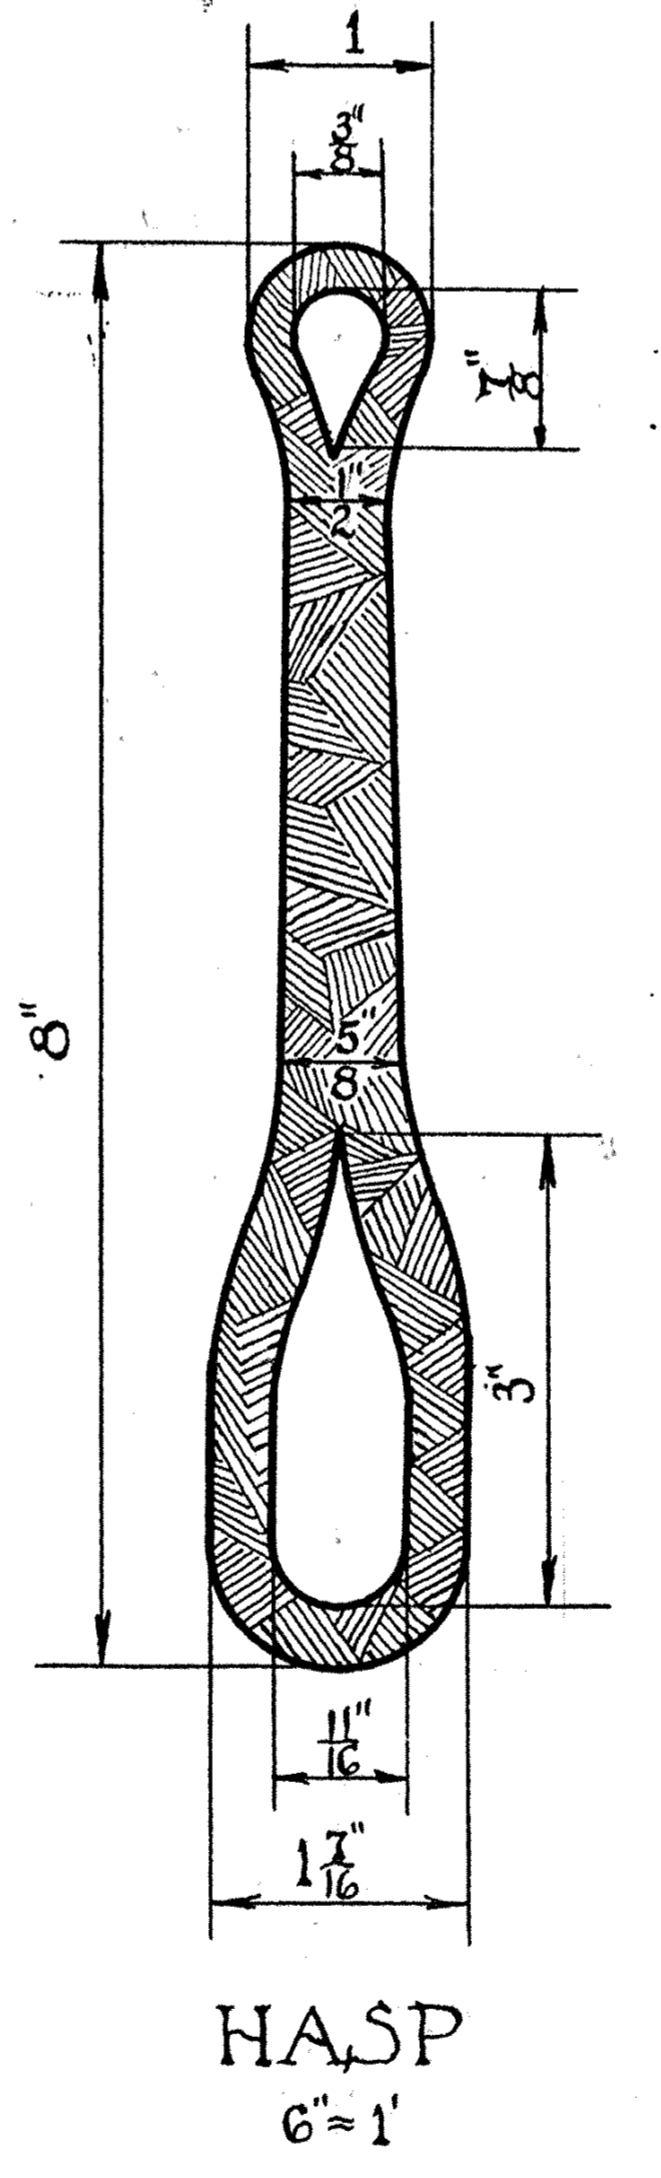

HASP  
6" = 1"

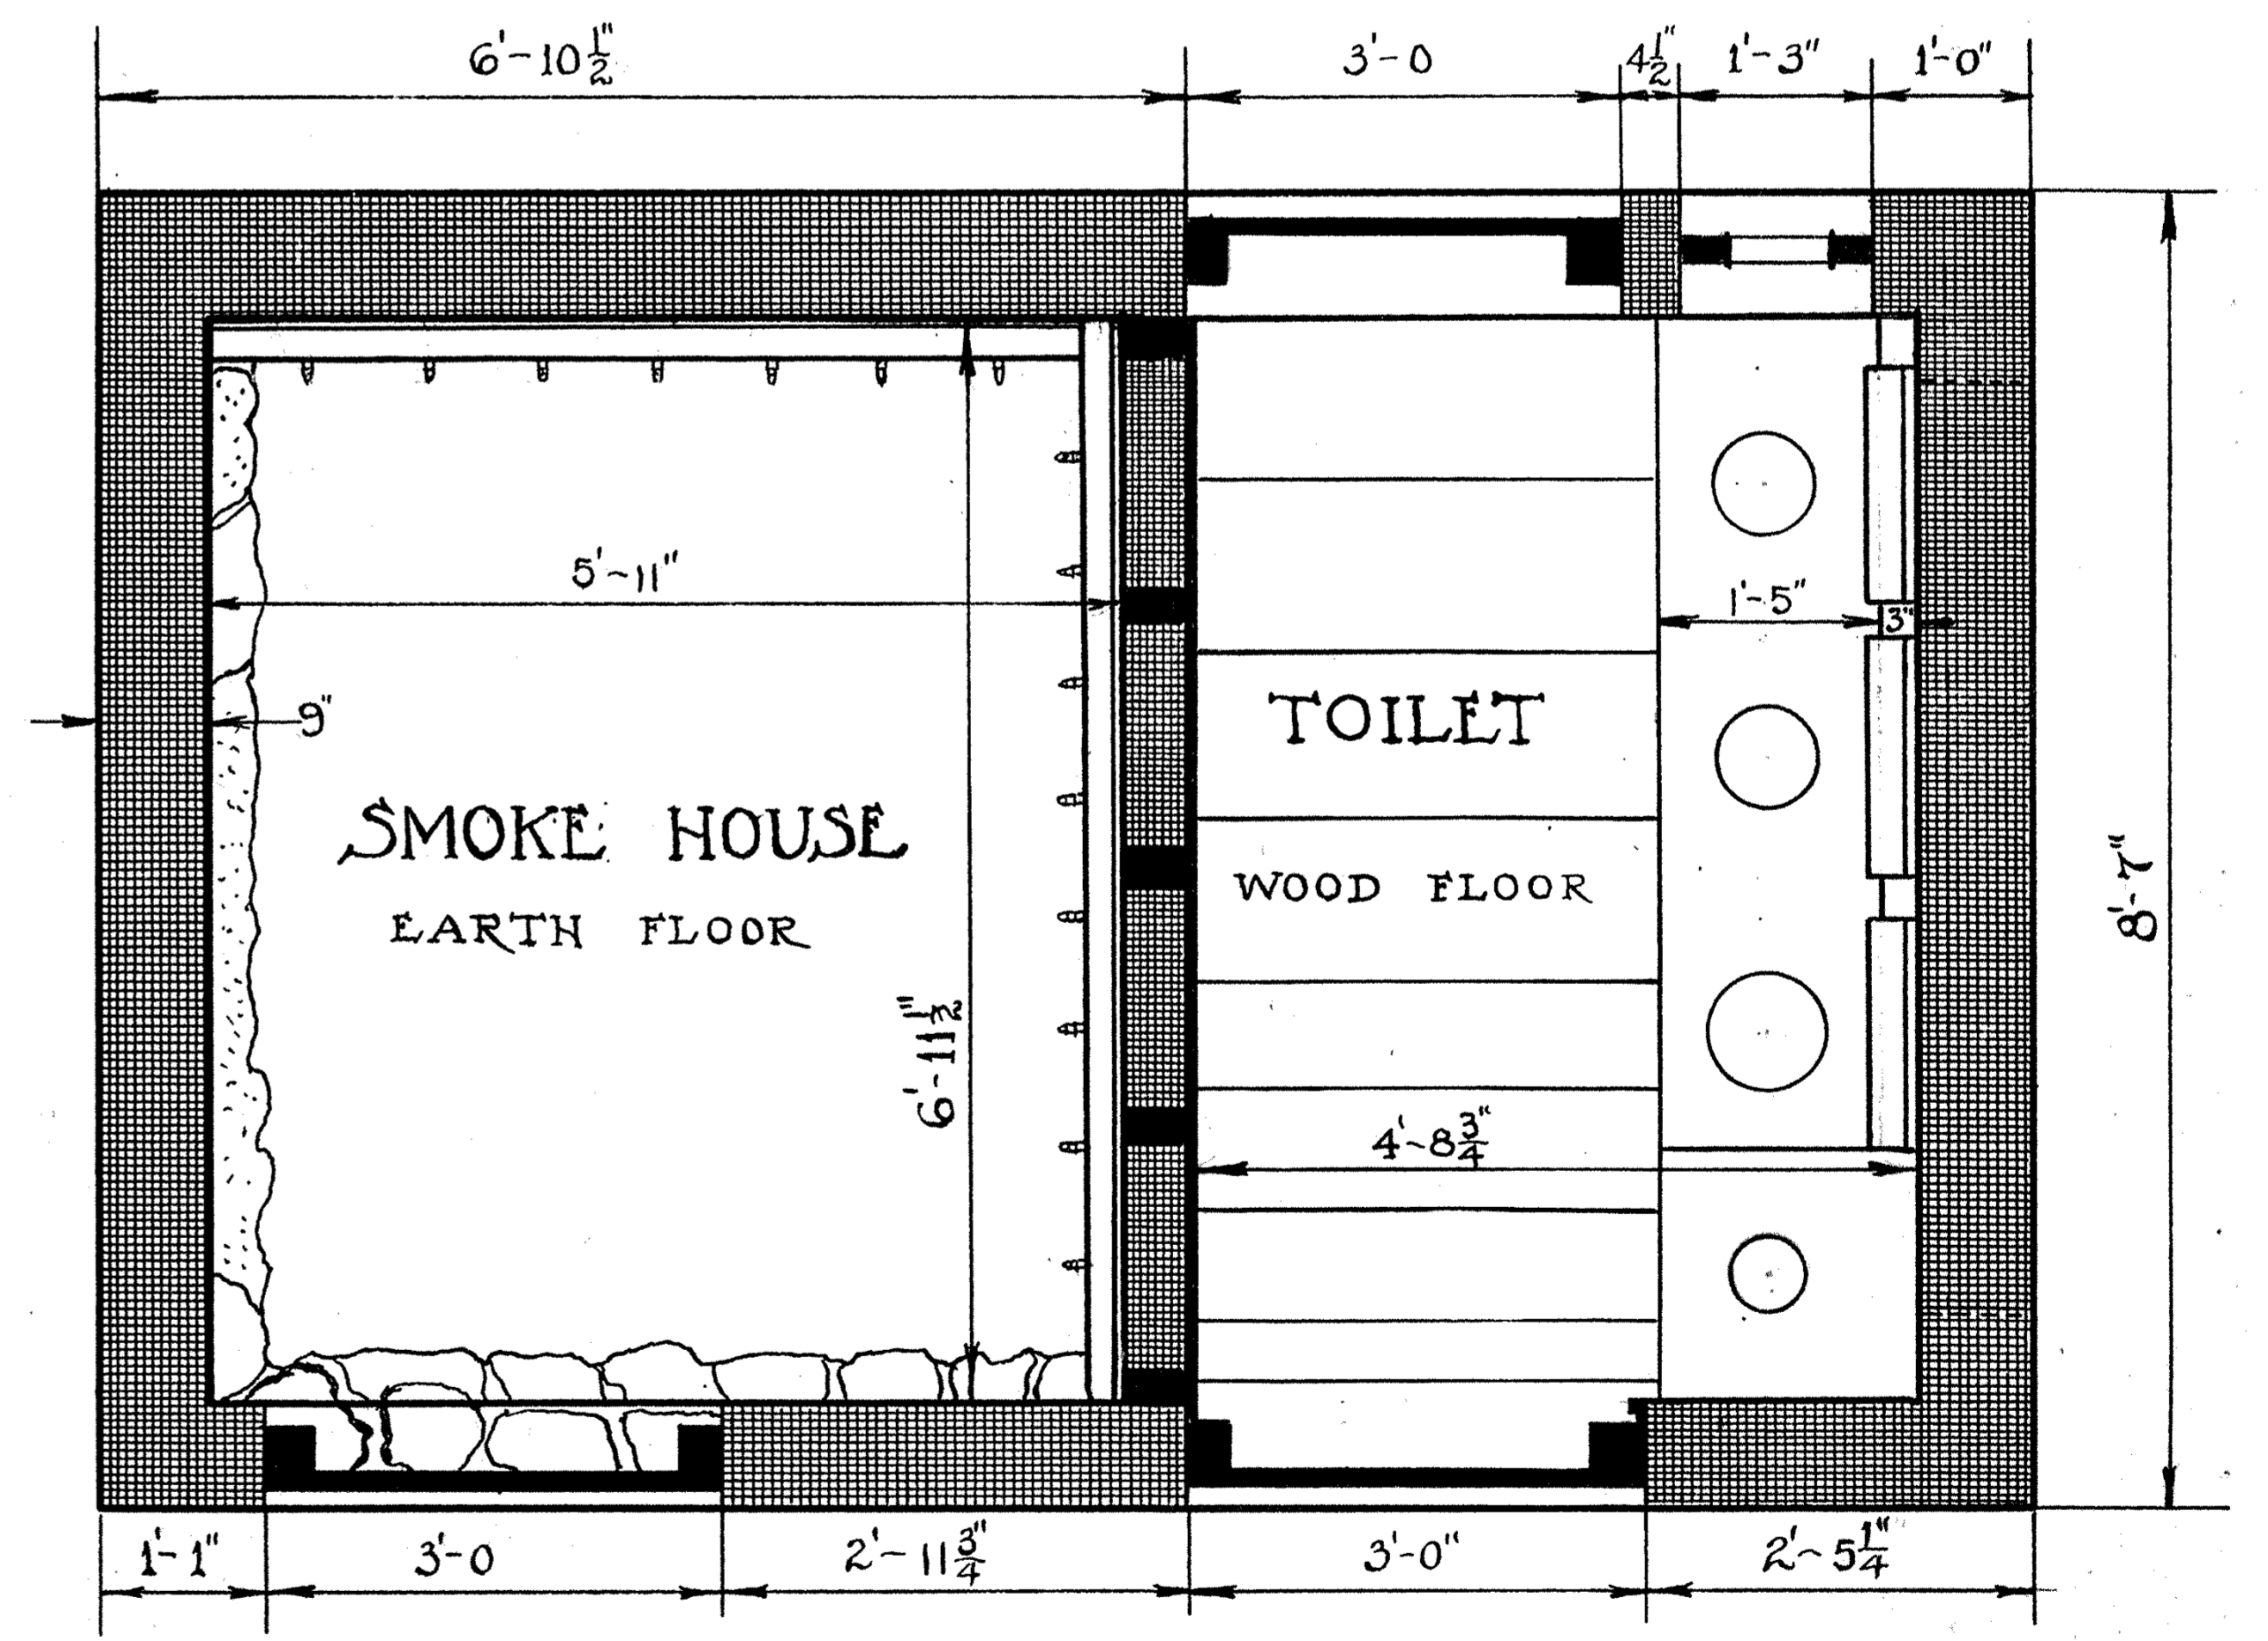

PLAN AT A-A

RALPH H. GAMBLE, DEL.  
RAYMOND TYRRELL, DEL.

COMBINATION SMOKE HOUSE & OUT BUILDING  
SCALES 1/2" & 6" TO 1'-0"

