




SIDE ELEVATION

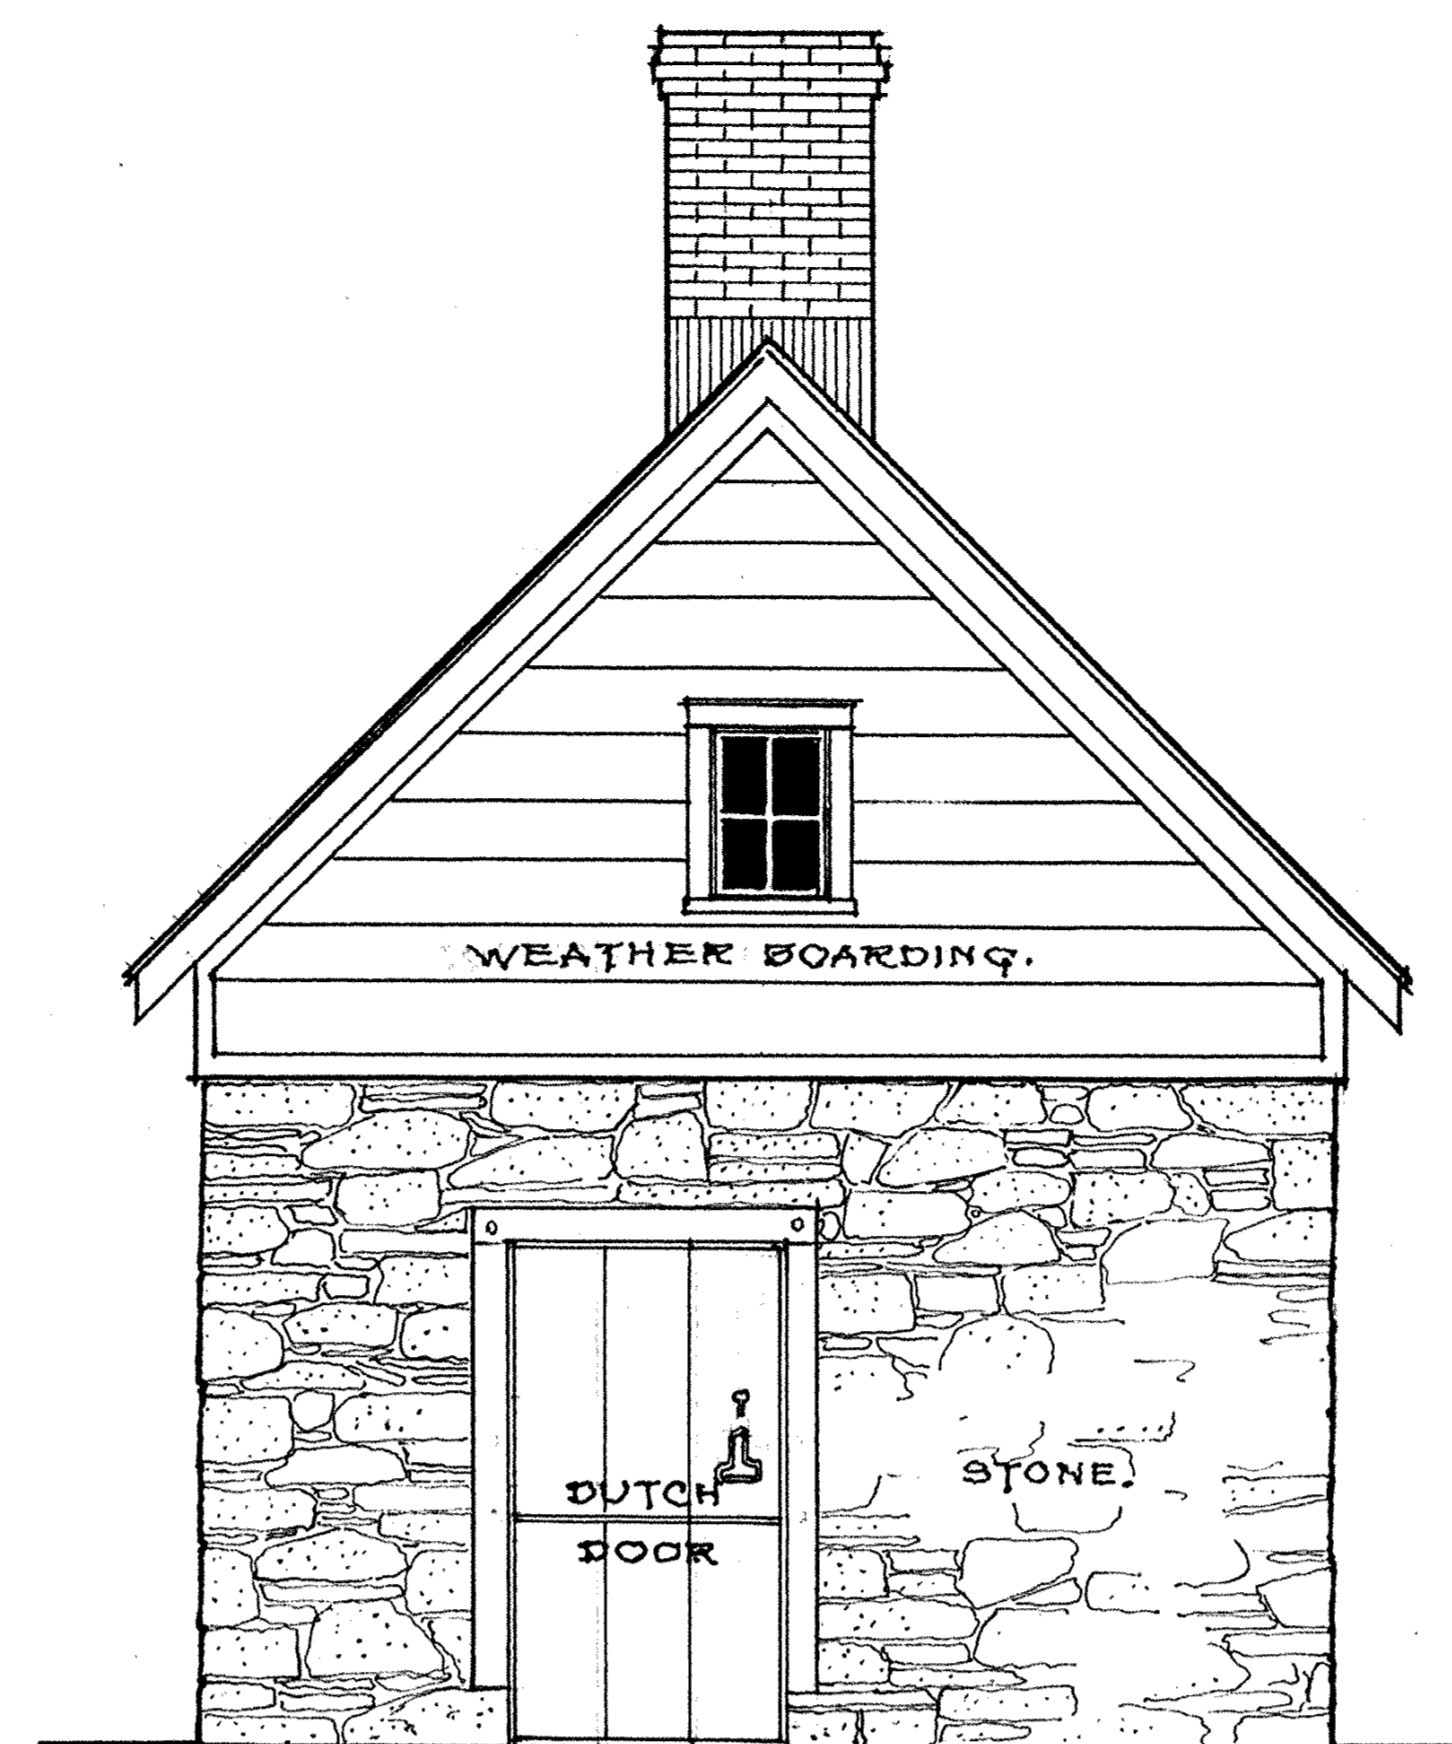


FRONT ELEVATION

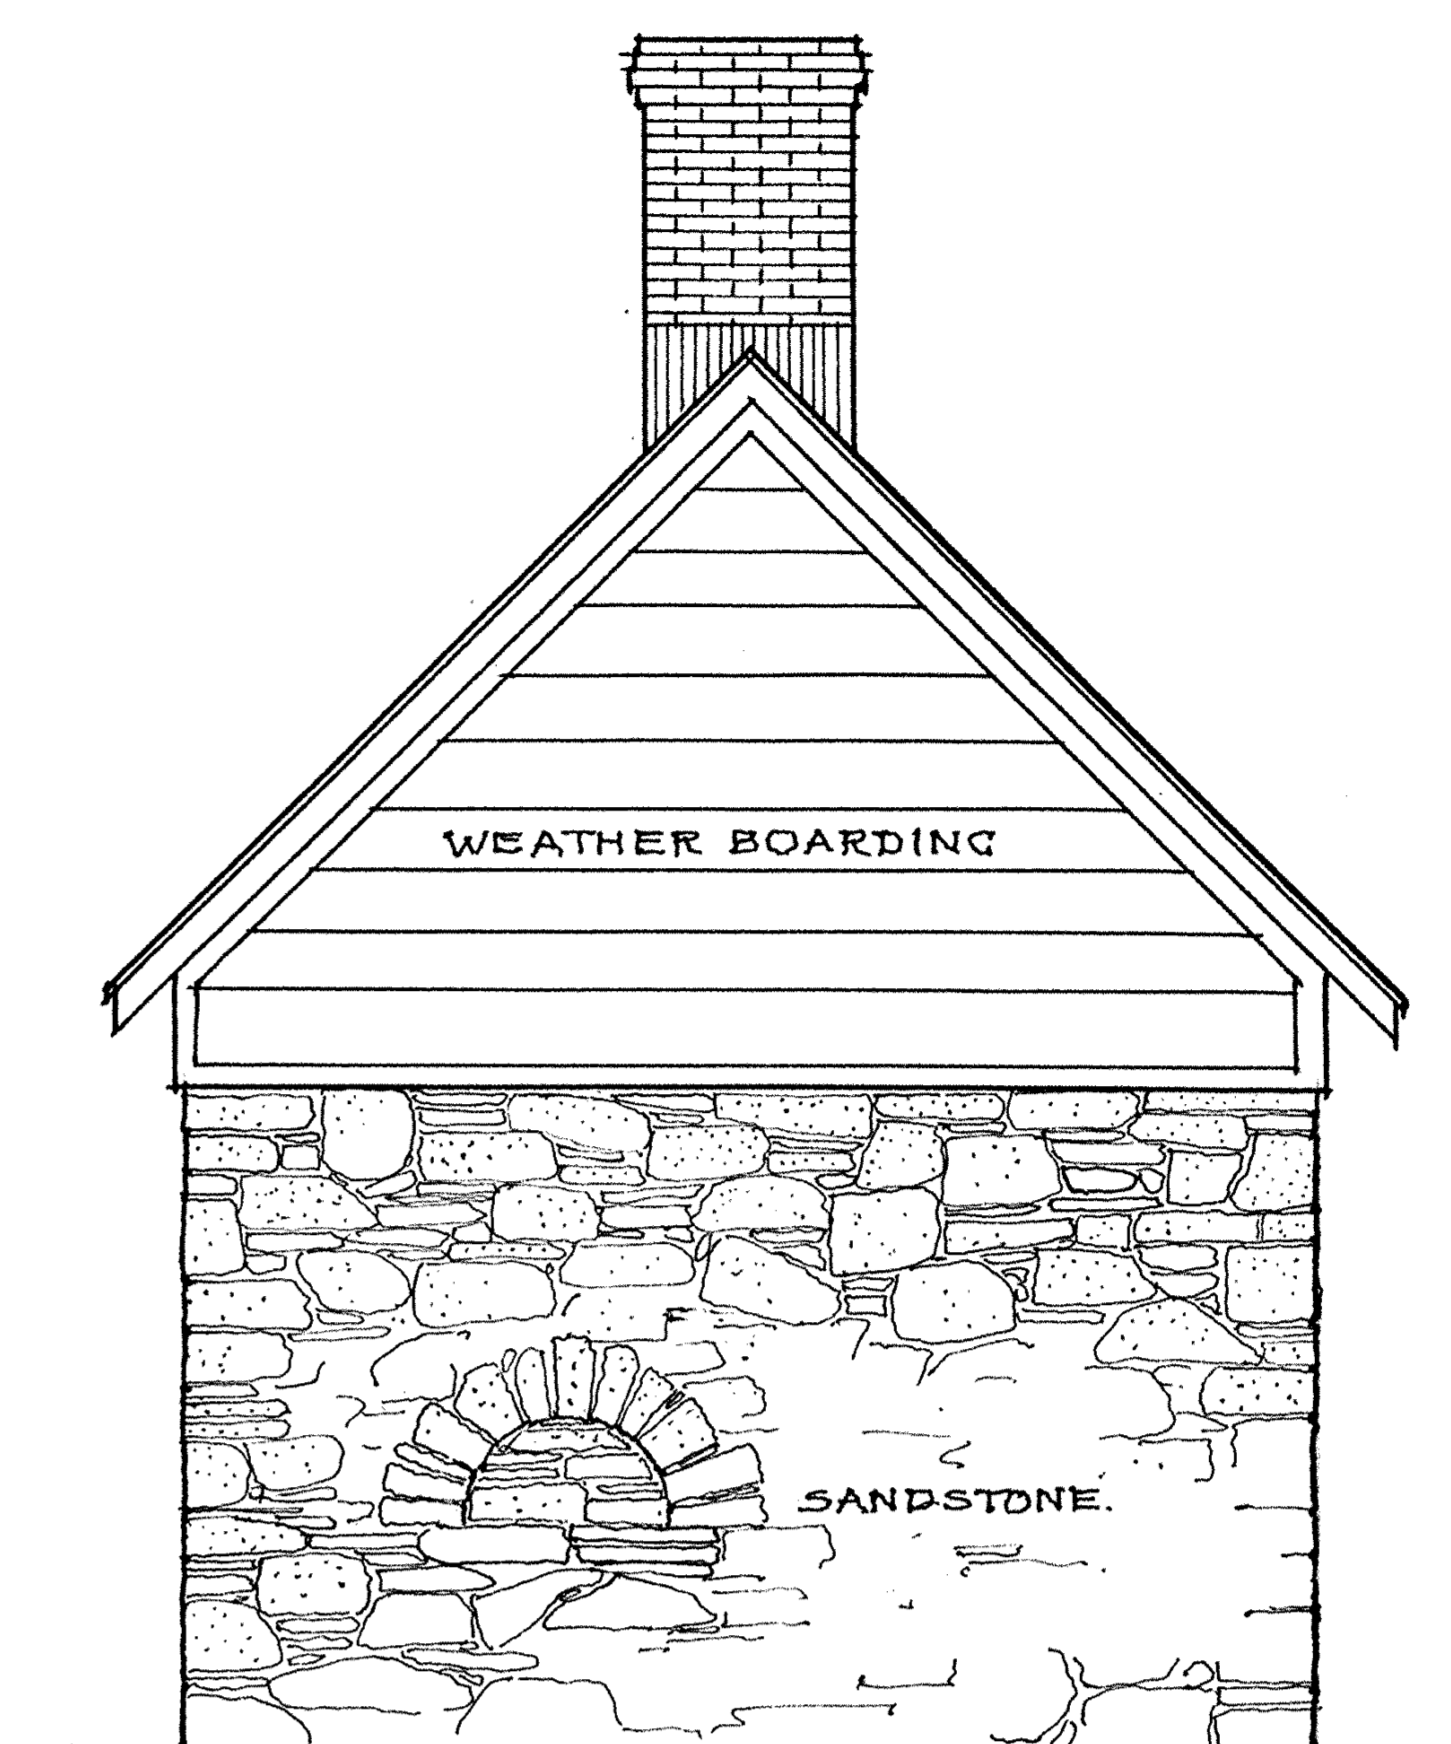


REAR ELEVATION

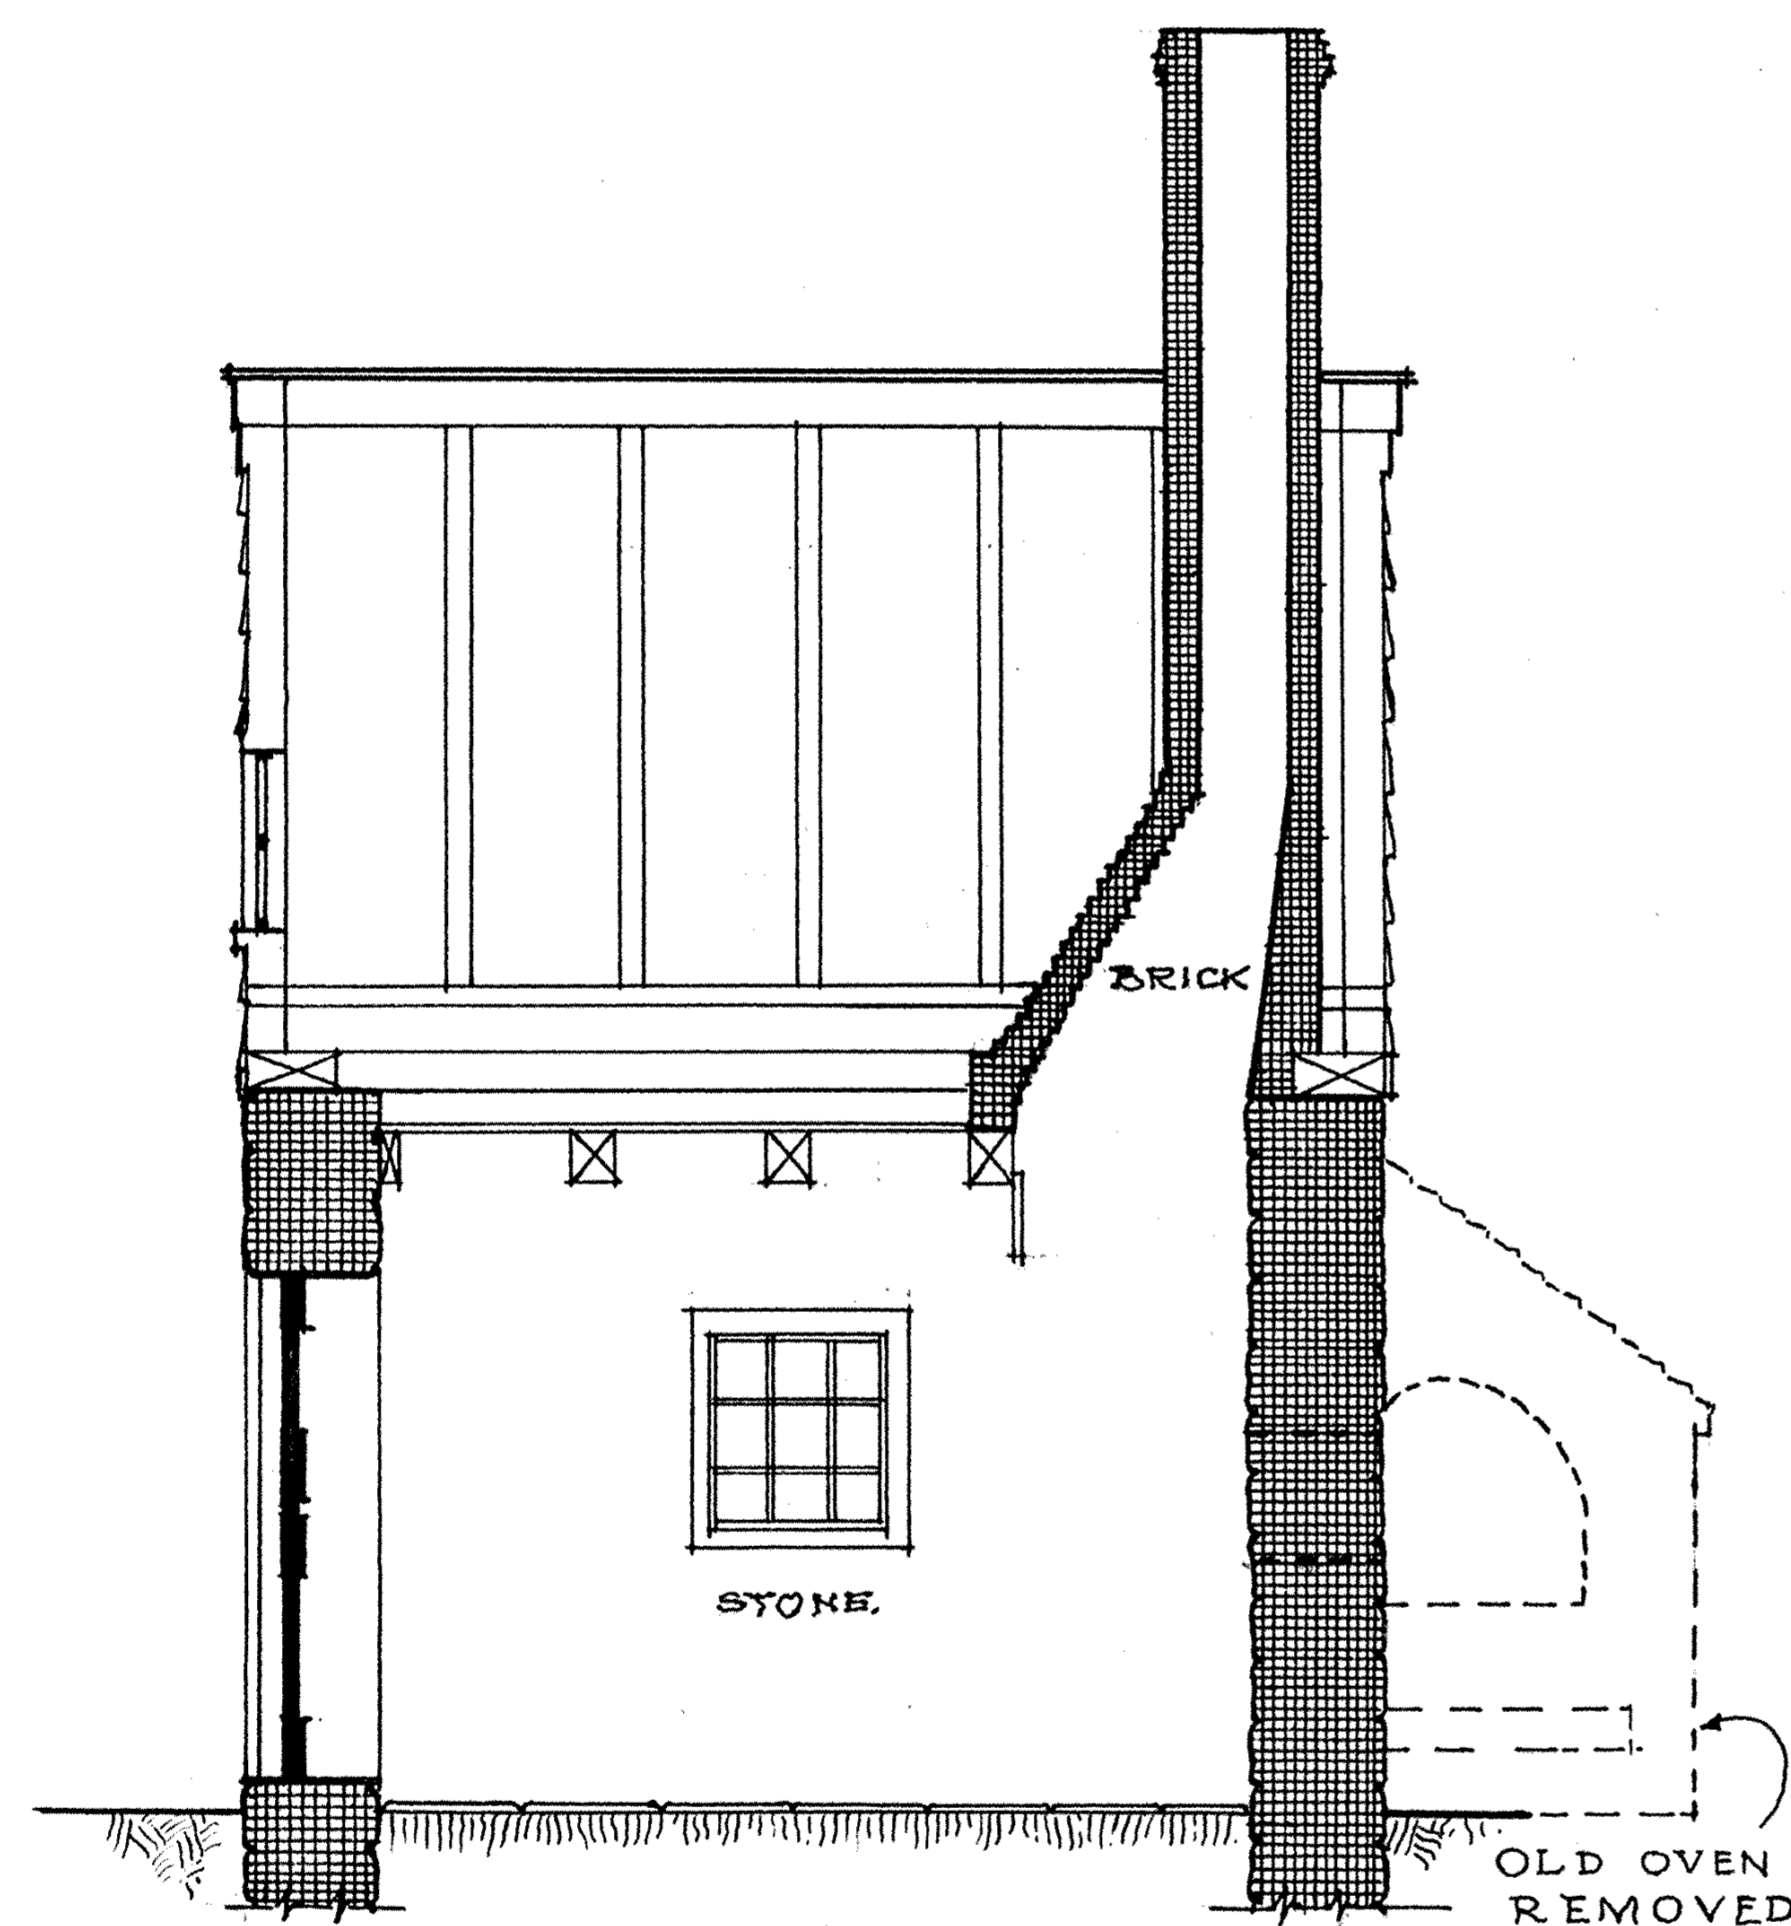

LONGITUDINAL SECTION

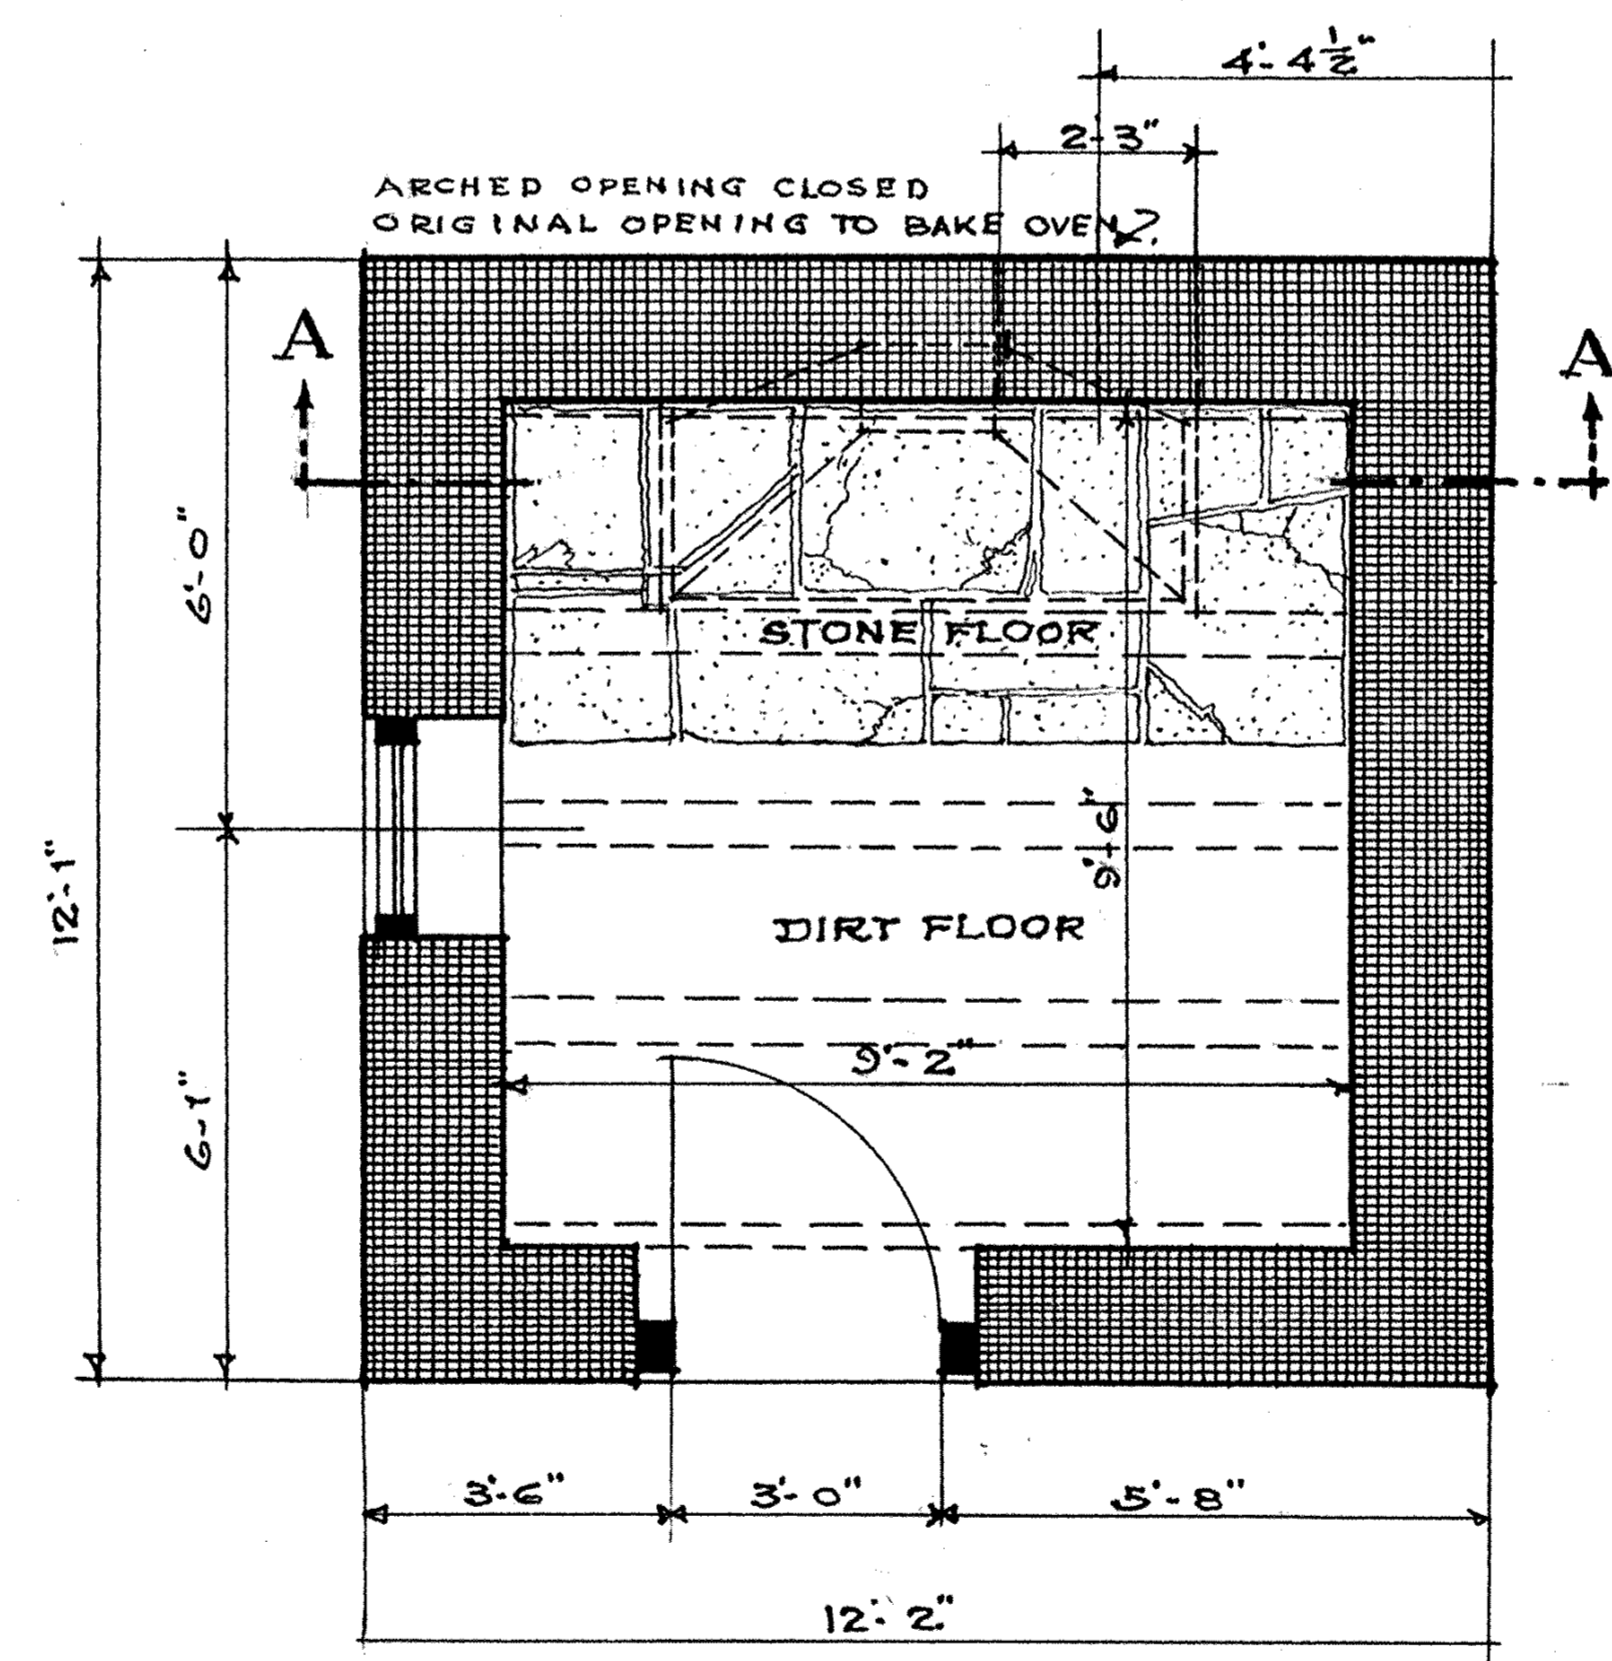


FLOOR PLAN

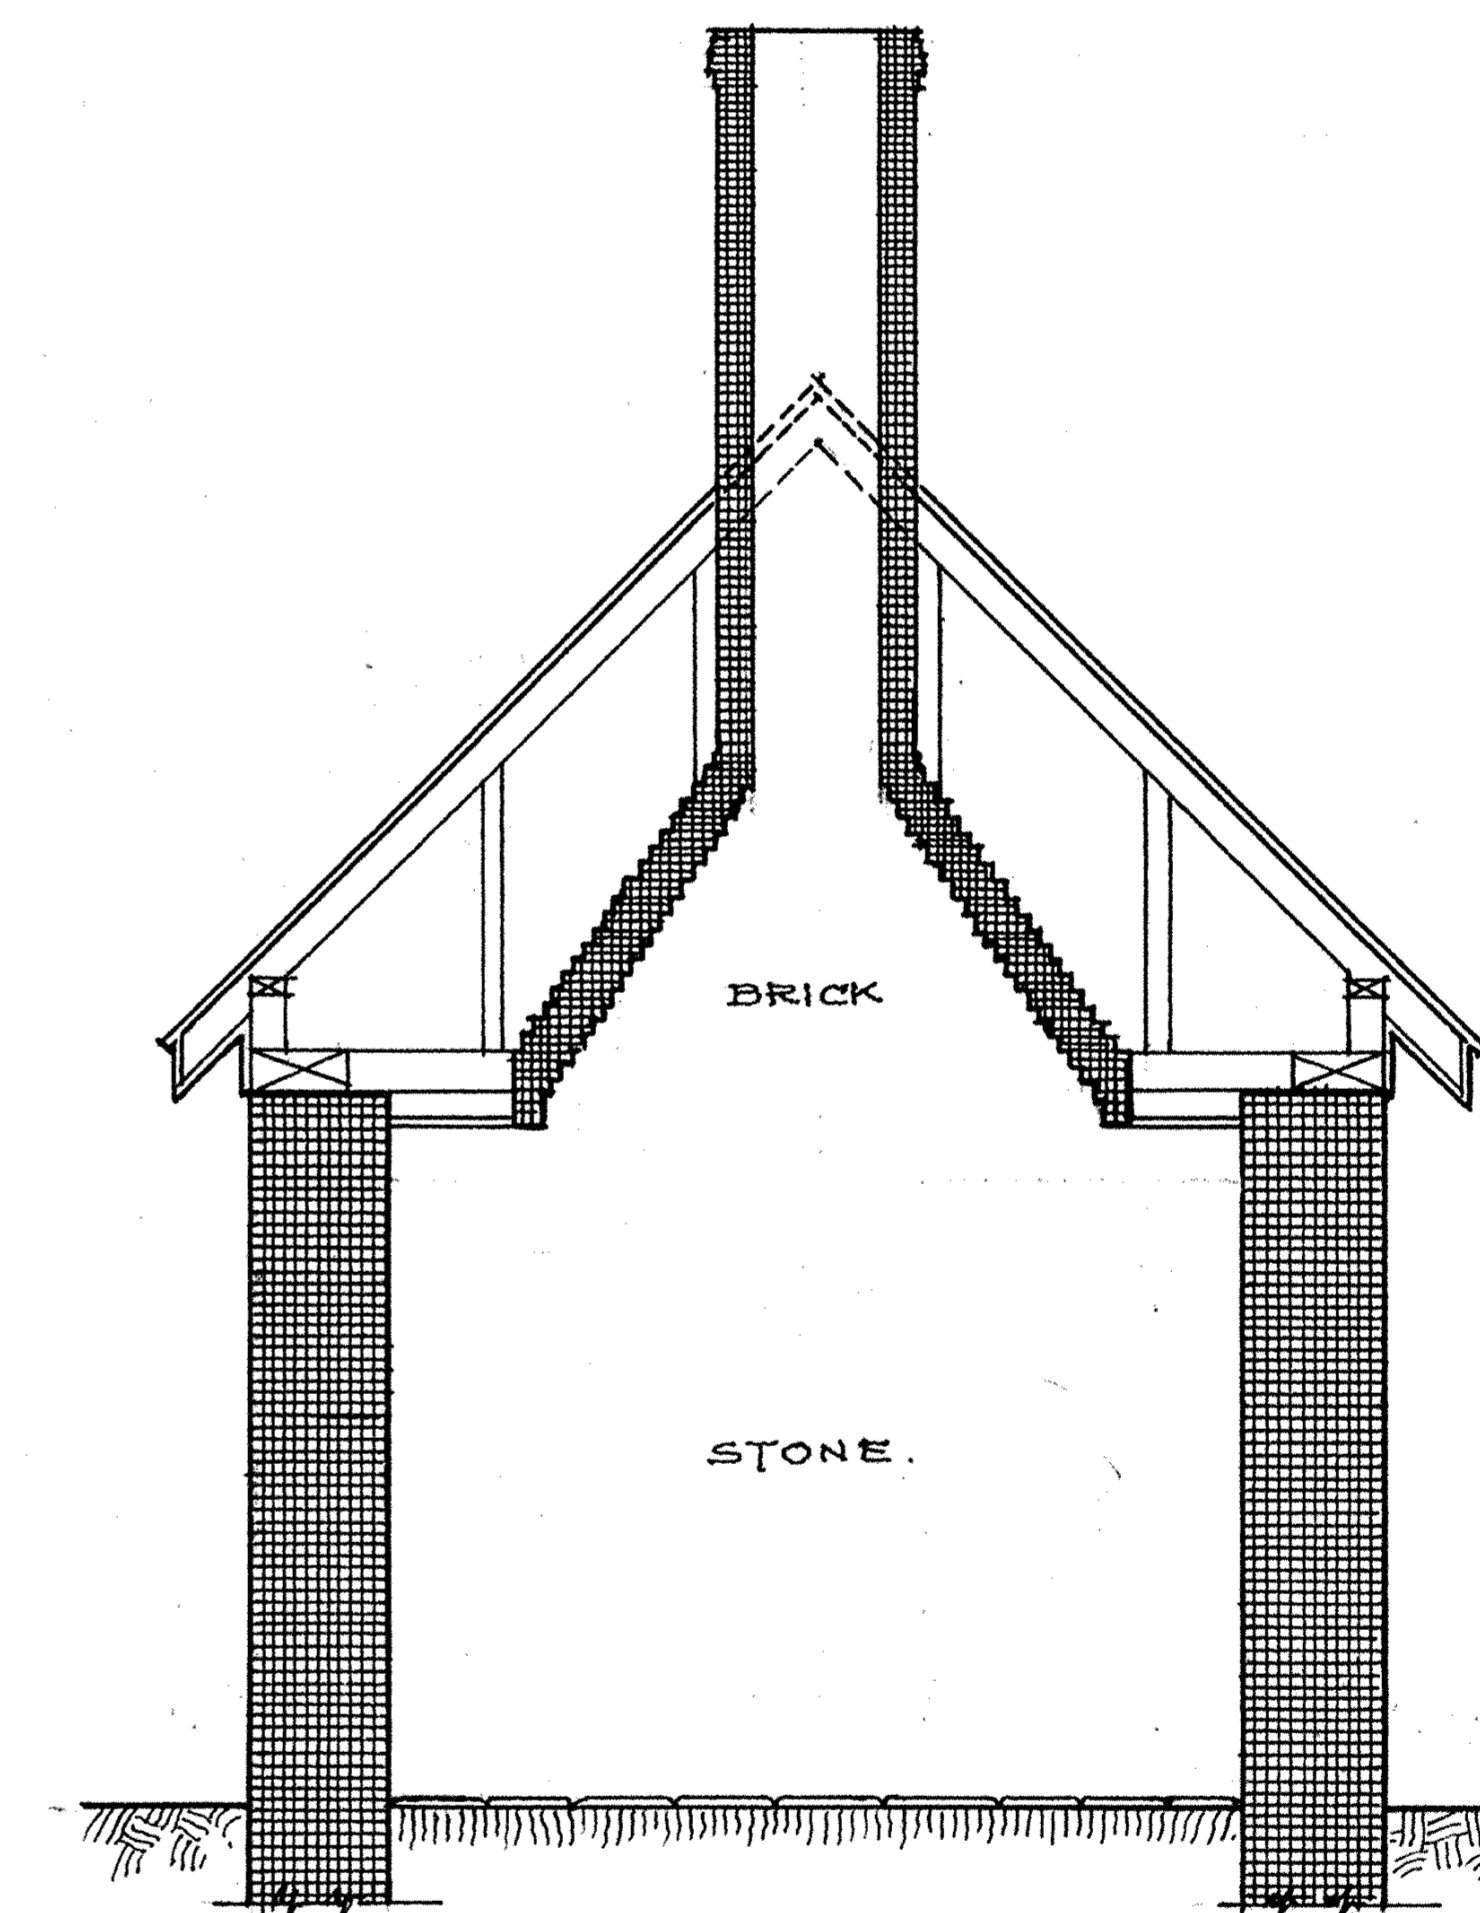

TRANSVERSE SECTION AT "A-A"

PLAN · ELEVATIONS · & · SECTIONS · OF · SMOKE · HOUSE ·

R. D. MESSINEO - DEL.

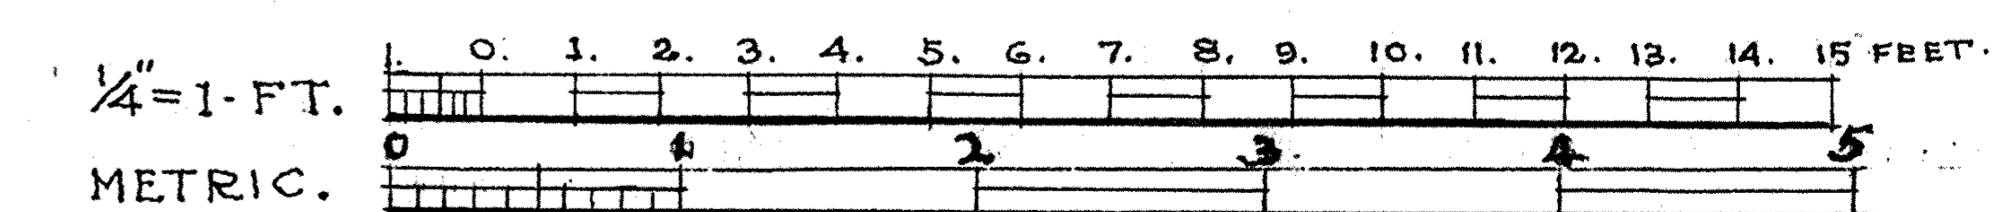

U.S. DEPARTMENT OF THE INTERIOR
OFFICE OF NATIONAL PARKS, BUILDINGS, AND RESERVATIONS
BRANCH OF PLANS AND DESIGN

NAME OF STRUCTURE
· THE · JACOB · ZABRISKIE · FARM · GROUP ·
· SOUTH · PARAMUS · ROAD · BOROUGH · OF · PARAMUS · NEW · JERSEY ·



SURVEY NO.
6-157

HISTORIC AMERICAN
BUILDINGS SURVEY
SHEET 12 OF 13 SHEETS

INDEX NO.